

- Legend**
- PUMP HOUSE
 - MDT
 - MT
 - Rising Main
 - Gravity Main
 - GUIN_1
 - GUIN_2
 - DARUMANN
 - CHEH
 - CHATTER
 - PEHAD-2
 - HIUN
 - DEDHAL
 - Banerti_2
 - KUMARHDA-1
 - KUMARHDA-2
 - TRAMABLA
 - SIRAM
 - GALL00
 - TAUR_JAJAR

SIGN. OF CLIENT:-

JE	AE	EE	SE
----	----	----	----



**DETAILED DESIGN CONSULTANCY, HP-SHIVA
(PACKAGE CS09)**

IRRIGATION, HORTICULTURE, ORCHARDS AND VALUE CHAIN DEVELOPMENT

PURPOSE: FOR TENDER ONLY

TITLE:- KEY PLAN OF LIS BAROTI - MANDAP - JODDAN
(TOURJAJAR, CHEH, GALLOO, SIRAM, TREMBALA, HIUN, PEHAD-2,
CHHATER, DRUMMAN, KUMARHDA-1 & 2, GIUN, DIDNU(DEDHAL), BANERTI-2)
DHARAMPUR BLOCK, MANDI DISTRICT.



**TATACONSULTING ENGINEERS LIMITED.
MUMBAI**

SIGN.												
	INITIALS											
REVISIONS												
SIGN.												
	INITIALS	GKJ	ES	MK				MK	DK	27-04-2022		
REVISIONS												
ISSUE	DRN	DSN	CHD	CV	EL	IC	ME			PE/PM	APPD.	DATE
	CLEARED											

'P' (PRELIMINARY) ISSUES ARE NOT TO BE USED FOR CONSTRUCTION / FABRICATION BUT ARE ISSUED FOR LIMITED PURPOSES ONLY AS INDICATED IN THE SMALL BLOCK ABOVE THIS BLOCK.


CONSTRUCTION / FABRICATION WORK IS PERMITTED ON 'R' (RELEASED) ISSUES ONLY.

INFORMATION CONTAINED WITHIN 'HOLD' IS NOT RELEASED FOR CONSTRUCTION / FABRICATION. FIELD MUST GET DESIGN OFFICE TO CLEAR 'HOLDS' IN TIME BEFORE PROCEEDING WITH ANY CONSTRUCTION/FABRICATION WORK RELATED TO 'HOLDS'.

Proprietary Notice and Version Control This document contains confidential information for use only by the "Client"; for the Project under consideration, which is provided for the sole purpose of permitting the recipient to evaluate the information submitted here with in consideration of receipt of this document; unless agreed to in contrary in the Contract; the recipient agrees to maintain such information in confidence and to not reproduce or otherwise disclose this information to any person outside the recipient's organisation; except that there is no obligation to maintain the confidentiality of any information which was known to the recipient prior to receipt of such information from Tata Consulting Engineers Limited, or becomes publicly known through no fault of recipient, or Tata Consulting Engineers Limited, or is received without obligation of confidentiality from a third party owing no obligation of confidentiality to Tata Consulting Engineers Limited. All information given under this version over rides all and any kind of offers, assumptions, deliverables and contracts submitted verbally (and subsequently communicated in writing) or in writing or otherwise given under any and all previous version/s.

File Name:12503A-CV-32117-Rev-P0

SCALE:- 1:55,000	DWG. No:-	ISSUE:-
DL.CEN:- DEL-CV	TCE.12503A-CV-3005-LM-32117	P0

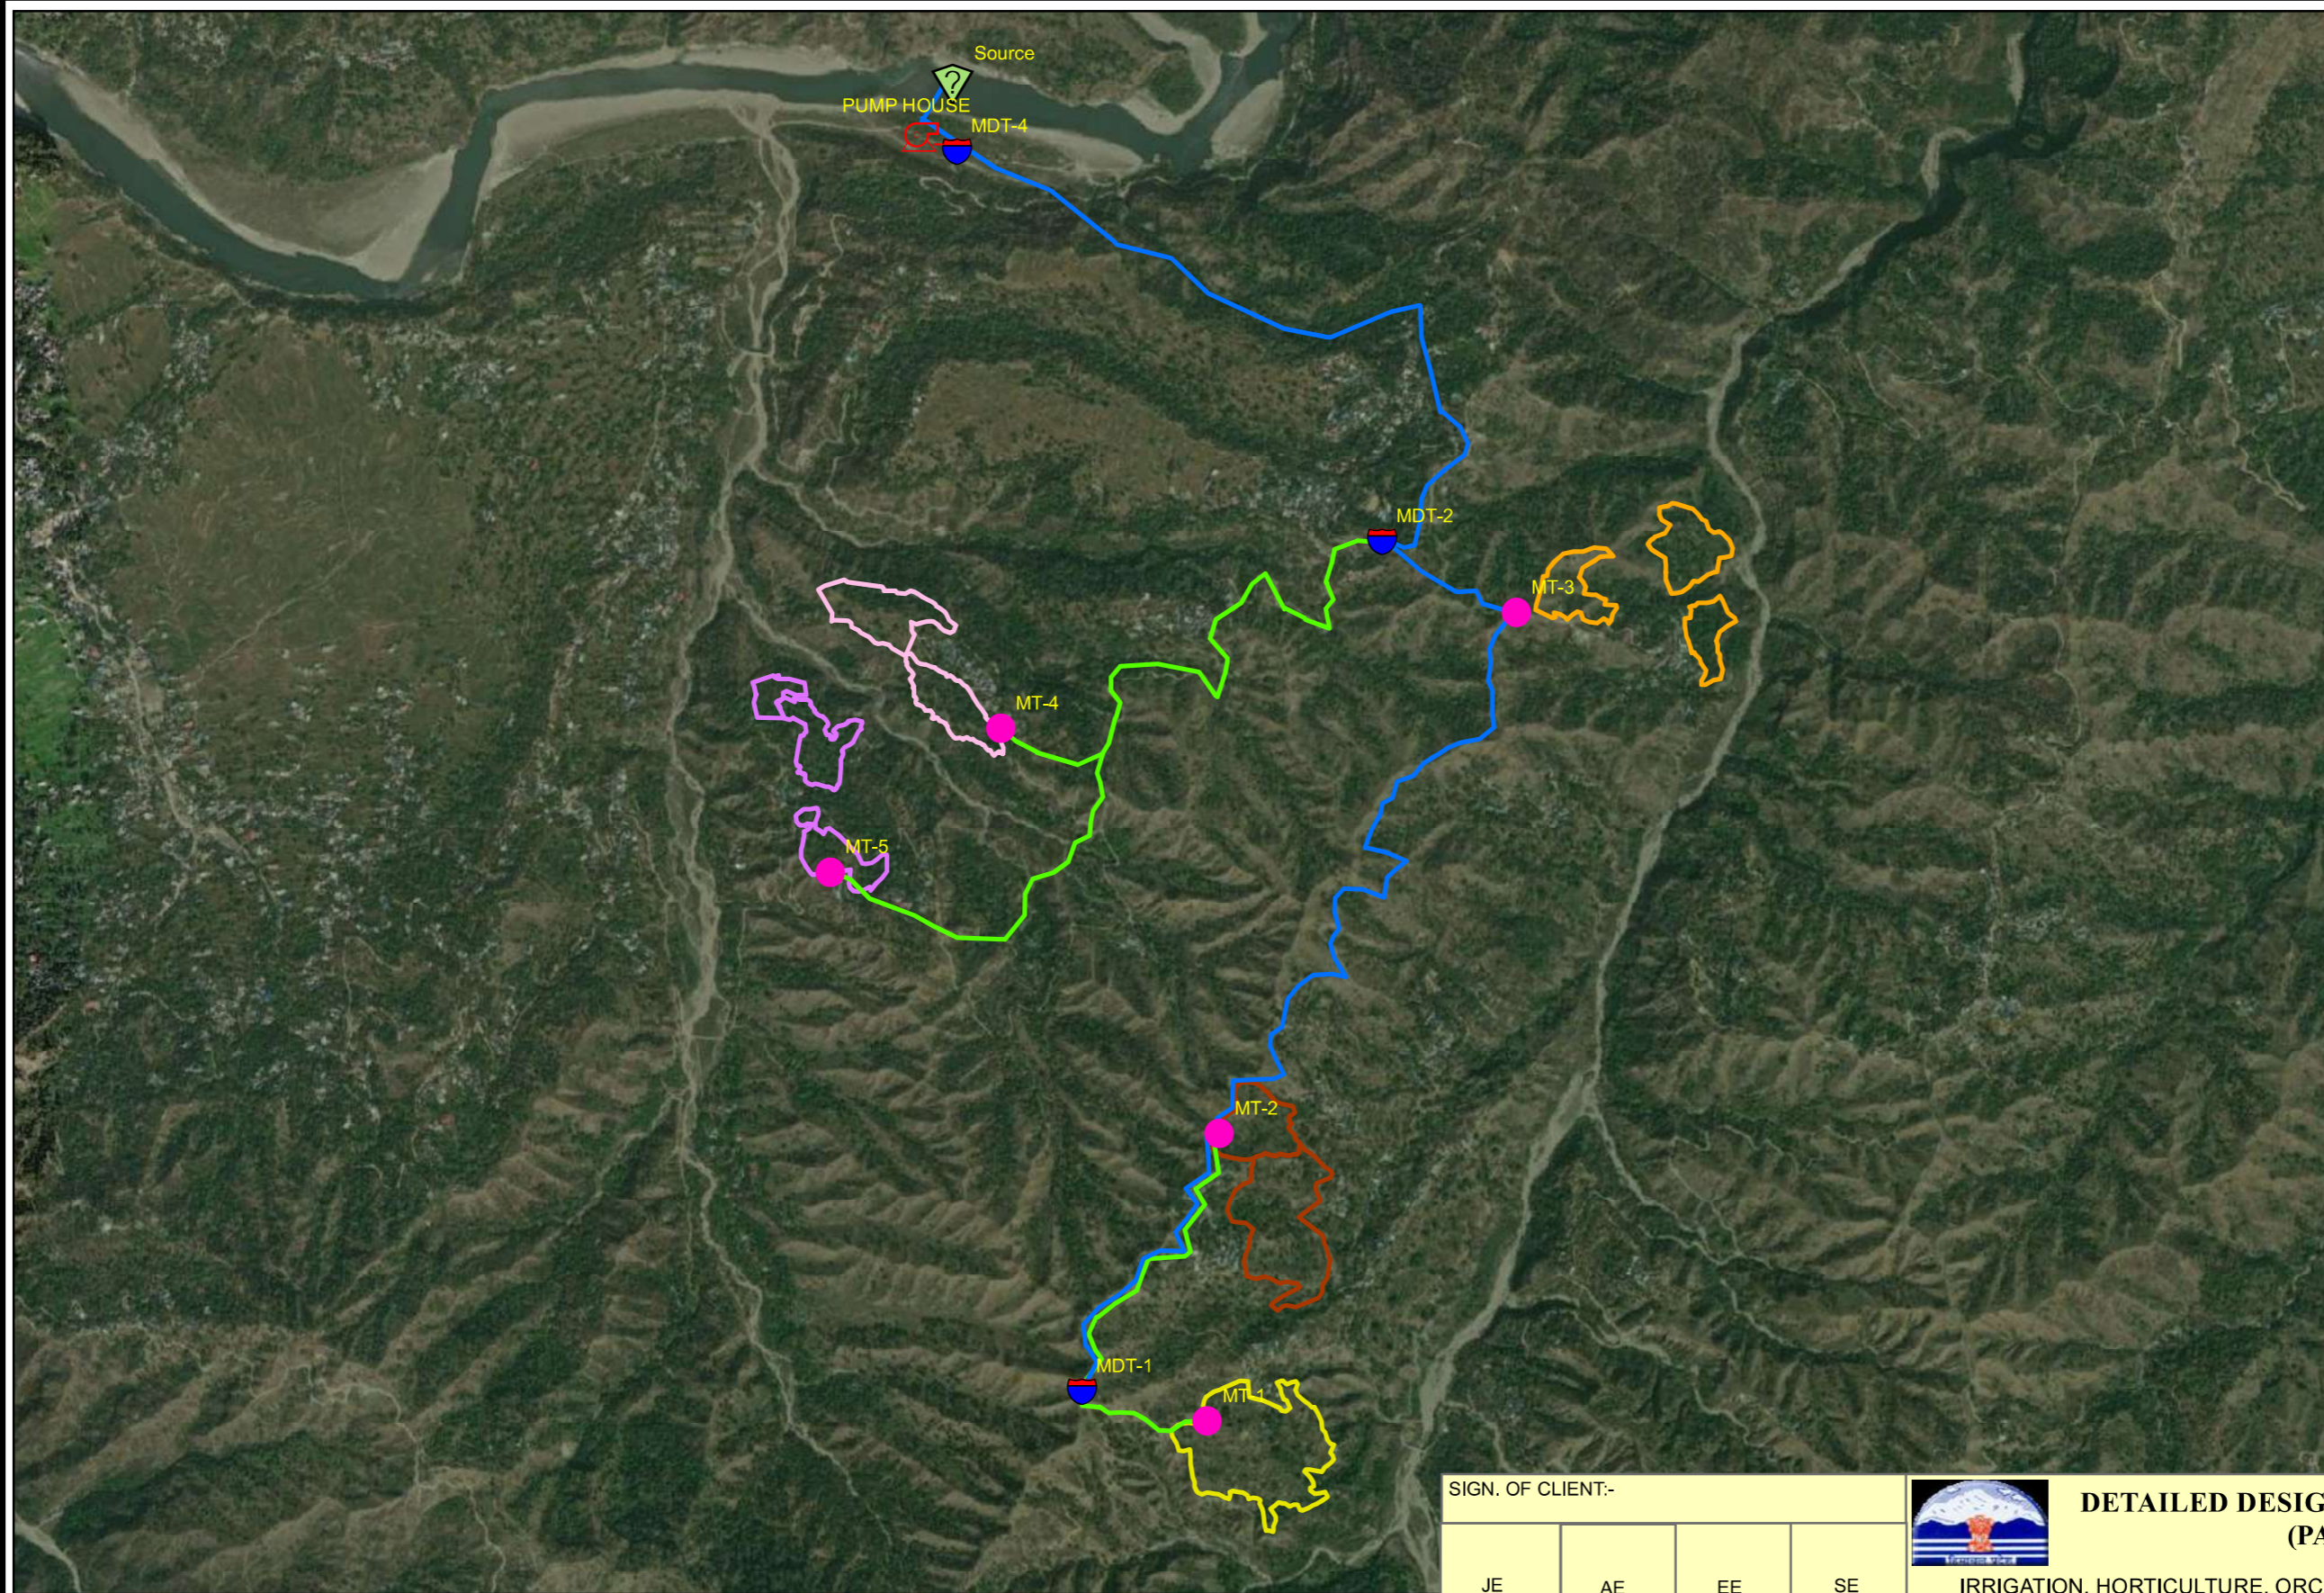

- Legend**
- Source
 - PUMP HOUSE
 - MDT
 - MT
 - Rising Main
 - Gravity Main
 - LOWER_BALH
 - CHATRAUN_LOWER
 - DHALARA-1
 - DHALARA-2
 - BHAN

SIGN. OF CLIENT:-

JE	AE	EE	SE
----	----	----	----

 **DETAILED DESIGN CONSULTANCY, HP-SHIVA (PACKAGE CS09)**
IRRIGATION, HORTICULTURE, ORCHARDS AND VALUE CHAIN DEVELOPMENT

SIGN.												
	INITIALS											
REVISIONS												
SIGN.												
	INITIALS	GKJ	ES	DVB				MK	DK	13-06-2022		
REVISIONS												
ISSUE	DRN	DSN	CHD	CV	EL	IC	ME		PE/PM	APPD.	DATE	
				CLEARED								

'P' (PRELIMINARY) ISSUES ARE NOT TO BE USED FOR CONSTRUCTION / FABRICATION BUT ARE ISSUED FOR LIMITED PURPOSES ONLY AS INDICATED IN THE SMALL BLOCK ABOVE THIS BLOCK.


CONSTRUCTION / FABRICATION WORK IS PERMITTED ON 'R' (RELEASED) ISSUES ONLY.

INFORMATION CONTAINED WITHIN 'HOLD' IS NOT RELEASED FOR CONSTRUCTION / FABRICATION. FIELD MUST GET DESIGN OFFICE TO CLEAR 'HOLDS' IN TIME BEFORE PROCEEDING WITH ANY CONSTRUCTION/FABRICATION WORK RELATED TO 'HOLDS'.

PURPOSE: FOR TENDER ONLY

Proprietary Notice and Version Control This document contains confidential information for use only by the "Client"; for the Project under consideration, which is provided for the sole purpose of permitting the recipient to evaluate the information submitted here with in consideration of receipt of this document; unless agreed to in contrary in the Contract, the recipient agrees to maintain such information in confidence and to not reproduce or otherwise disclose this information to any person outside the recipient's organisation; except that there is no obligation to maintain the confidentiality of any information which was known to the recipient prior to receipt of such information from Tata Consulting Engineers Limited, or becomes publicly known through no fault of recipient, or Tata Consulting Engineers Limited, or is received without obligation of confidentiality from a third party owing no obligation of confidentiality to Tata Consulting Engineers Limited. All information given under this version over rides all and any kind of offers, assumptions, deliverables and contracts submitted verbally (and subsequently communicated in writing) or in writing or otherwise given under any and all previous version/s.



File Name:12503A-CV-32118-Rev-P0

 **TATACONSULTING ENGINEERS LIMITED. MUMBAI**

TITLE:- **KEY PLAN OF LIS KOTHUA DALLARA (DHALARA-1 & 2, LOWER BALH, CHATRAUN LOWER, BHAN) DHARAMPUR BLOCK, MANDI DISTRICT.**

SCALE:- 1:20,000 DWG. No:- TCE.12503A-CV-3005-LM-32118 ISSUE:- P0

DL.CEN:- DEL-CV

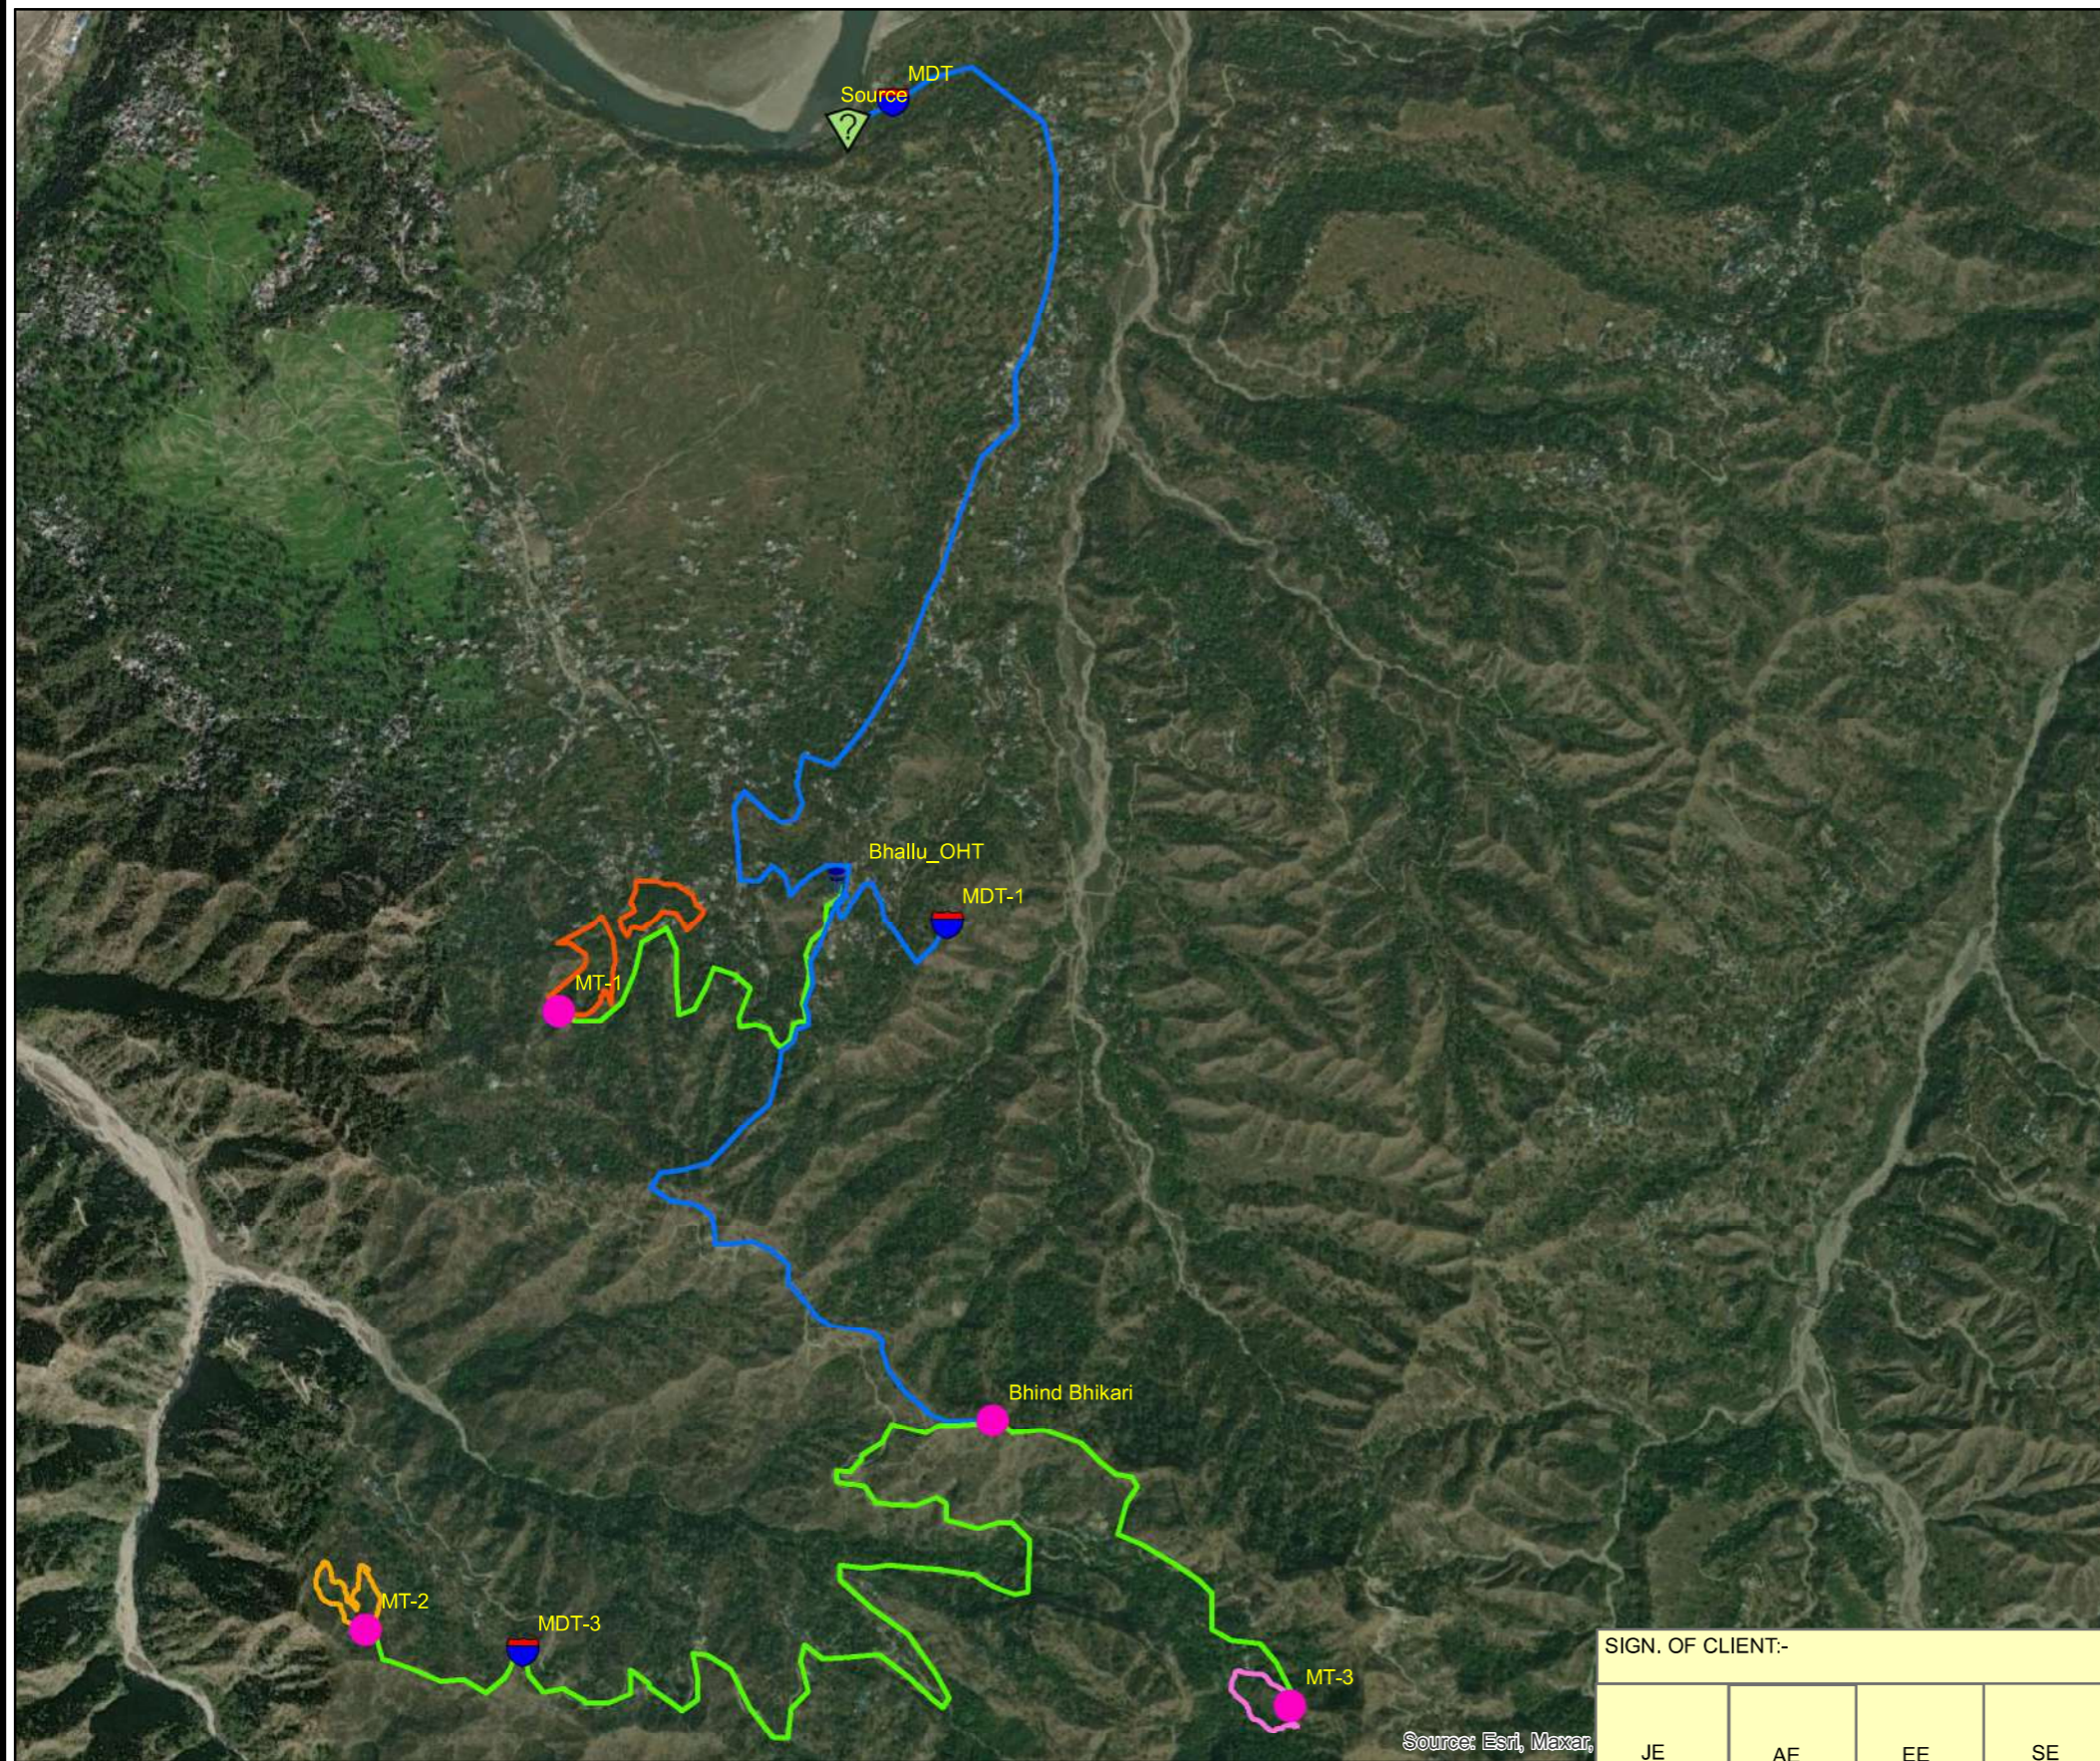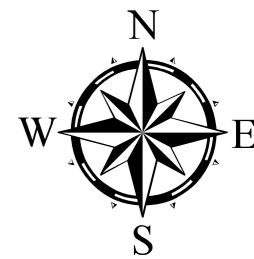

Legend

-  Source
-  MDT
-  MT
- OHT
-  Rising Main
-  Gravity Main
-  LAHSANI
-  KANOHI
-  SINGLE KUHAT

SIGN. OF CLIENT:-

JE	AE	EE	SE
----	----	----	----



DETAILED DESIGN CONSULTANCY, HP-SHIVA (PACKAGE CS09)

IRRIGATION, HORTICULTURE, ORCHARDS AND VALUE CHAIN DEVELOPMENT

PURPOSE: FOR TENDER ONLY

TITLE:-
KEY PLAN OF LIS SANDHOLE
(SINGLE KUHAT, KANOHI, LAHSANI)
DHARAMPUR BLOCK, MANDI DISTRICT.



TATACONSULTING ENGINEERS LIMITED. MUMBAI

SCALE:- 1:22,000

DWG. No:-

TCE.12503A-CV-3005-LM-32119

ISSUE:-

P0

File Name:12503A-CV-32119-Rev-P0

DL.CEN:- DEL-CV



SIGN.													
	INITIALS												
REVISIONS													
P0	SIGN.												
	INITIALS	GKJ	ES	DVB				MK	DK	13-06-2022			
REVISIONS													
ISSUE	DRN	DSN	CHD	CV	EL	IC	ME			PE/PM	APPD.	DATE	
				CLEARED									

'P' (PRELIMINARY) ISSUES ARE NOT TO BE USED FOR CONSTRUCTION / FABRICATION BUT ARE ISSUED FOR LIMITED PURPOSES ONLY AS INDICATED IN THE SMALL BLOCK ABOVE THIS BLOCK.





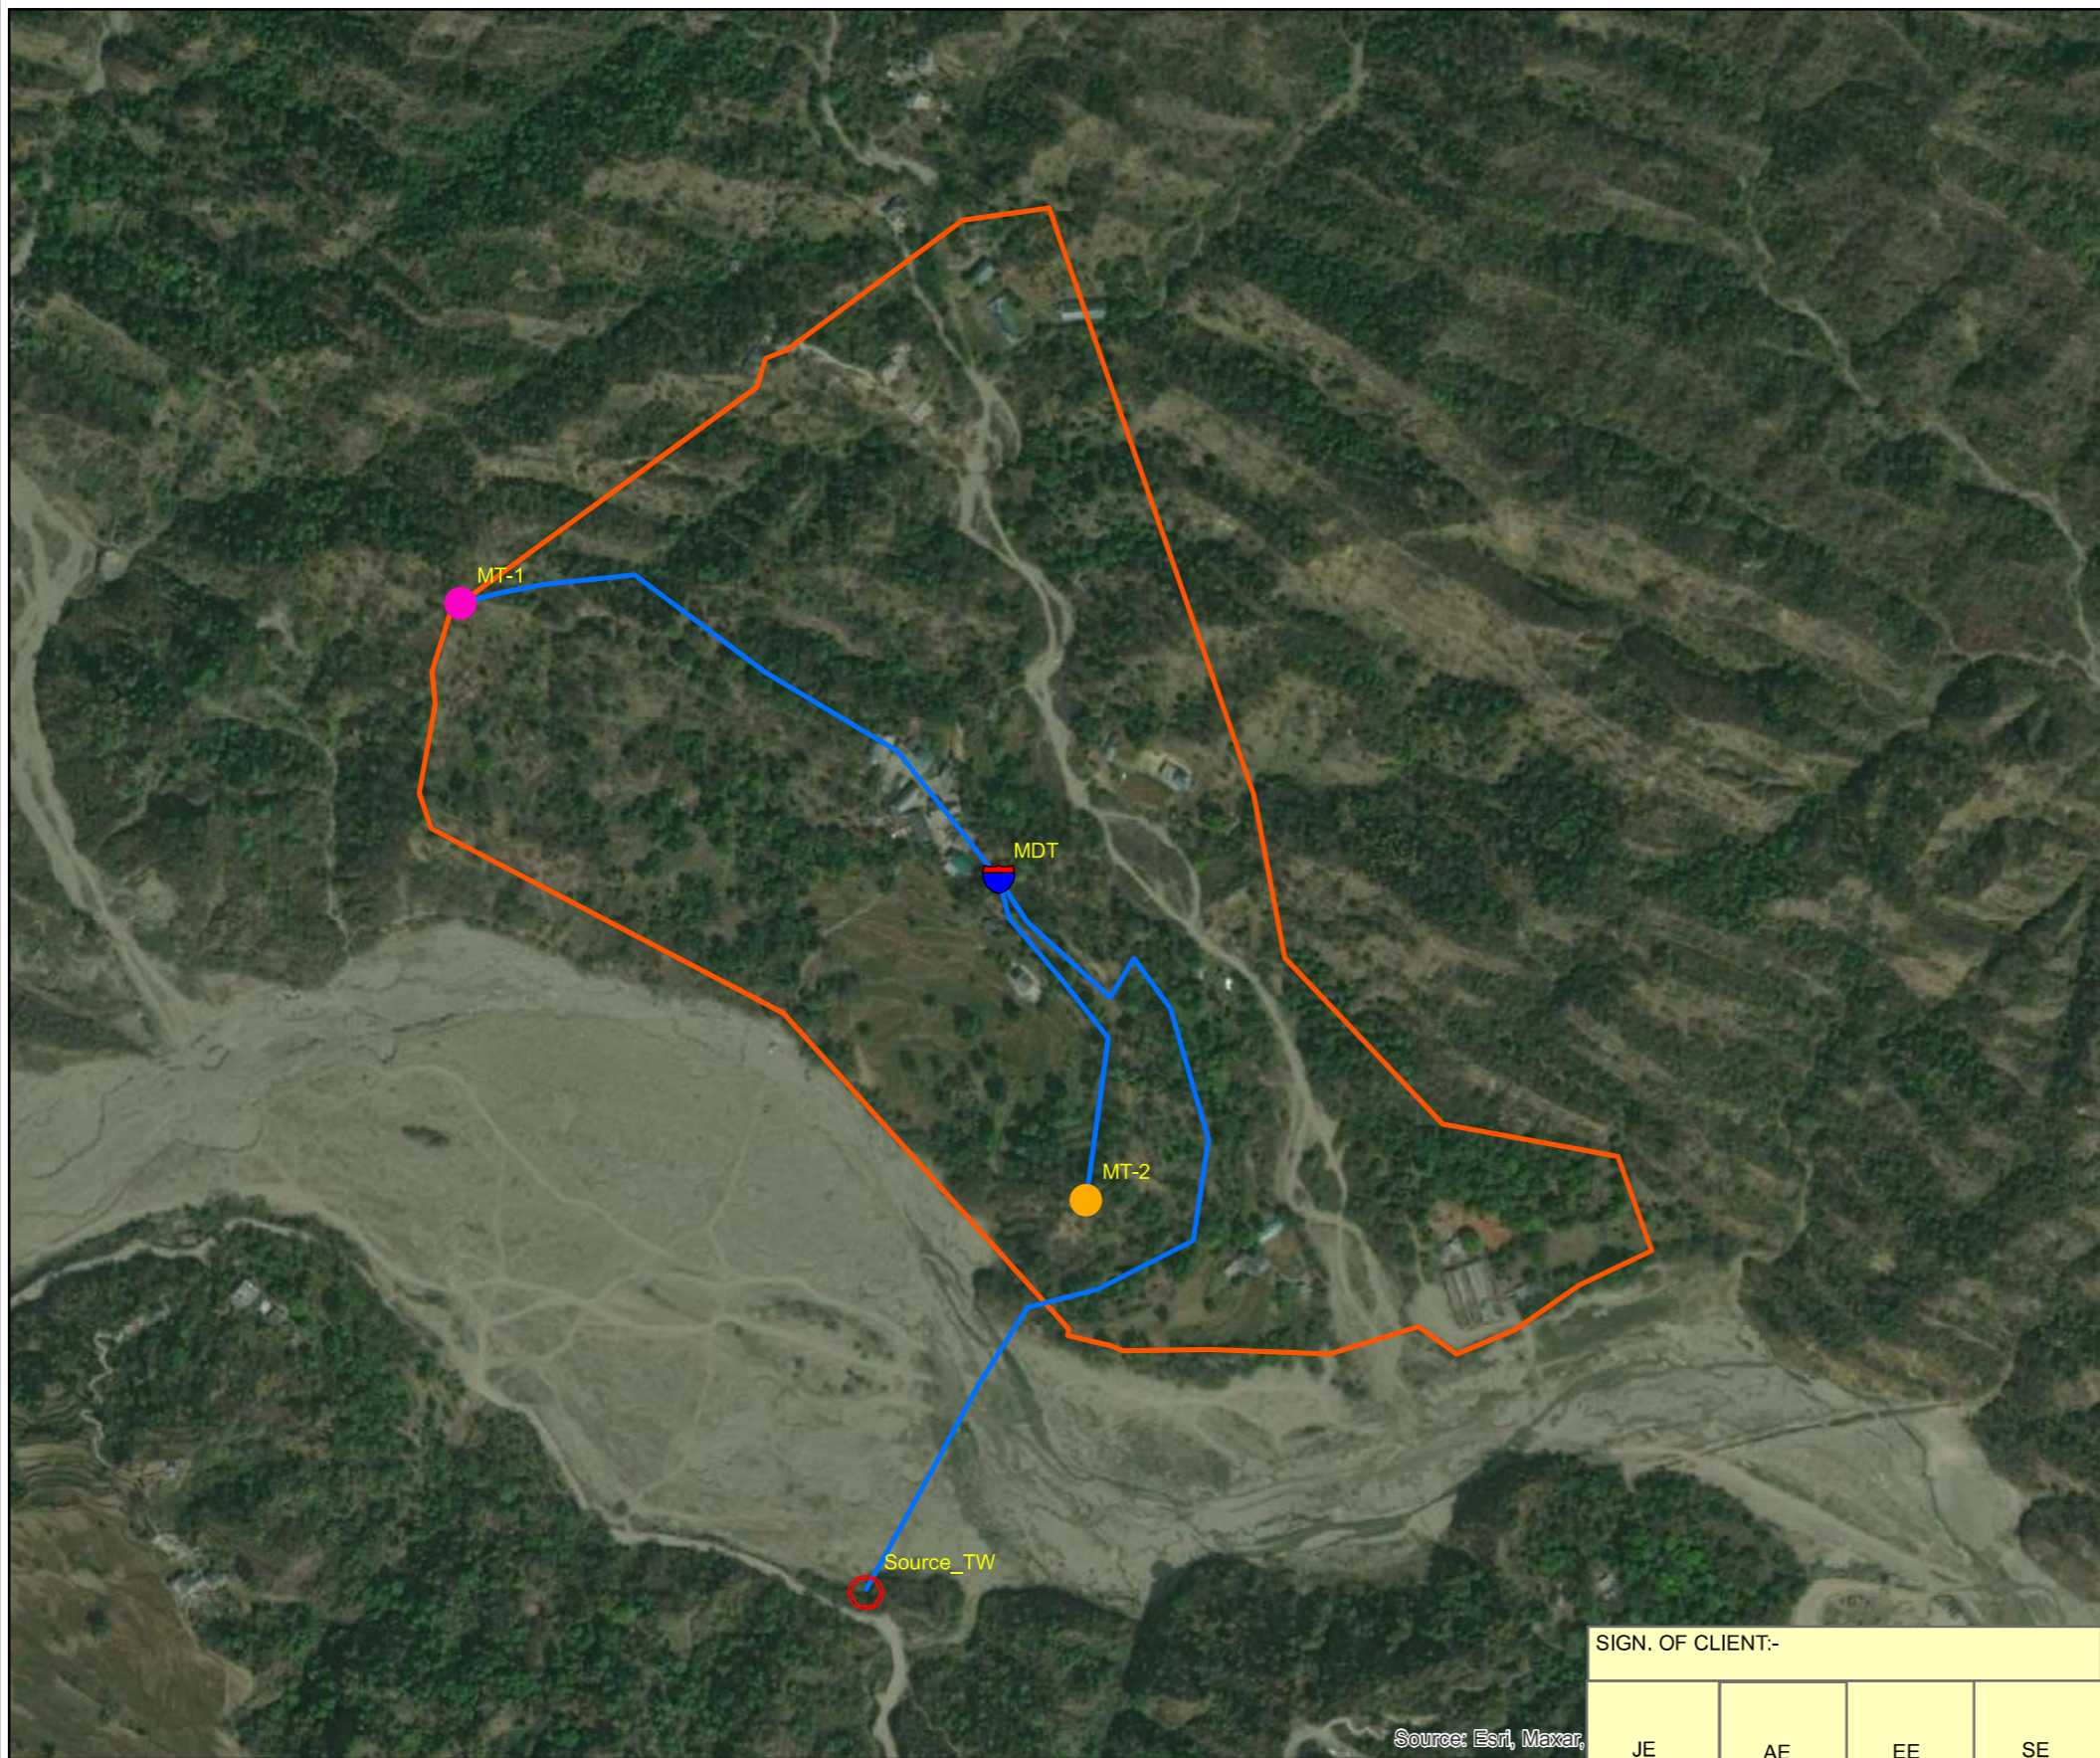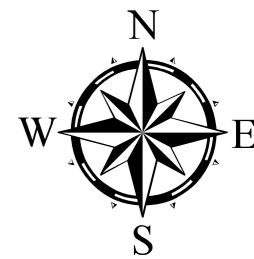

CONSTRUCTION / FABRICATION WORK IS PERMITTED ON 'R' (RELEASED) ISSUES ONLY.

INFORMATION CONTAINED WITHIN 'HOLD' IS NOT RELEASED FOR CONSTRUCTION / FABRICATION. FIELD MUST GET DESIGN OFFICE TO CLEAR 'HOLDS' IN TIME BEFORE PROCEEDING WITH ANY CONSTRUCTION/FABRICATION WORK RELATED TO 'HOLDS'.

Proprietary Notice and Version Control This document contains confidential information for use only by the "Client"; for the Project under consideration, which is provided for the sole purpose of permitting the recipient to evaluate the information submitted here with in consideration of receipt of this document; unless agreed to in contrary in the Contract, the recipient agrees to maintain such information in confidence and to not reproduce or otherwise disclose this information to any person outside the recipient's organisation; except that there is no obligation to maintain the confidentiality of any information which was known to the recipient prior to receipt of such information from Tata Consulting Engineers Limited, or becomes publicly known through no fault of recipient, or Tata Consulting Engineers Limited, or is received without obligation of confidentiality from a third party owing no obligation of confidentiality to Tata Consulting Engineers Limited. All information given under this version overrides all and any kind of offers, assumptions, deliverables and contracts submitted verbally (and subsequently communicated in writing) or in writing or otherwise given under any and all previous version/s.



Legend

-  Source_TW
-  MDT
-  MT-1
-  MT-2
-  Rising Main
-  CHURUBALA

Source: Esri, Maxar,

SIGN. OF CLIENT:-			
JE	AE	EE	SE

	DETAILED DESIGN CONSULTANCY, HP-SHIVA (PACKAGE CS09)
	IRRIGATION, HORTICULTURE, ORCHARDS AND VALUE CHAIN DEVELOPMENT

SIGN.											
	INITIALS										
	REVISIONS										
P0	SIGN.										
	INITIALS	GKJ	ES	DVB			MK	DK	13-06-2022		
	REVISIONS										
ISSUE	DRN	DSN	CHD	CV	EL	IC	ME		PE/PM	APPD.	DATE
	CLEARED										

'P' (PRELIMINARY) ISSUES ARE NOT TO BE USED FOR CONSTRUCTION / FABRICATION BUT ARE ISSUED FOR LIMITED PURPOSES ONLY AS INDICATED IN THE SMALL BLOCK ABOVE THIS BLOCK.


CONSTRUCTION / FABRICATION WORK IS PERMITTED ON 'R' (RELEASED) ISSUES ONLY.



INFORMATION CONTAINED WITHIN 'HOLD' IS NOT RELEASED FOR CONSTRUCTION / FABRICATION. FIELD MUST GET DESIGN OFFICE TO CLEAR 'HOLDS' IN TIME BEFORE PROCEEDING WITH ANY CONSTRUCTION/FABRICATION WORK RELATED TO 'HOLDS'.

PURPOSE: FOR TENDER ONLY

Proprietary Notice and Version Control This document contains confidential information for use only by the "Client"; for the Project under consideration, which is provided for the sole purpose of permitting the recipient to evaluate the information submitted here with. In consideration of receipt of this document, unless agreed to in contrary in the Contract, the recipient agrees to maintain such information in confidence and to not reproduce or otherwise disclose this information to any person outside the recipient's organisation; except that there is no obligation to maintain the confidentiality of any information which was known to the recipient prior to receipt of such information from Tata Consulting Engineers Limited, or becomes publicly known through no fault of recipient, or Tata Consulting Engineers Limited, or is received without obligation of confidentiality from a third party owing no obligation of confidentiality to Tata Consulting Engineers Limited. All information given under this version over rides all and any kind of offers, assumptions, deliverables and contracts submitted verbally (and subsequently communicated in writing) or in writing or otherwise given under any and all previous version/s.





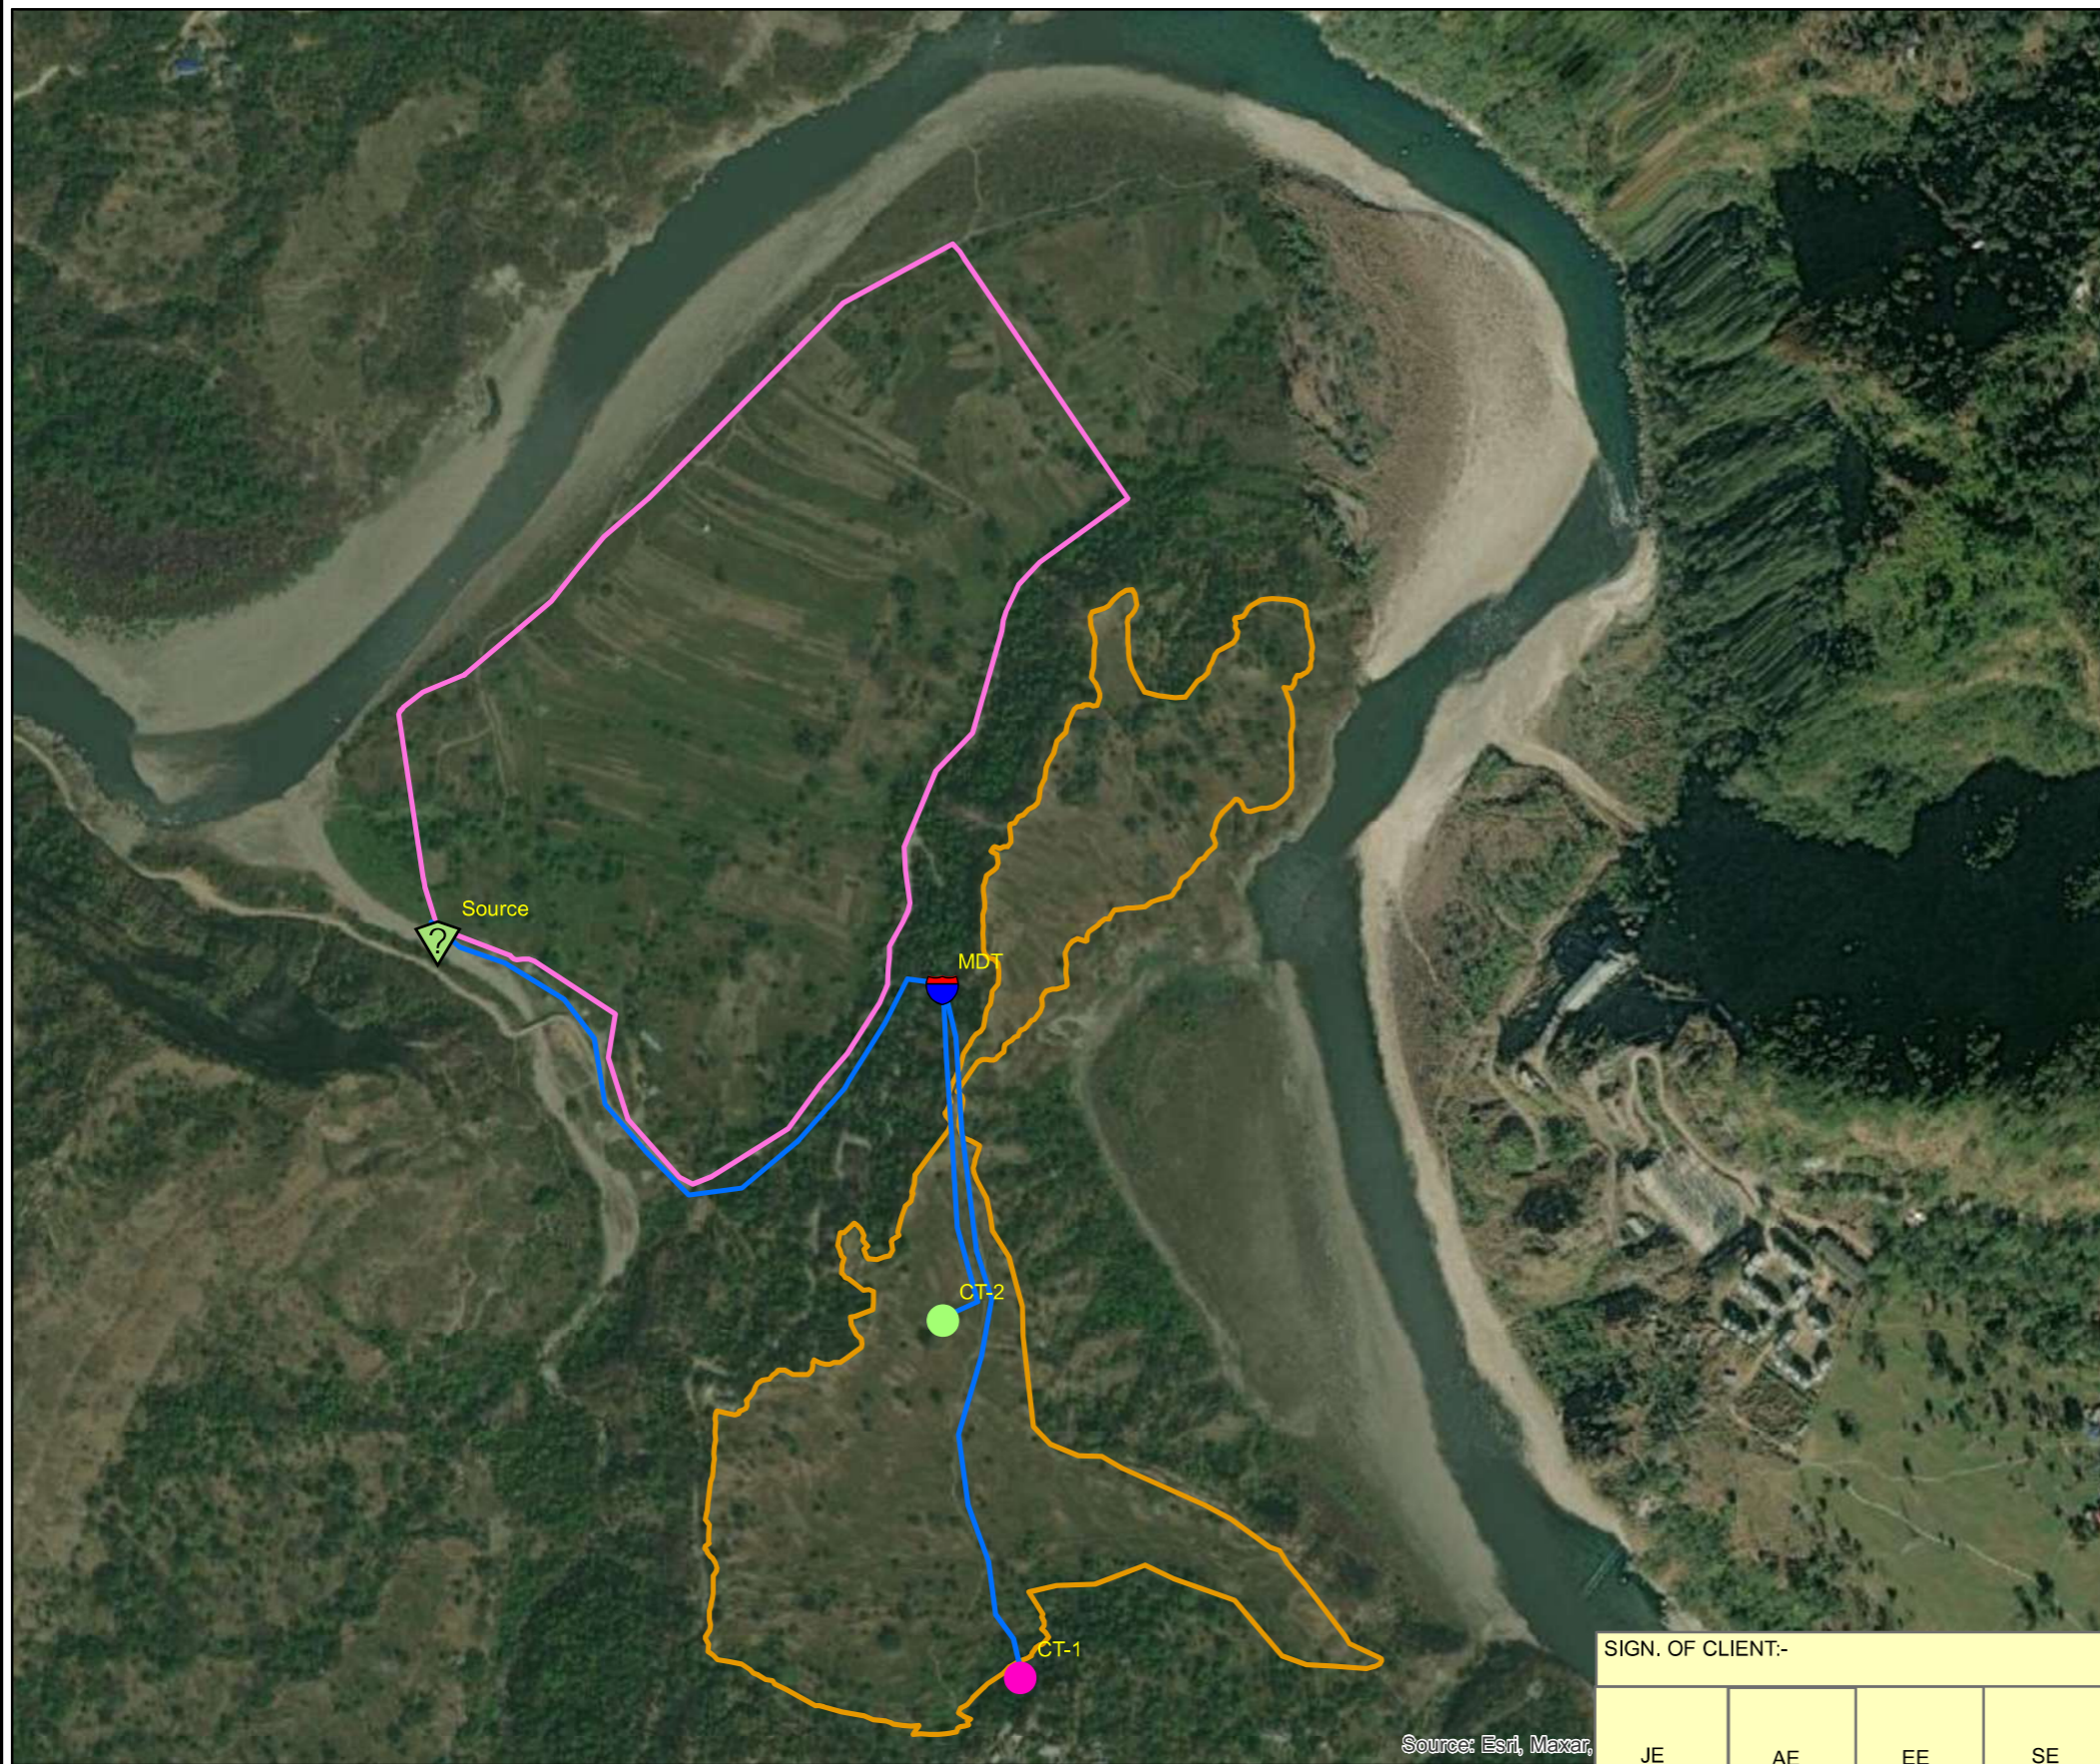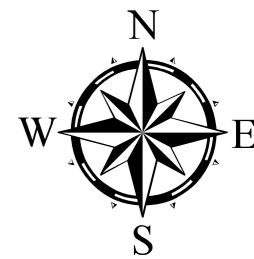


File Name: 12503A-CV-32120-Rev-P0

TITLE:-			KEY PLAN OF LIS CHURU RA BALH DHARAMPUR BLOCK, MANDI DISTRICT.		
	TATACONSULTING ENGINEERS LIMITED. MUMBAI				
	SCALE:- 1:5,000	DWG. No:- TCE.12503A-CV-3005-LM-32120		ISSUE:- P0	
DL.CEN.:- DEL-CV					



Source: Esri, Maxar

Legend

-  Source
-  MDT
-  CT-1
-  CT-2
-  Rising Main
-  SEOHBALL
-  SEOH

SIGN. OF CLIENT:-

JE	AE	EE	SE
----	----	----	----



DETAILED DESIGN CONSULTANCY, HP-SHIVA (PACKAGE CS09)

IRRIGATION, HORTICULTURE, ORCHARDS AND VALUE CHAIN DEVELOPMENT

PURPOSE: FOR TENDER ONLY

TITLE:-

KEY PLAN OF LIS SEOH
(SEOH-II, SEOH (BALH) NICHLA ROPA)
DHARAMPUR BLOCK, MANDI DISTRICT.



TATACONSULTING ENGINEERS LIMITED. MUMBAI

SCALE:- 1:8,000

DWG. No:-

TCE.12503A-CV-3005-LM-32121

ISSUE:-

P0

File Name:12503A-CV-32121-Rev-P0

DL.CEN:- DEL-CV



SIGN.																			
	INITIALS																		
	REVISIONS																		
P0	SIGN.																		
	INITIALS	GKJ	ES	DVB						MK	DK	13-06-2022							
	REVISIONS																		
ISSUE	DRN	DSN	CHD	CV	EL	IC	ME			PE/PM	APPD.	DATE							
				CLEARED															

'P' (PRELIMINARY) ISSUES ARE NOT TO BE USED FOR CONSTRUCTION / FABRICATION BUT ARE ISSUED FOR LIMITED PURPOSES ONLY AS INDICATED IN THE SMALL BLOCK ABOVE THIS BLOCK.





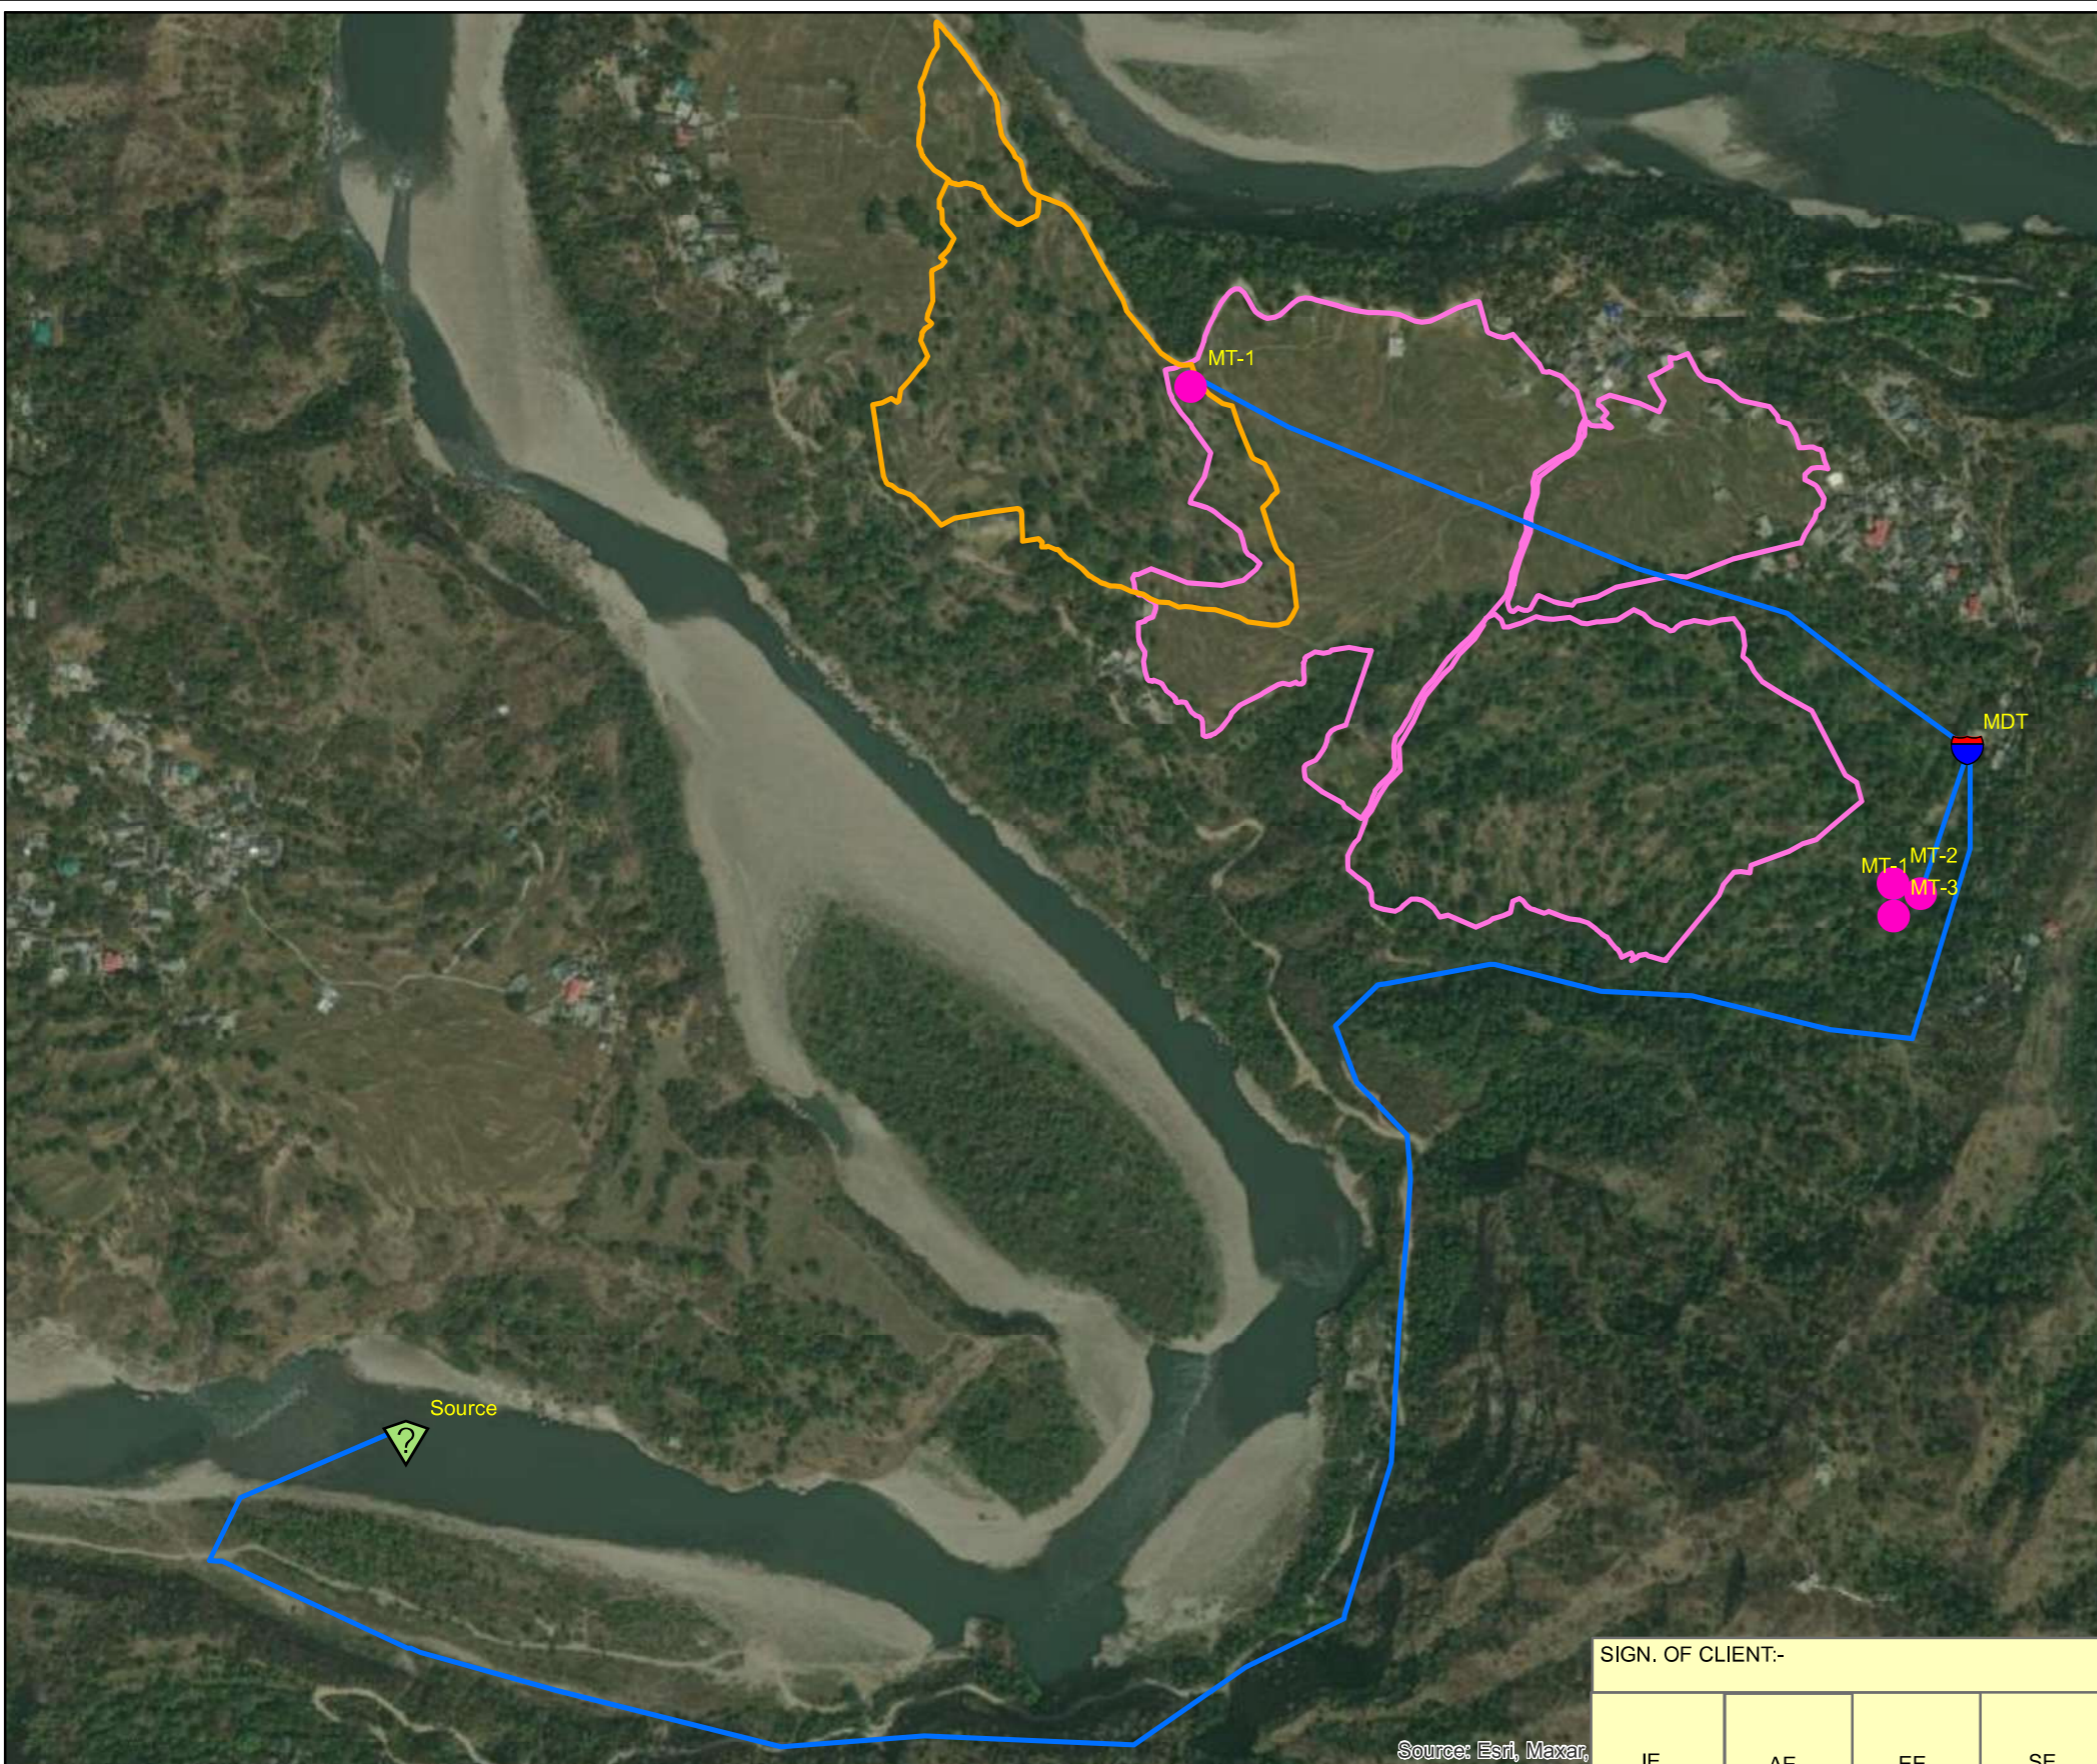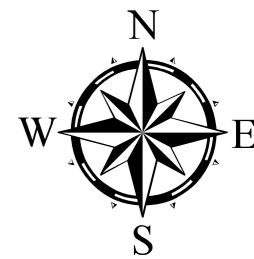

CONSTRUCTION / FABRICATION WORK IS PERMITTED ON 'R' (RELEASED) ISSUES ONLY.

INFORMATION CONTAINED WITHIN 'HOLD' IS NOT RELEASED FOR CONSTRUCTION / FABRICATION. FIELD MUST GET DESIGN OFFICE TO CLEAR 'HOLDS' IN TIME BEFORE PROCEEDING WITH ANY CONSTRUCTION/FABRICATION WORK RELATED TO 'HOLDS'.

Proprietary Notice and Version Control This document contains confidential information for use only by the "Client"; for the Project under consideration, which is provided for the sole purpose of permitting the recipient to evaluate the information submitted here with in consideration of receipt of this document; unless agreed to in contrary in the Contract, the recipient agrees to maintain such information in confidence and to not reproduce or otherwise disclose this information to any person outside the recipient's organisation; except that there is no obligation to maintain the confidentiality of any information which was known to the recipient prior to receipt of such information from Tata Consulting Engineers Limited, or becomes publicly known through no fault of recipient, or Tata Consulting Engineers Limited, or is received without obligation of confidentiality from a third party owing no obligation of confidentiality to Tata Consulting Engineers Limited. All information given under this version over rides all and any kind of offers, assumptions, deliverables and contracts submitted verbally (and subsequently communicated in writing) or in writing or otherwise given under any and all previous version/s.



Legend

-  Source
-  MDT
-  MT
-  Rising Main
-  NICHLI_BERI
-  UPPERBERI

Source: Esri, Maxar

SIGN. OF CLIENT:-

JE	AE	EE	SE
----	----	----	----



**DETAILED DESIGN CONSULTANCY, HP-SHIVA
(PACKAGE CS09)**

IRRIGATION, HORTICULTURE, ORCHARDS AND VALUE CHAIN DEVELOPMENT

PURPOSE: FOR TENDER ONLY

TITLE:-
**KEY PLAN OF LIS BAIRI
(LOWER (NICHALI) BAIRI, UPPER BAIRI)
DHARAMPUR BLOCK, MANDI DISTRICT.**

SIGN.												
	INITIALS											
REVISIONS												
SIGN.												
	INITIALS	GKJ	ES	DVB				MK	DK	13-06-2022		
REVISIONS												
ISSUE	DRN	DSN	CHD	CV	EL	IC	ME			PE/PM	APPD.	DATE
				CLEARED								

'P' (PRELIMINARY) ISSUES ARE NOT TO BE USED FOR CONSTRUCTION / FABRICATION BUT ARE ISSUED FOR LIMITED PURPOSES ONLY AS INDICATED IN THE SMALL BLOCK ABOVE THIS BLOCK.

CONSTRUCTION / FABRICATION WORK IS PERMITTED ON 'R' (RELEASED) ISSUES ONLY.

INFORMATION CONTAINED WITHIN 'HOLD' IS NOT RELEASED FOR CONSTRUCTION / FABRICATION. FIELD MUST GET DESIGN OFFICE TO CLEAR 'HOLDS' IN TIME BEFORE PROCEEDING WITH ANY CONSTRUCTION/FABRICATION WORK RELATED TO 'HOLDS'.



Proprietary Notice and Version Control This document contains confidential information for use only by the "Client"; for the Project under consideration, which is provided for the sole purpose of permitting the recipient to evaluate the information submitted here with. In consideration of receipt of this document; unless agreed to in contrary in the Contract; the recipient agrees to maintain such information in confidence and to not reproduce or otherwise disclose this information to any person outside the recipient's organisation; except that there is no obligation to maintain the confidentiality of any information which was known to the recipient prior to receipt of such information from Tata Consulting Engineers Limited, or becomes publicly known through no fault of recipient, or Tata Consulting Engineers Limited, or is received without obligation of confidentiality from a third party owing no obligation of confidentiality to Tata Consulting Engineers Limited. All information given under this version over rides all and any kind of offers, assumptions, deliverables and contracts submitted verbally (and subsequently communicated in writing) or in writing or otherwise given under any and all previous version/s.

File Name: 12503A-CV-32122-Rev-P0





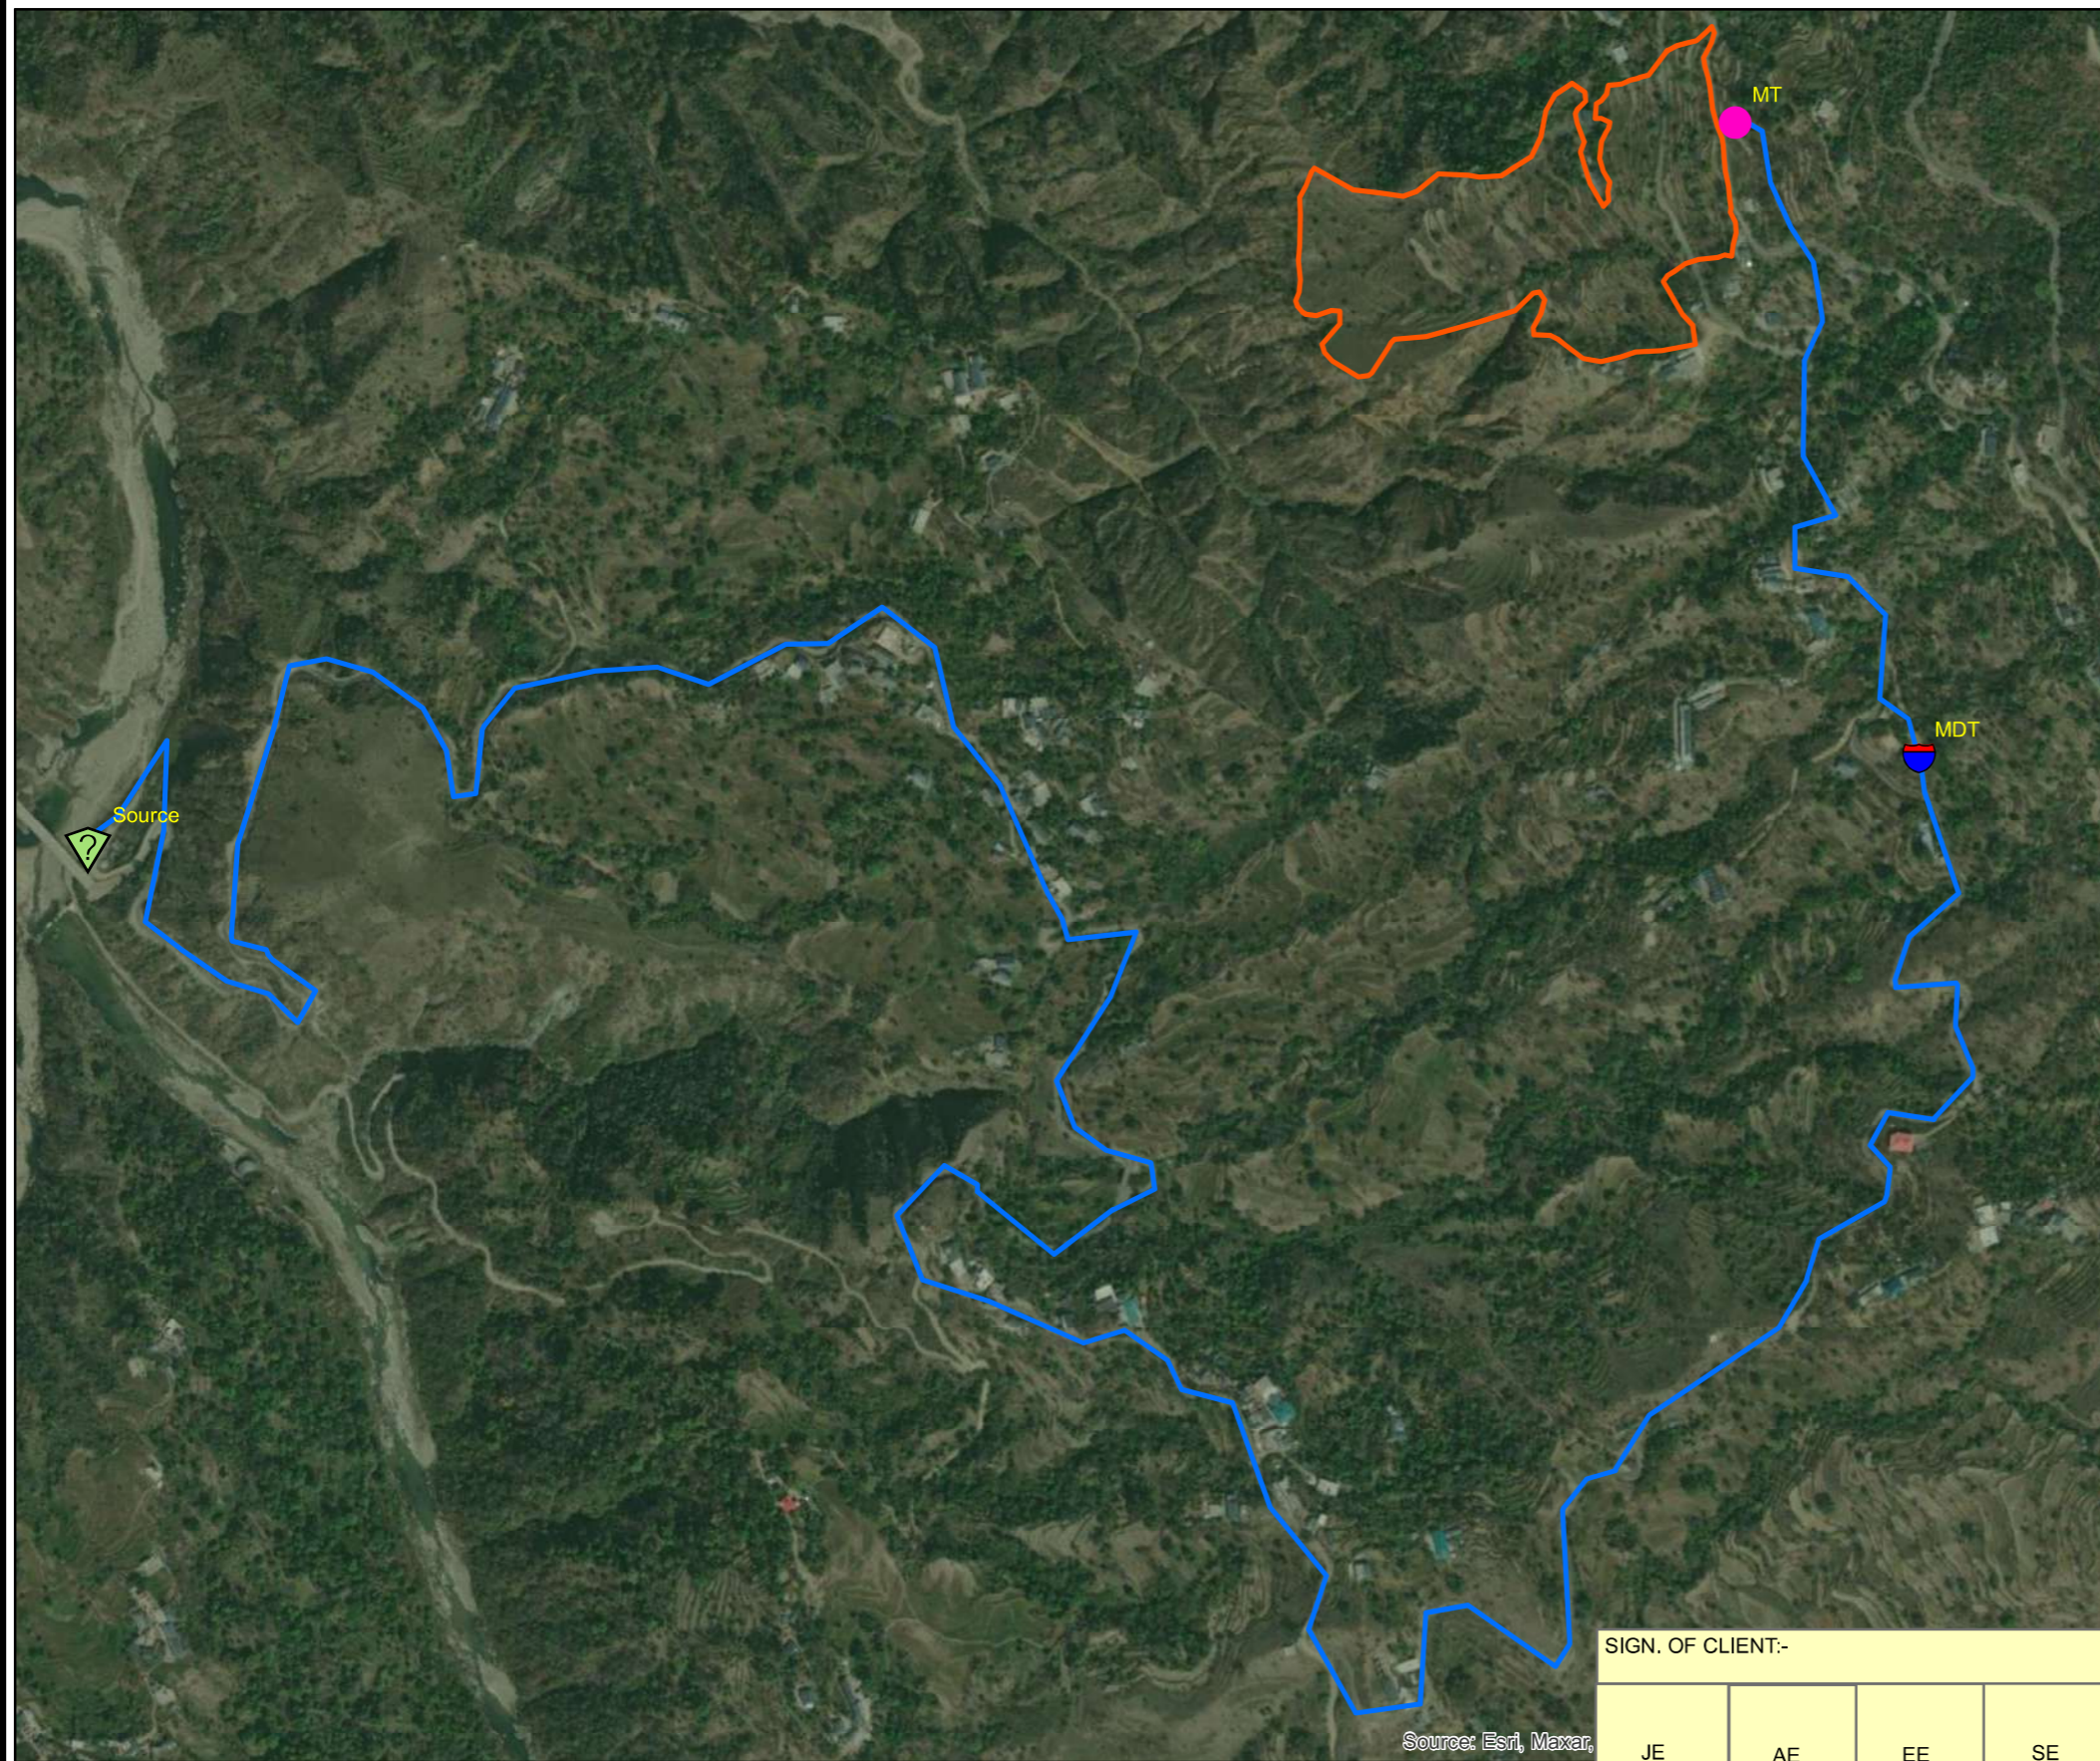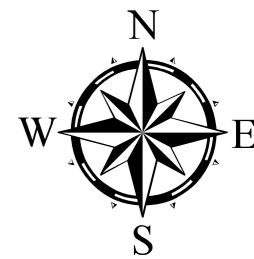


**TATACONSULTING ENGINEERS LIMITED.
MUMBAI**

SCALE:- 1:8,000	DWG. No:-	ISSUE:-
DL.CEN:- DEL-CV	TCE.12503A-CV-3005-LM-32122	P0



Source: Esri, Maxar,

- Legend**
-  Source
 -  MDT
 -  MT
 -  Rising Main
 -  BAROTA

SIGN. OF CLIENT:-

JE	AE	EE	SE
----	----	----	----

 **DETAILED DESIGN CONSULTANCY, HP-SHIVA (PACKAGE CS09)**
IRRIGATION, HORTICULTURE, ORCHARDS AND VALUE CHAIN DEVELOPMENT

SIGN.											
	INITIALS										
REVISIONS											
SIGN.											
	INITIALS	GKJ	ES	DVB		MK	DK	13-06-2022			
REVISIONS											
ISSUE	DRN	DSN	CHD	CV	EL	IC	ME		PE/PM	APPD.	DATE
	CLEARED										

'P' (PRELIMINARY) ISSUES ARE NOT TO BE USED FOR CONSTRUCTION / FABRICATION BUT ARE ISSUED FOR LIMITED PURPOSES ONLY AS INDICATED IN THE SMALL BLOCK ABOVE THIS BLOCK.

CONSTRUCTION / FABRICATION WORK IS PERMITTED ON 'R' (RELEASED) ISSUES ONLY.


INFORMATION CONTAINED WITHIN 'HOLD' IS NOT RELEASED FOR CONSTRUCTION / FABRICATION. FIELD MUST GET DESIGN OFFICE TO CLEAR 'HOLDS' IN TIME BEFORE PROCEEDING WITH ANY CONSTRUCTION/FABRICATION WORK RELATED TO 'HOLDS'.

PURPOSE: FOR TENDER ONLY



Proprietary Notice and Version Control This document contains confidential information for use only by the "Client"; for the Project under consideration, which is provided for the sole purpose of permitting the recipient to evaluate the information submitted here with. In consideration of receipt of this document; unless agreed to in contrary in the Contract, the recipient agrees to maintain such information in confidence and to not reproduce or otherwise disclose this information to any person outside the recipient's organisation; except that there is no obligation to maintain the confidentiality of any information which was known to the recipient prior to receipt of such information from Tata Consulting Engineers Limited, or becomes publicly known through no fault of recipient, or Tata Consulting Engineers Limited, or is received without obligation of confidentiality from a third party owing no obligation of confidentiality to Tata Consulting Engineers Limited. All information given under this version over rides all and any kind of offers, assumptions, deliverables and contracts submitted verbally (and subsequently communicated in writing) or in writing or otherwise given under any and all previous version/s.

File Name: 12503A-CV-32123-Rev-P0

TITLE:- **KEY PLAN OF LIS BRANG (BAROTA CLUSTER) DHARAMPUR BLOCK, MANDI DISTRICT.**

 **TATACONSULTING ENGINEERS LIMITED. MUMBAI**

SCALE:- 1:6,500	DWG. No:- TCE.12503A-CV-3005-LM-32123	ISSUE:- P0
DL.CEN:- DEL-CV		

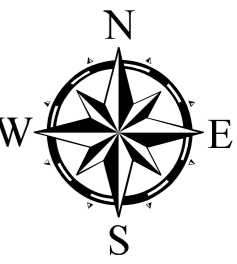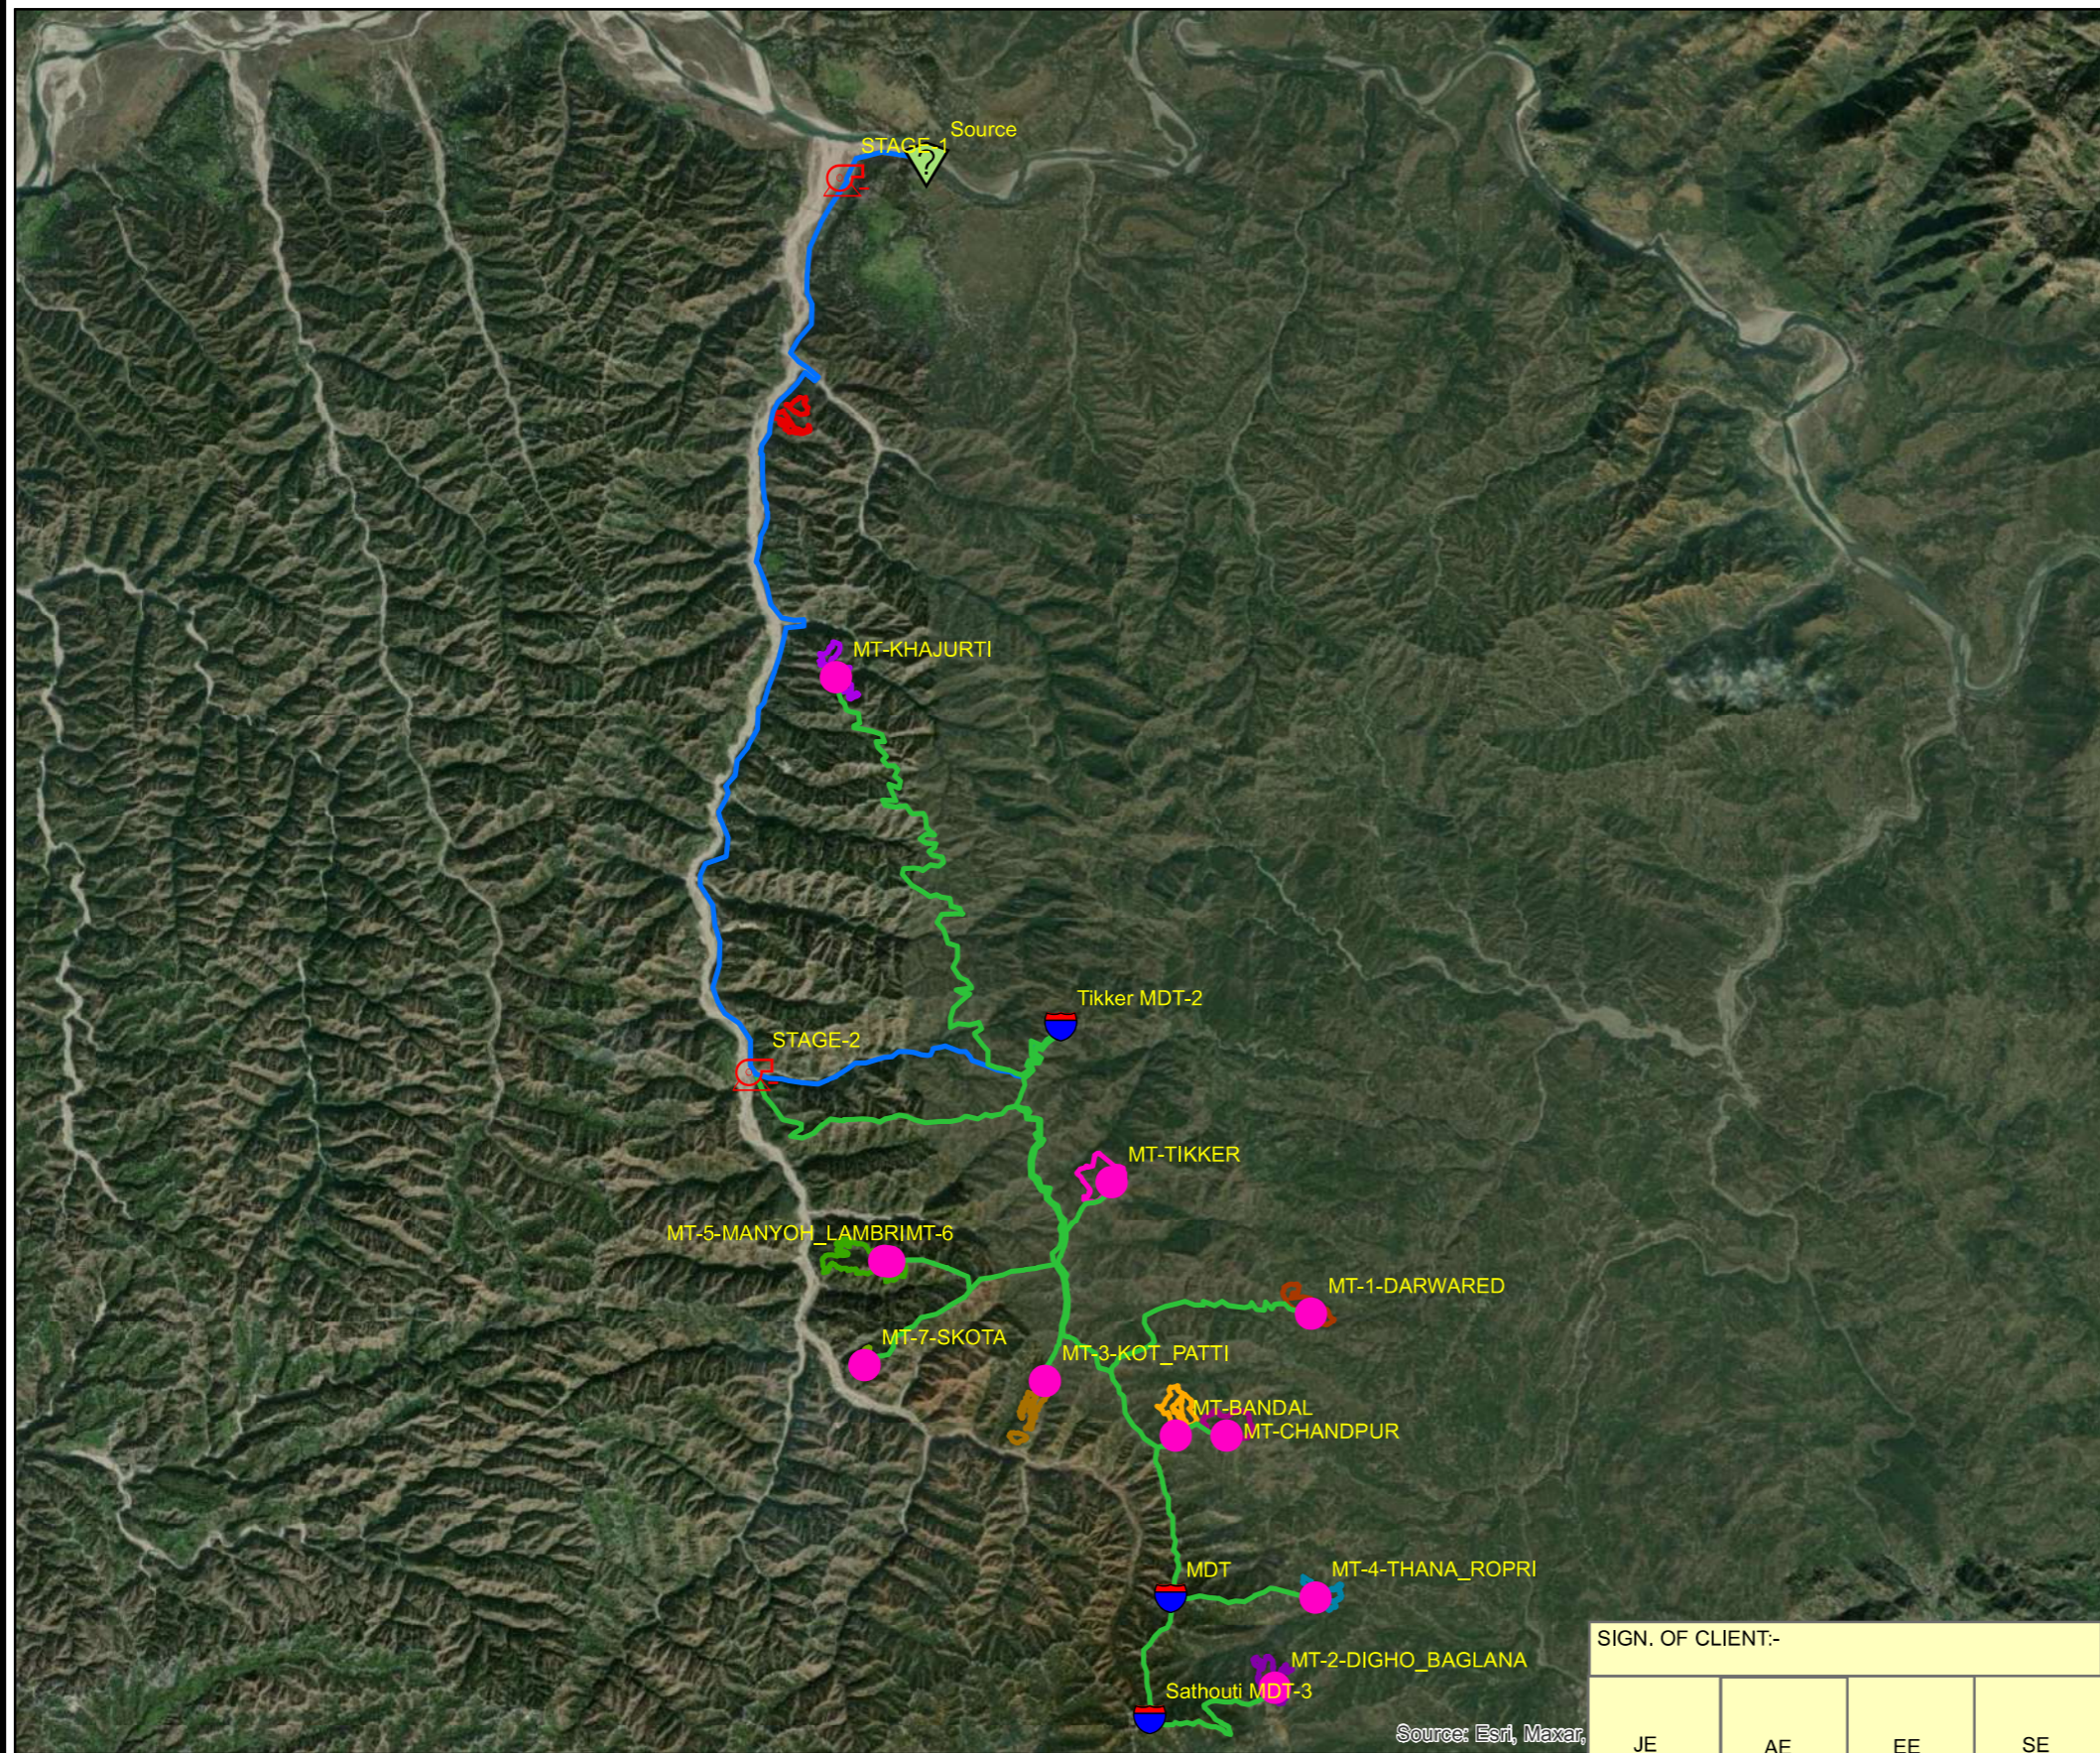

Legend

- Source
- MDT
- MT
- PUMP
- Rising Main
- Gravity Main
- DYOL
- KHAJURTI
- BANDAL
- TIKRI
- CHANDPUR
- SKOTA
- DIGHO_BAGLANA
- DARWARED
- KOT_PATTI
- THANA_ROPRI
- MANYOH_LAMBRI

Source: Esri, Maxar

SIGN. OF CLIENT:-

JE	AE	EE	SE
----	----	----	----

DETAILED DESIGN CONSULTANCY, HP-SHIVA (PACKAGE CS09)
IRRIGATION, HORTICULTURE, ORCHARDS AND VALUE CHAIN DEVELOPMENT

SIGN.									13-06-2022		
	INITIALS										
REVISIONS											
P0	SIGN.										
	INITIALS	GKJ	ES	DVB		MK	DK				
REVISIONS											
ISSUE	DRN	DSN	CHD	CV	EL	IC	ME		PE/PM	APPD.	DATE
					CLEARED						

'P' (PRELIMINARY) ISSUES ARE NOT TO BE USED FOR CONSTRUCTION / FABRICATION BUT ARE ISSUED FOR LIMITED PURPOSES ONLY AS INDICATED IN THE SMALL BLOCK ABOVE THIS BLOCK.

CONSTRUCTION / FABRICATION WORK IS PERMITTED ON 'R' (RELEASED) ISSUES ONLY.

INFORMATION CONTAINED WITHIN 'HOLD' IS NOT RELEASED FOR CONSTRUCTION / FABRICATION. FIELD MUST GET DESIGN OFFICE TO CLEAR 'HOLDS' IN TIME BEFORE PROCEEDING WITH ANY CONSTRUCTION/FABRICATION WORK RELATED TO 'HOLDS'.

PURPOSE: FOR TENDER ONLY


Proprietary Notice and Version Control This document contains confidential information for use only by the "Client"; for the Project under consideration, which is provided for the sole purpose of permitting the recipient to evaluate the information submitted here with. In consideration of receipt of this document, unless agreed to in contrary in the Contract, the recipient agrees to maintain such information in confidence and to not reproduce or otherwise disclose this information to any person outside the recipient's organisation; except that there is no obligation to maintain the confidentiality of any information which was known to the recipient prior to receipt of such information from Tata Consulting Engineers Limited, or becomes publicly known through no fault of recipient, or Tata Consulting Engineers Limited, or is received without obligation of confidentiality from a third party owing no obligation of confidentiality to Tata Consulting Engineers Limited. All information given under this version overrides all and any kind of offers, assumptions, deliverables and contracts submitted verbally (and subsequently communicated in writing) or in writing or otherwise given under any and all previous version/s.

File Name: 12503A-CV-32124-Rev-P0

TITLE:- **KEY PLAN OF LIS TIHRA (PROPOSED)**
(MANYOH-LAMBRI, THANNA(ROPARI), PATTI (KOT), DARWAAR, DIGHO-BAGLANA (KARYAL), SKOHTA, CHANDPUR, TIKRI, BANDAL, KHAJURTI, DYOL) DHARAMPUR BLOCK, MANDI DISTRICT.


TATACONSULTING ENGINEERS LIMITED. MUMBAI

SCALE:- 1:100,000	DWG. No:-	ISSUE:-
DL.CEN:- DEL-CV	TCE.12503A-CV-3005-LM-32124	P0

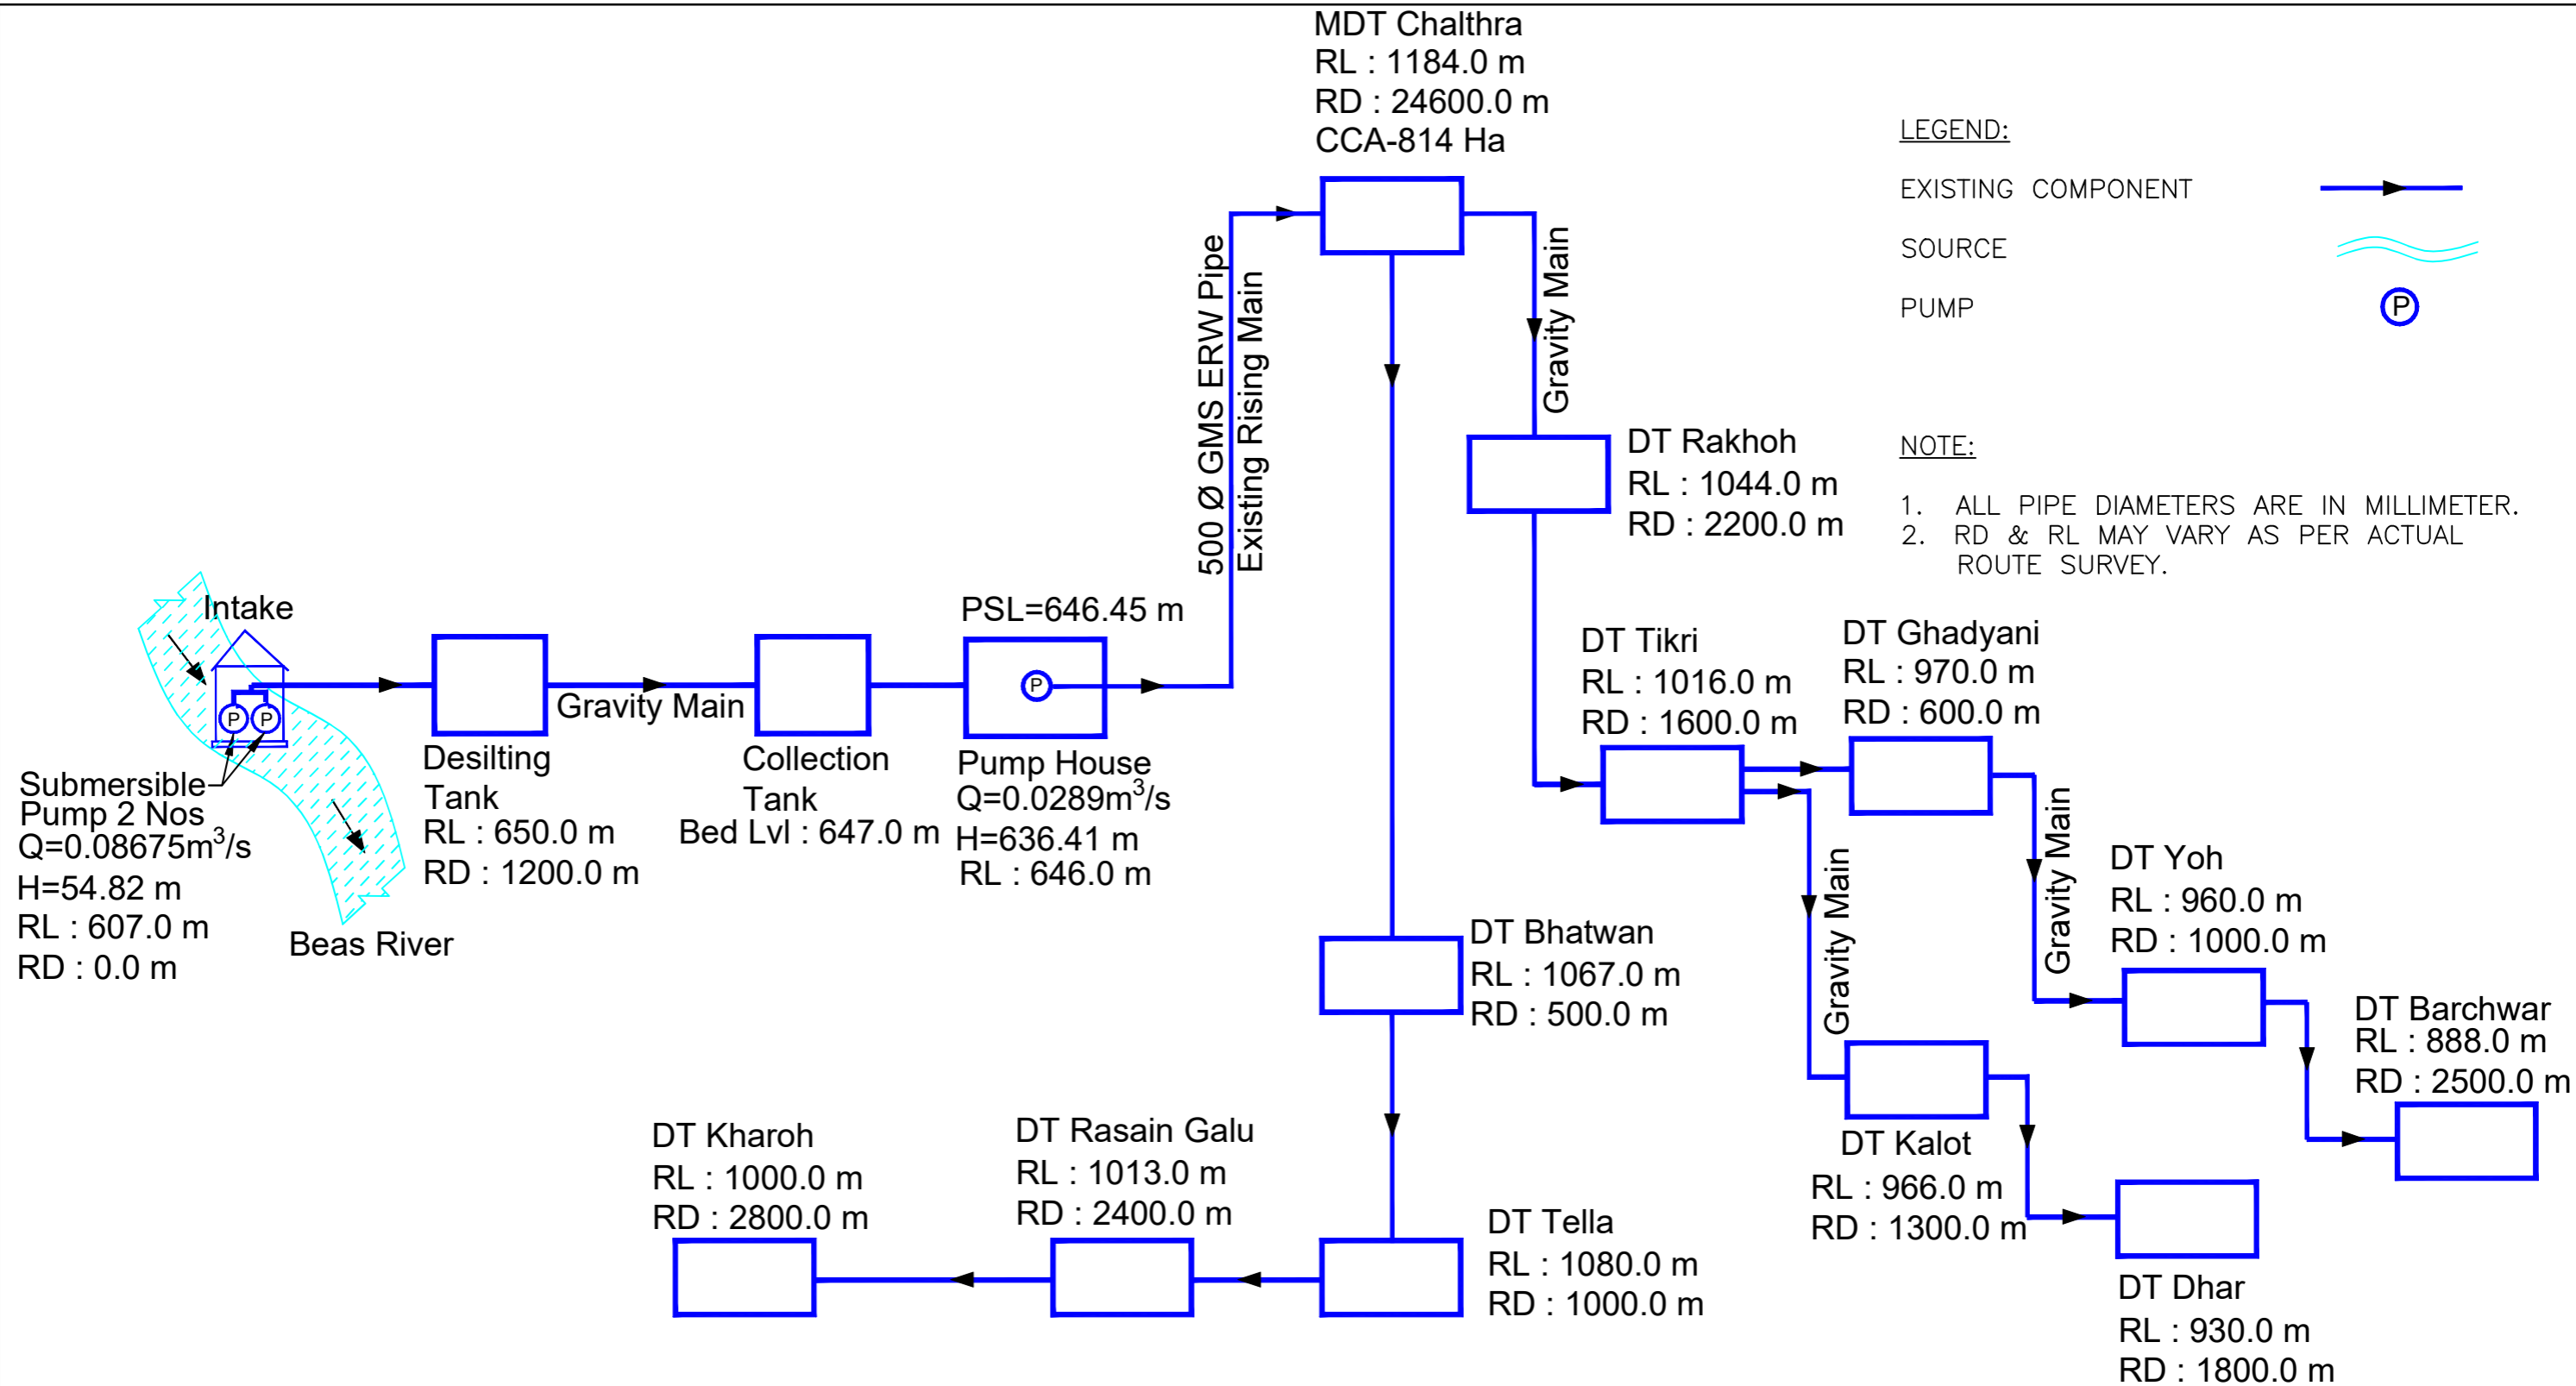

FLOW DIAGRAM – EXISTING LIS BASANTPUR (FUNCTIONAL SCHEME)

DETAILED DESIGN CONSULTANCY, HP-SHIVA (PACKAGE CS09) IRRIGATION, HORTICULTURE, ORCHARDS AND VALUE CHAIN DEVELOPMENT											
FLOW DIAGRAM FOR EXISTING LIS BASANTPUR GOPALPUR BLOCK MANDI DISTRICT											
SIGN.				SIGN. OF CLIENT:-				PROPRIETARY NOTICE AND VERSION CONTROL: This document contains confidential information for use only by the Client. For the Project under consideration, which is provided for the sole purpose of permitting the recipient to evaluate the information submitted hereon, in consideration of receipt of this document, unless agreed to in contrary in the Contract, the recipient agrees to maintain such information in confidence and to not reproduce or otherwise disclose this information to any person outside the recipient's organization, except that there is no obligation to maintain the confidentiality of any information which was known to the recipient prior to receipt of such information from Tata Consulting Engineers Limited, or becomes publicly known through no fault of recipient, or Tata Consulting Engineers Limited, or is received without obligation of confidentiality from a third party using no obligation of confidentiality to Tata Consulting Engineers Limited. All information given under this version over time and any kind of offers, conceptions, deliberations and contracts submitted verbally (and subsequently communicated in writing) or in writing or otherwise given under any and all previous versions/s.			
INITIALS				JE				AE			
REVISIONS				EE				SE			
SIGN.				PURPOSE: FOR TENDER ONLY				DO NOT SCALE			
INITIALS				CONSTRUCTION / FABRICATION WORK IS PERMITTED ON 'R' (RELEASED) ISSUES ONLY.				INFORMATION CONTAINED WITHIN 'HOLD' IS NOT RELEASED FOR CONSTRUCTION / FABRICATION. FIELD MUST GET DESIGN OFFICE TO CLEAR 'HOLDS' IN TIME BEFORE PROCEEDING WITH ANY CONSTRUCTION/ FABRICATION WORK RELATED TO 'HOLDS'.			
REVISIONS				FILE NAME				TCE.12503A-CV-32158-Rev-P0			
PO				SCALE				DWG NO.			
INITIALS				DC & DISC: DEL-CV				TCE.12503A-CV-3082-FD-32158			
REVISIONS				ISSUE				PO			
ISSUE				DATE				TCE FORM NO. 093 R1			
DRN				FILE NAME				TCE.12503A-CV-32158-Rev-P0			
DSN				DC & DISC: DEL-CV				TCE FORM NO. 093 R1			
CHD				SCALE				DWG NO.			
CV				FILE NAME				TCE.12503A-CV-32158-Rev-P0			
EL				DC & DISC: DEL-CV				TCE FORM NO. 093 R1			
IC				SCALE				DWG NO.			
ME				FILE NAME				TCE.12503A-CV-32158-Rev-P0			
PE/PM				DC & DISC: DEL-CV				TCE FORM NO. 093 R1			
APPD				SCALE				DWG NO.			
DATE				FILE NAME				TCE.12503A-CV-32158-Rev-P0			
(dd-mm-yyyy)				DC & DISC: DEL-CV				TCE FORM NO. 093 R1			

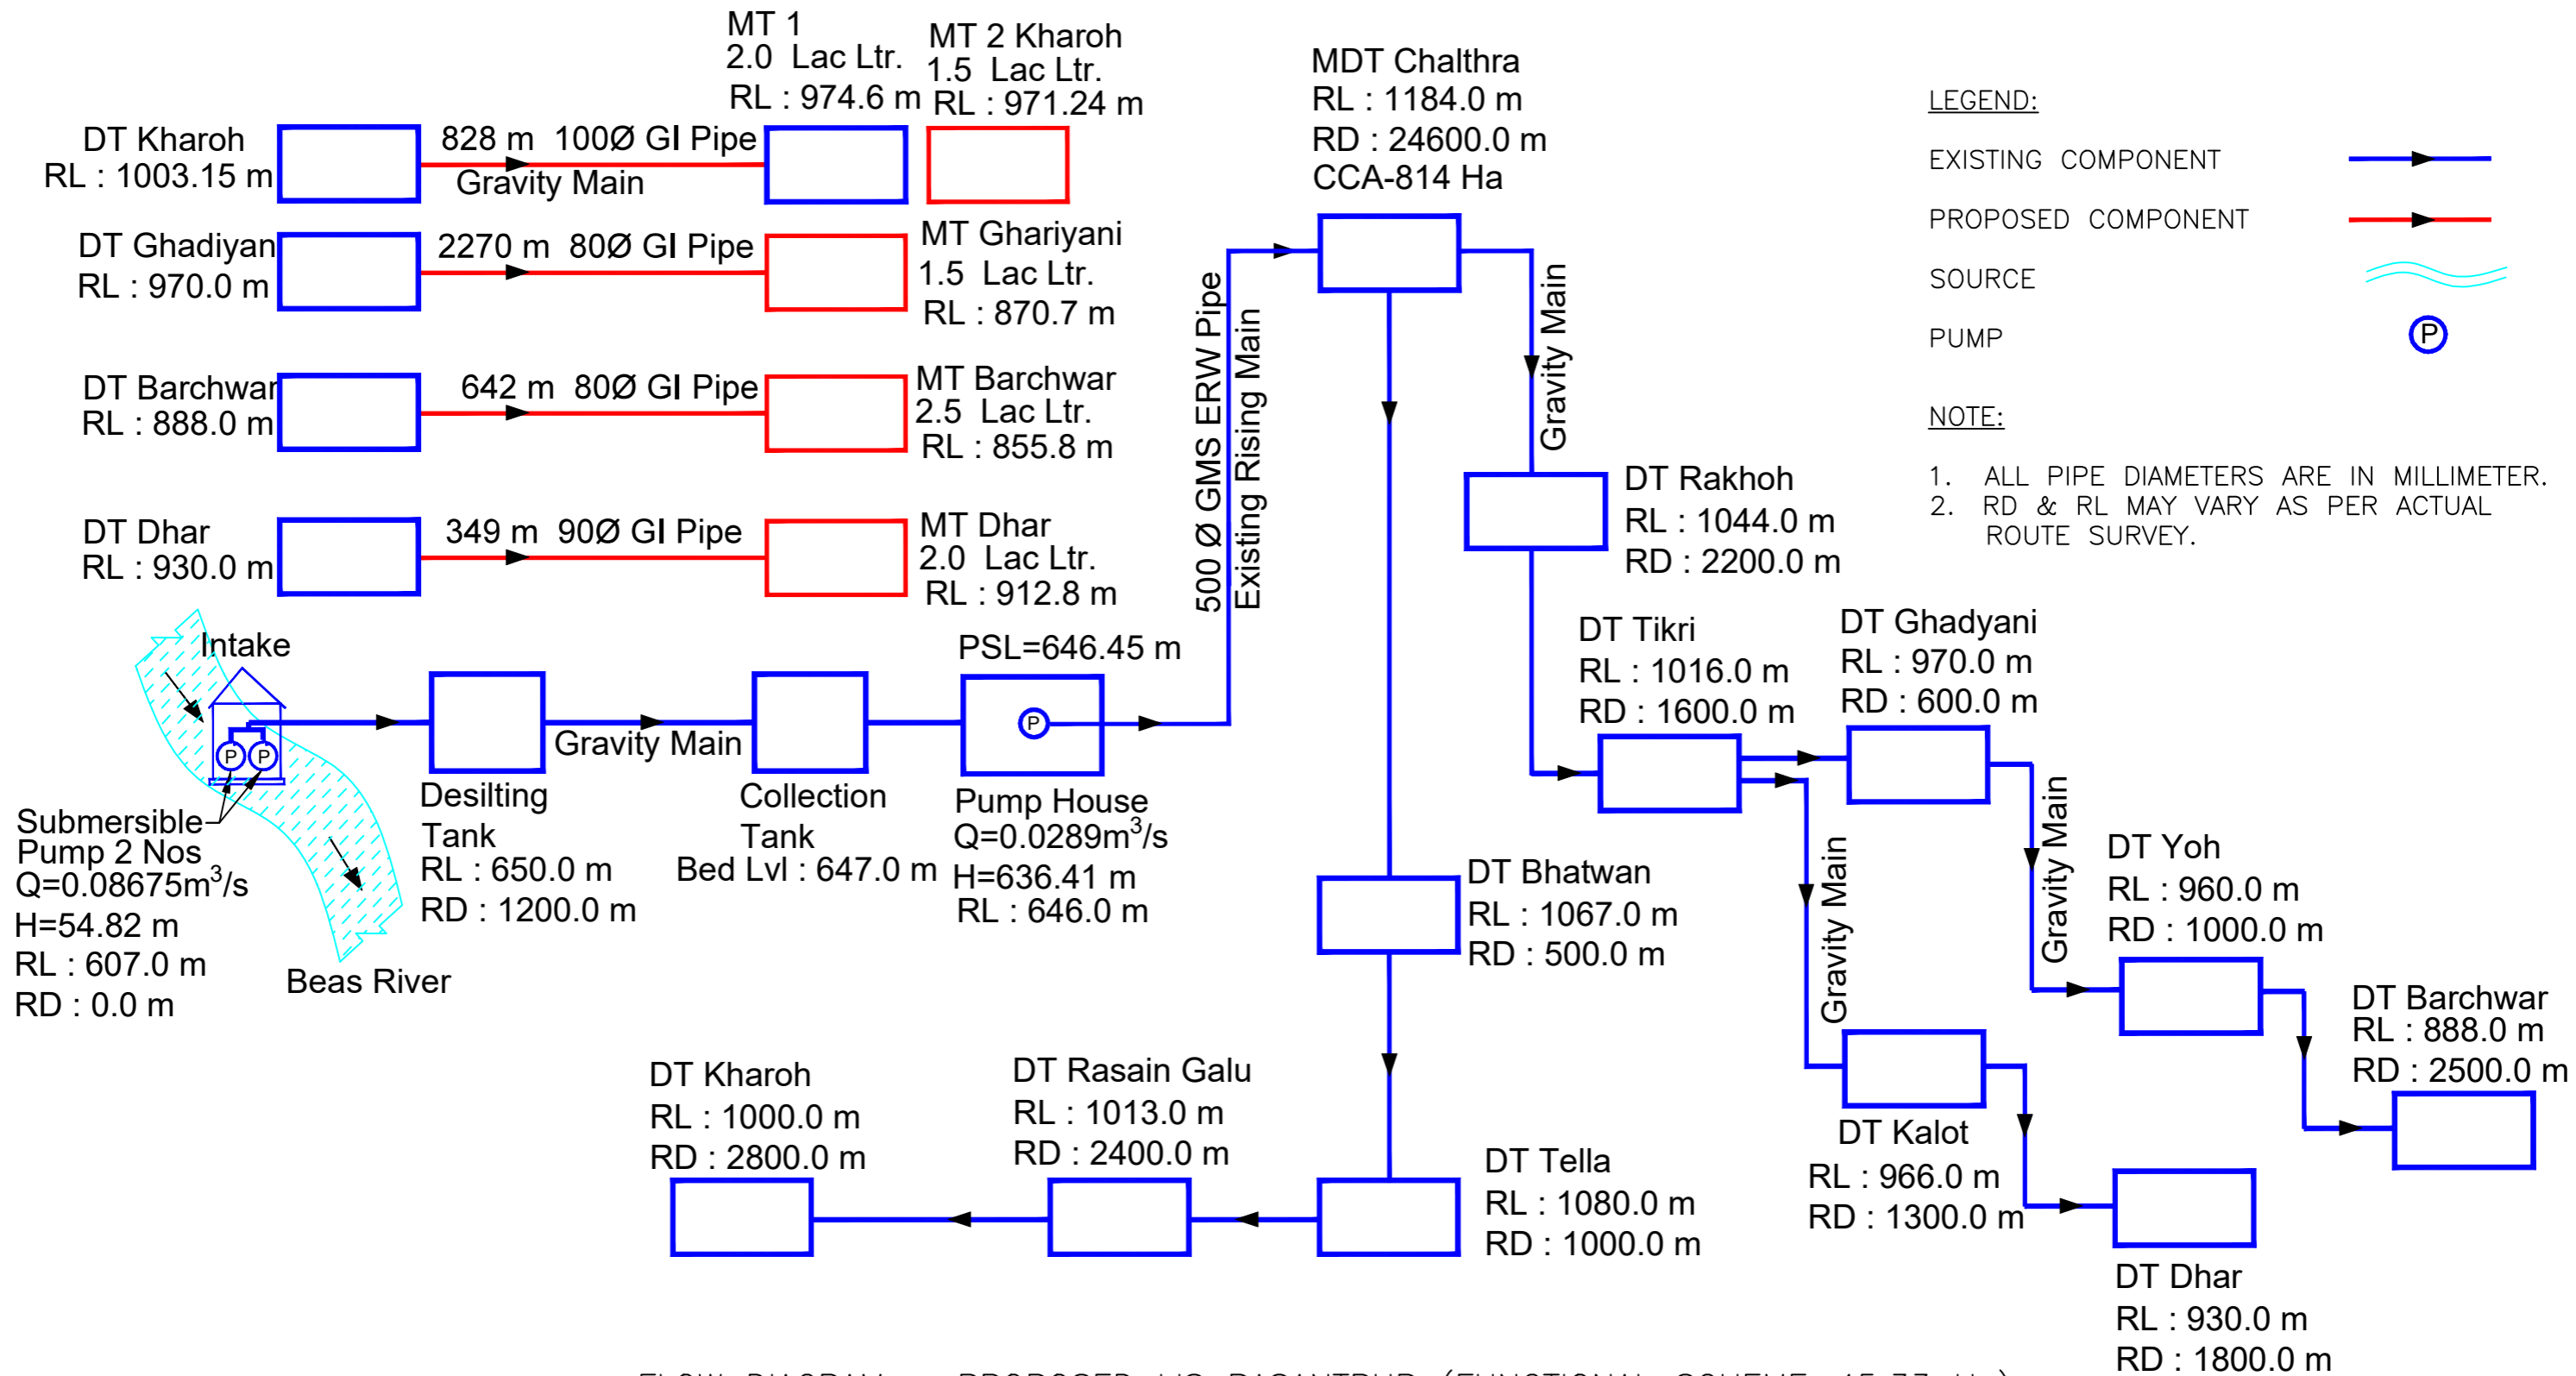


FLOW DIAGRAM – PROPOSED LIS BASANTPUR (FUNCTIONAL SCHEME-45.33 Ha)

SIGN. OF CLIENT:-									
DETAILED DESIGN CONSULTANCY, HP-SHIVA (PACKAGE CS09) IRRIGATION, HORTICULTURE, ORCHARDS AND VALUE CHAIN DEVELOPMENT									
FLOW DIAGRAM FOR PROPOSED LIS BASANTPUR GOPALPUR BLOCK MANDI DISTRICT									
PURPOSE: FOR TENDER ONLY DO NOT SCALE									
Proprietary Notice and Version Control This document contains confidential information for use only by the Client; for the Project under consideration, which is provided for the sole purpose of permitting the recipient to evaluate the information submitted herewith, in consideration of receipt of this document, unless agreed to in contrary in the Contract; the recipient agrees to maintain such information in confidence and to not reproduce or otherwise disclose this information to any person outside the recipient's organization; except that there is no obligation to maintain the confidentiality of any information which was known to the recipient prior to receipt of such information from Tata Consulting Engineers Limited, or becomes publicly known through no fault of recipient, or Tata Consulting Engineers Limited, or is received without obligation of confidentiality from a third party owing no obligation of confidentiality to Tata Consulting Engineers Limited. All information given under this version over rides all and any kind of offers, assumptions, submissions and contracts submitted verbally (and subsequently communicated in writing) or in writing or otherwise given under any and all previous versions/s.									
TATA CONSULTING ENGINEERS LIMITED MUMBAI									
SCALE : NTS					DWG NO. TCE.12503A-CV-3082-FD-32159				
FILE NAME 12503A-CV-32159-Rev-P1					DC & DISC: DEL-CV				
ISSUE P1									

P1	SIGN.	SM	MJ	DVB							MK	DK	20-07-2022	'P' (PRELIMINARY) ISSUES ARE NOT TO BE USED FOR CONSTRUCTION / FABRICATION BUT ARE ISSUED FOR LIMITED PURPOSES ONLY AS INDICATED IN THE SMALL BLOCK ABOVE THIS BLOCK. CONSTRUCTION / FABRICATION WORK IS PERMITTED ON 'R' (RELEASED) ISSUES ONLY. INFORMATION CONTAINED WITHIN 'HOLD' IS NOT RELEASED FOR CONSTRUCTION / FABRICATION. FIELD MUST GET DESIGN OFFICE TO CLEAR 'HOLDS' IN TIME BEFORE PROCEEDING WITH ANY CONSTRUCTION/ FABRICATION WORK RELATED TO 'HOLDS'.
	REVISIONS	AS PER CLIENT COMMENTS												
P0	SIGN.	SM	MJ	DVB										01-06-2022
	REVISIONS													
ISSUE	DRN	DSN	CHD	CV	EL	IC	ME			PE/PM	APPD	DATE	(dd-mm-yyyy)	
CLEARED														

FILE NAME: F-093-Rev-R1.DWG


SIZE-A3

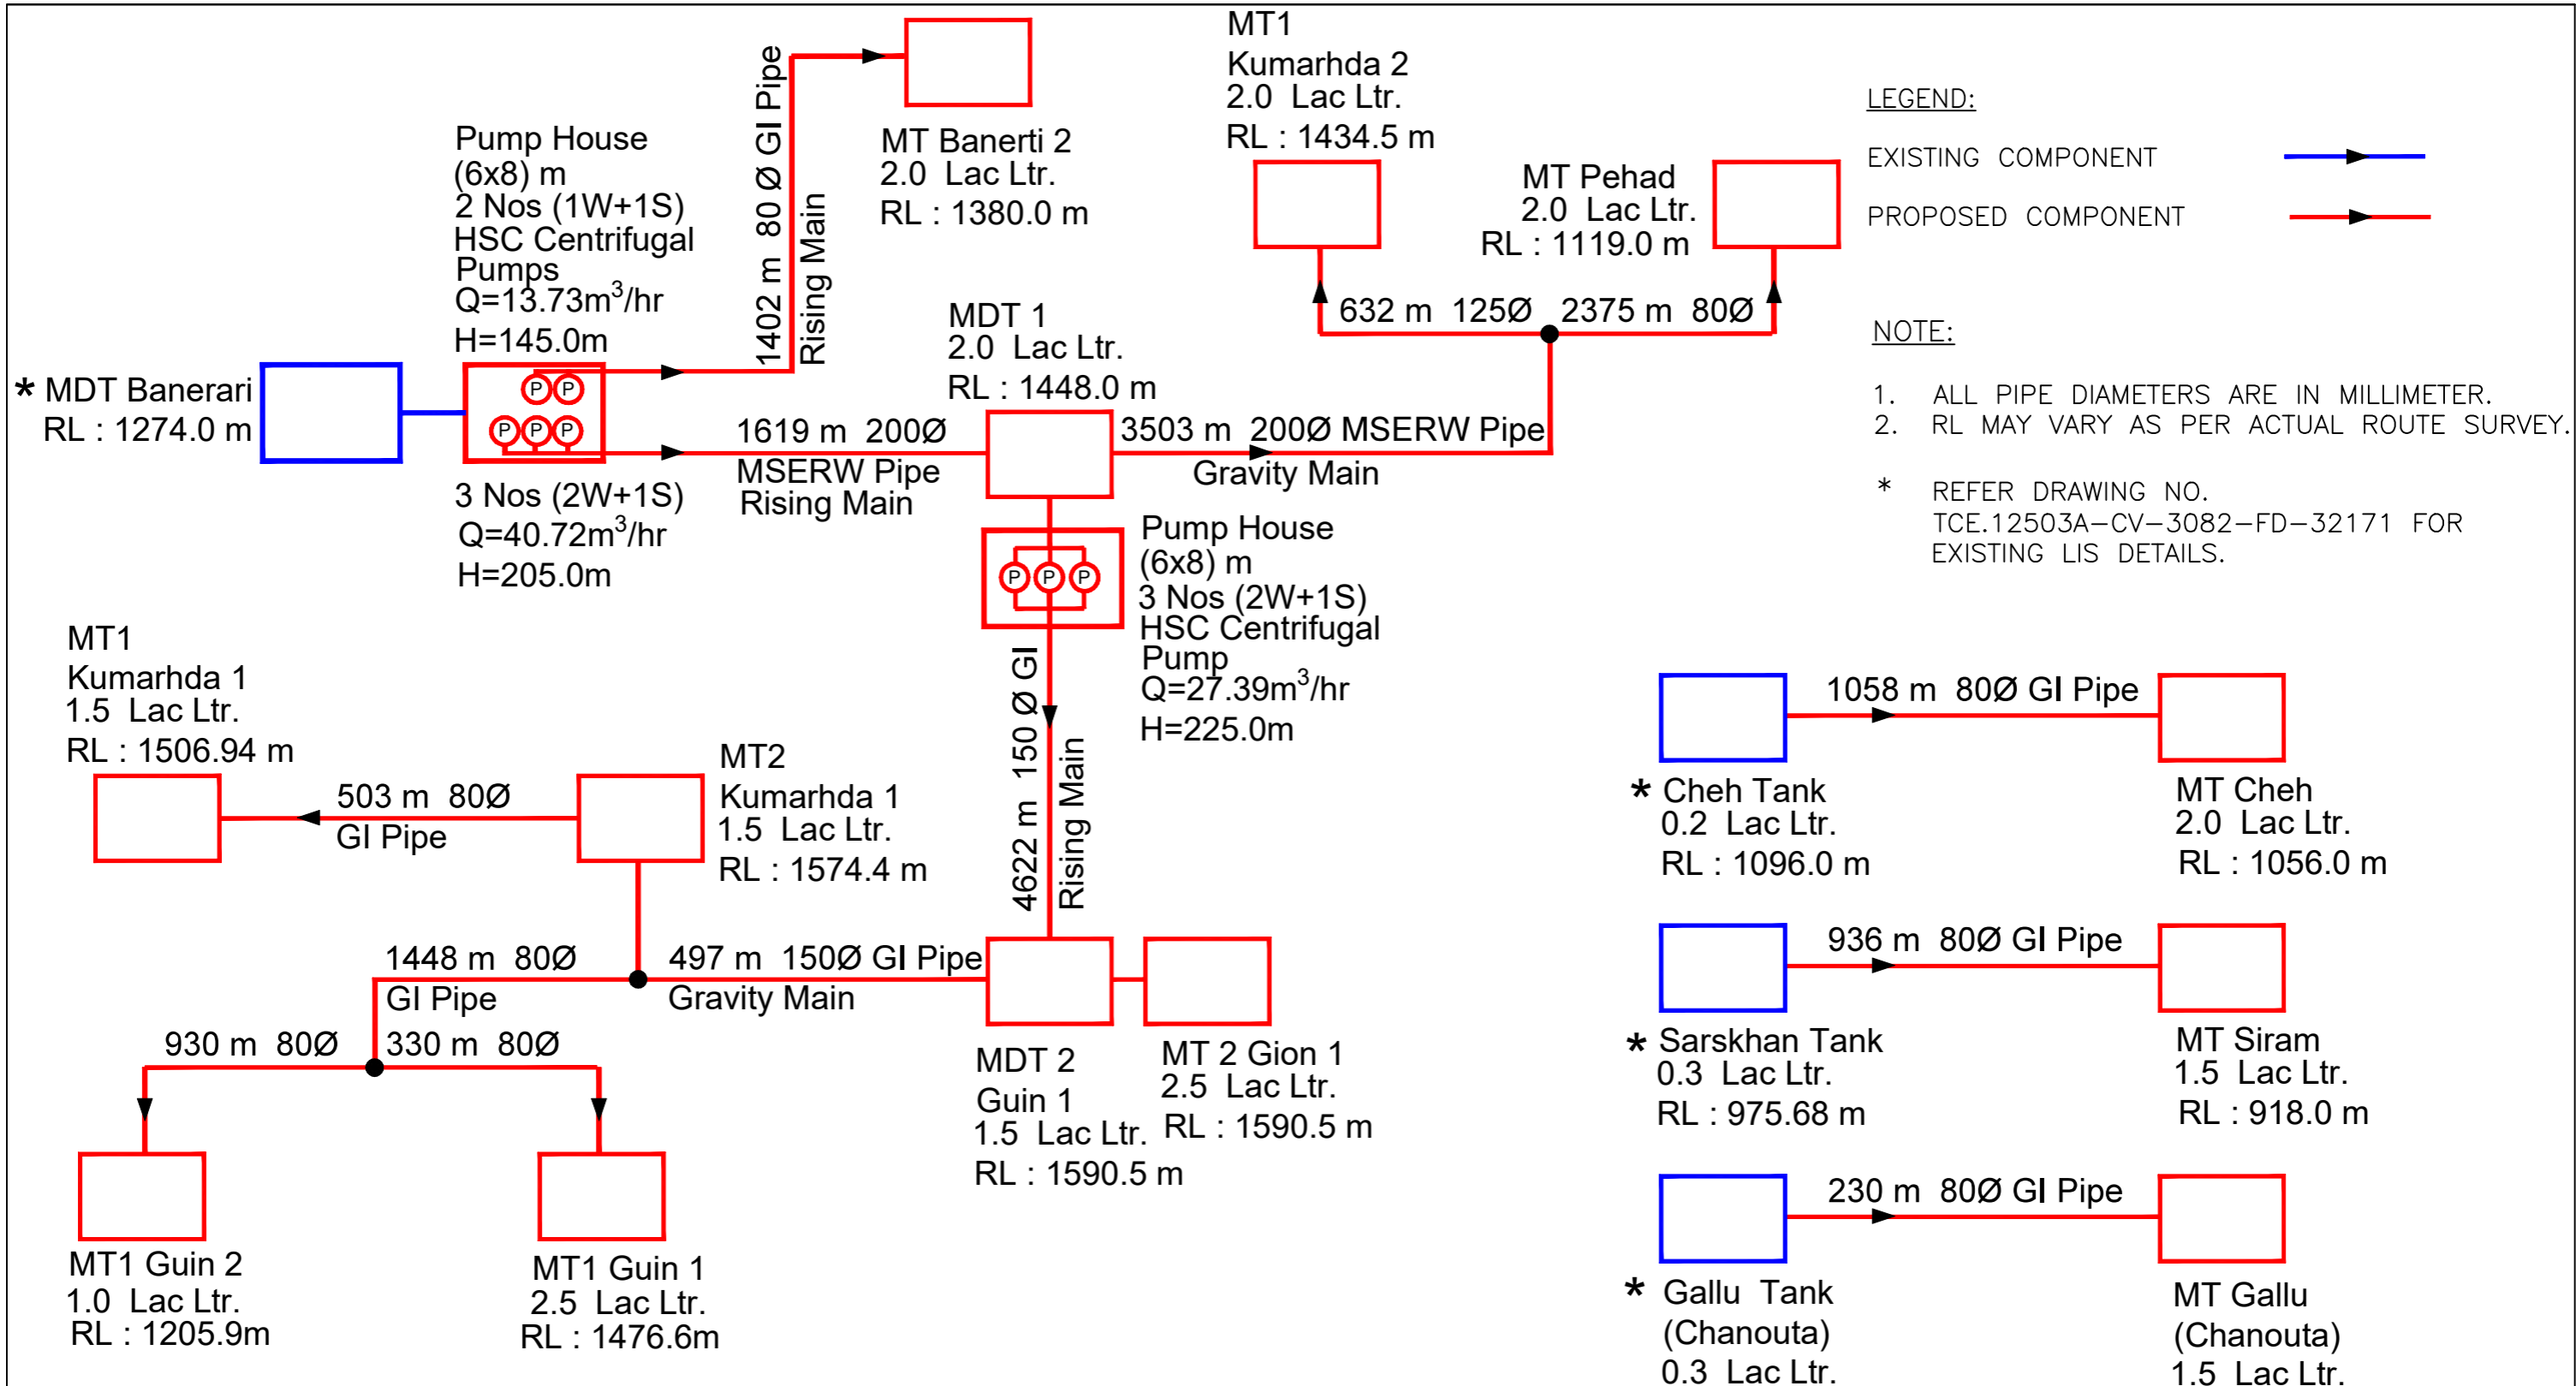

FLOW DIAGRAM – PROPOSED LIS BAROTI, MANDAP & JODDHAN (NEW SCHEME – 152.16 Ha)

										DETAILED DESIGN CONSULTANCY, HP-SHIVA (PACKAGE CS09) IRRIGATION, HORTICULTURE, ORCHARDS AND VALUE CHAIN DEVELOPMENT									
SIGN. OF CLIENT: - JE AE EE SE										FLOW DIAGRAM FOR PROPOSED LIS BAROTI, MANDAP & JODDHAN DHARAMPUR BLOCK MANDI DISTRICT									
PURPOSE: FOR TENDER ONLY DO NOT SCALE																			
PROPRIETARY NOTICE AND VERSION CONTROL: This document contains confidential information for use only by the Client. For the Project under consideration, which is provided for the sole purpose of permitting the recipient to evaluate the information submitted herewith, in consideration of receipt of this document, the recipient agrees to maintain such information in confidence and to not reproduce or otherwise disclose this information to any person outside the recipient's organization, except that there is no obligation to maintain the confidentiality of any information which was known to the recipient prior to receipt of such information from Tata Consulting Engineers Limited, or becomes publicly known through no fault of recipient, or Tata Consulting Engineers Limited, or is received without obligation of confidentiality from a third party owing no obligation of confidentiality to Tata Consulting Engineers Limited. All information given under this version over rides all and any kind of offers, assumptions, deliberations and contracts submitted verbally (and subsequently communicated in writing) or in writing or otherwise given under any and all previous versions/s.										SCALE : NTS DWG NO. TCE.12503A-CV-3082-FD-32172 ISSUE P1									
FILE NAME 12503A-CV-32172-Rev-P1										DC & DISC: DEL-CV									

LEGEND:


EXISTING COMPONENT 

SOURCE 

PUMP 

NOTE:

1. ALL PIPE DIAMETERS ARE IN MILLIMETER.
2. RL MAY VARY AS PER ACTUAL ROUTE SURVEY.

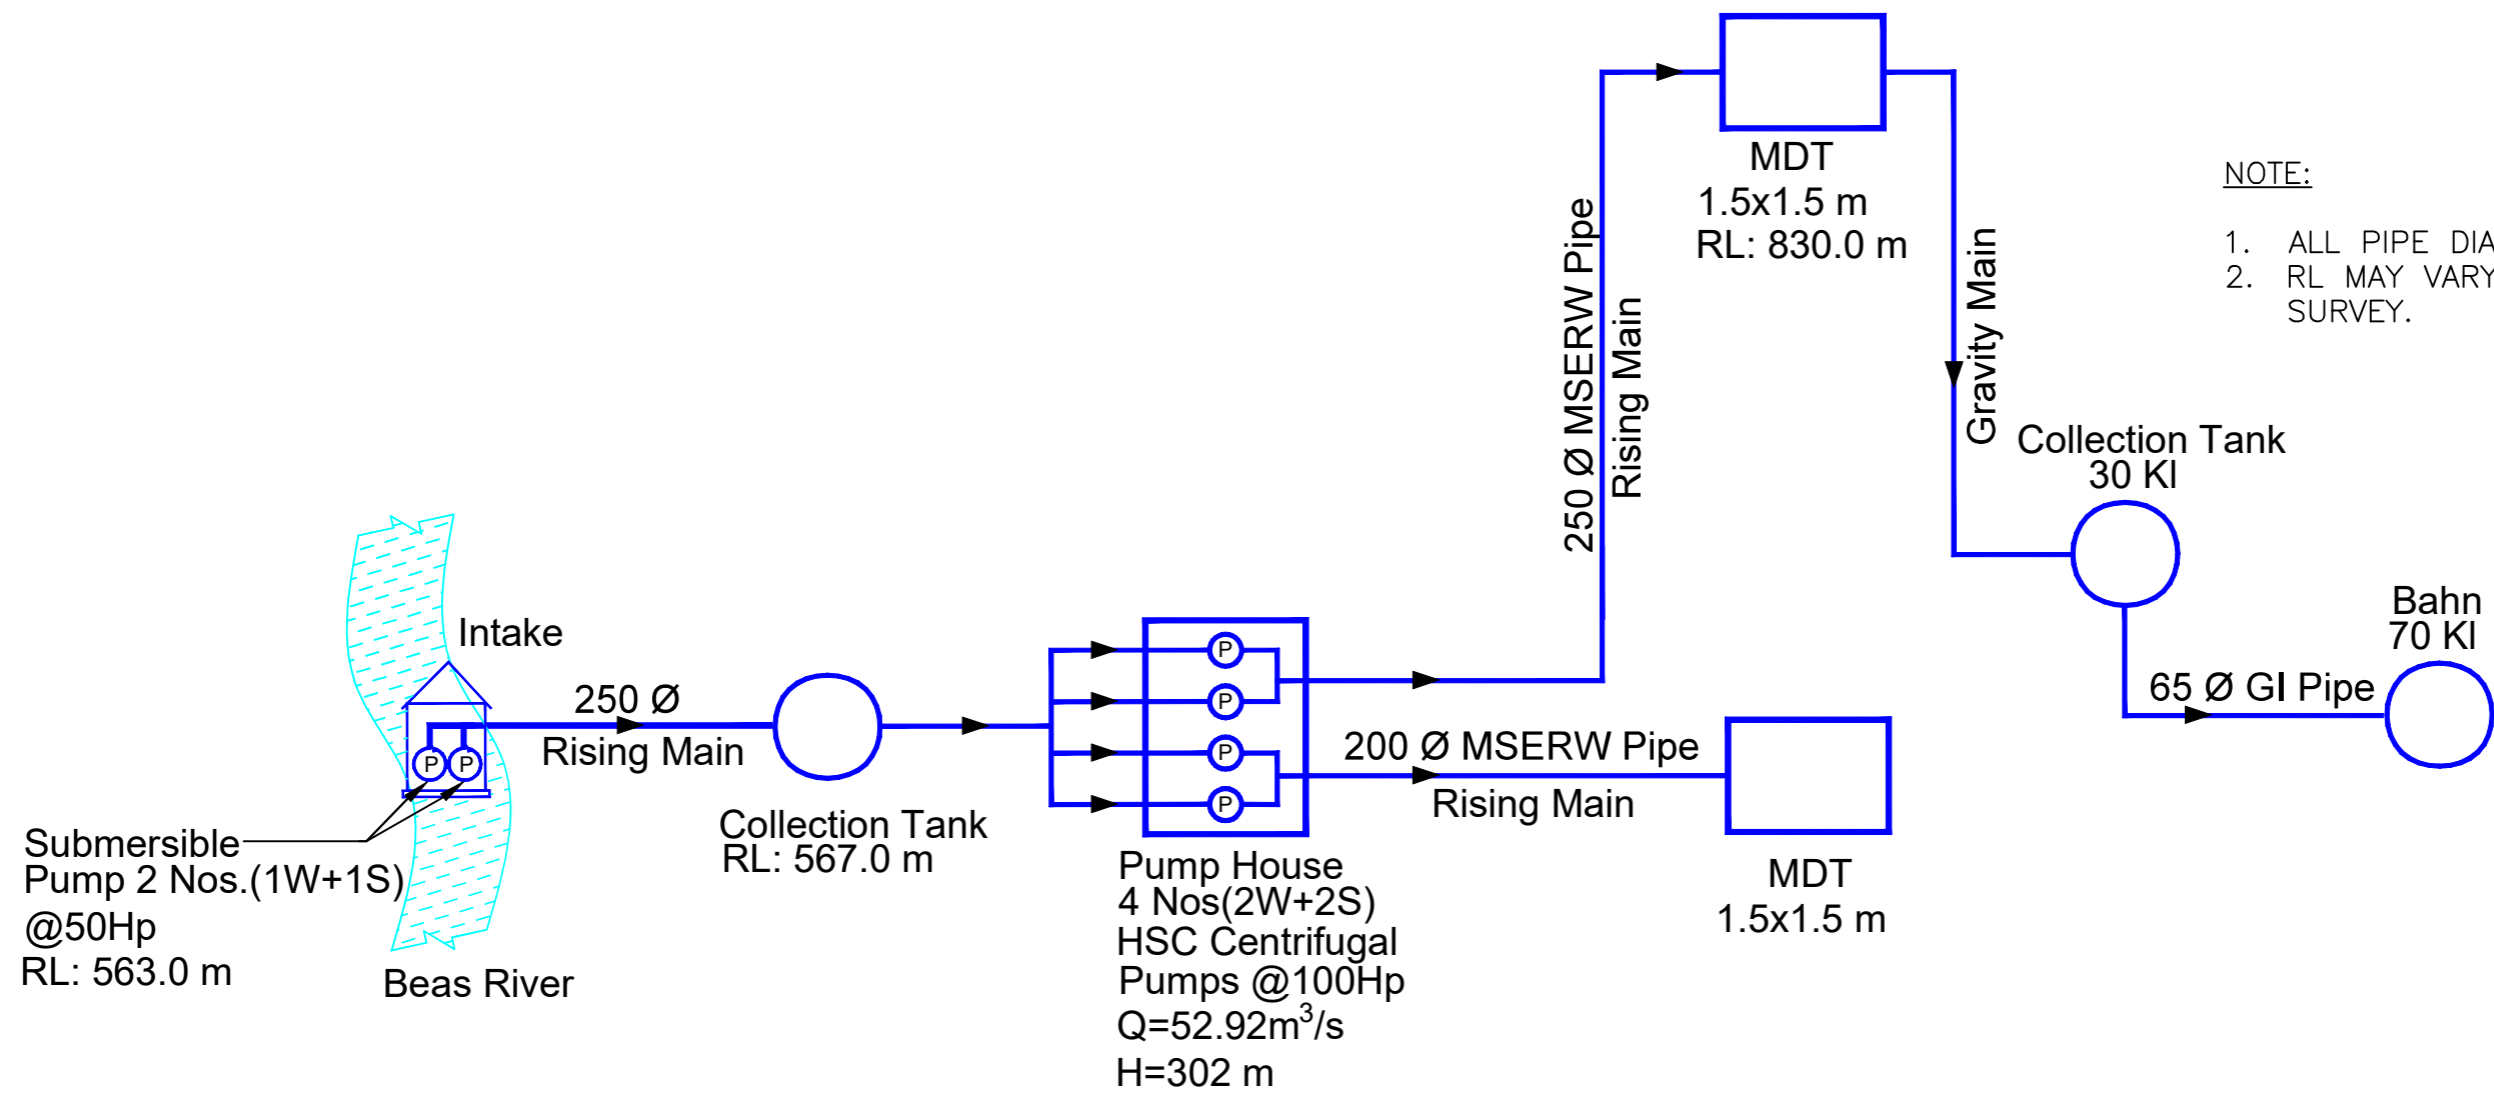

FLOW DIAGRAM – EXISTING LIS KOTHUA DHALLARA (FUNCTIONAL SCHEME)



SIGN.											
	INITIALS										
	REVISIONS										
PO	SIGN.										
	SM	MJ	DVB					MK	DK	01-06-2022	
	REVISIONS										
ISSUE	DRN	DSN	CHD	CV	EL	IC	ME		PE/PM	APPD	DATE
	CLEARED										


'P' (PRELIMINARY) ISSUES ARE NOT TO BE USED FOR CONSTRUCTION / FABRICATION BUT ARE ISSUED FOR LIMITED PURPOSES ONLY AS INDICATED IN THE SMALL BLOCK ABOVE THIS BLOCK.

CONSTRUCTION / FABRICATION WORK IS PERMITTED ON 'R' (RELEASED) ISSUES ONLY.

INFORMATION CONTAINED WITHIN 'HOLD' IS NOT RELEASED FOR CONSTRUCTION / FABRICATION. FIELD MUST GET DESIGN OFFICE TO CLEAR 'HOLDS' IN TIME BEFORE PROCEEDING WITH ANY CONSTRUCTION/ FABRICATION WORK RELATED TO 'HOLDS'.

SIGN. OF CLIENT:-			
JE	AE	EE	SE
PURPOSE: FOR TENDER ONLY			
DO NOT SCALE			
<small>Proprietary Notice and Version Control This document contains confidential information for use only by the Client. For the Project under consideration, which is provided for the sole purpose of permitting the recipient to evaluate the information submitted hereon, in consideration of receipt of this document, unless agreed to in contrary in the Contract, the recipient agrees to maintain such information in confidence and to not reproduce or otherwise disclose this information to any person outside the recipient's organization; except that there is no obligation to maintain the confidentiality of any information which was known to the recipient prior to receipt of such information from Tata Consulting Engineers Limited, or becomes publicly known through no fault of recipient, or Tata Consulting Engineers Limited, or is received without obligation of confidentiality from a third party using no obligation of confidentiality to Tata Consulting Engineers Limited. All information given under this version over rules all and any kind of offers, conceptions, deliberations and contracts submitted verbally (and subsequently communicated in writing) or in writing or otherwise given under any and all previous versions.</small>			
FILE NAME 12503A-CV-32173-Rev-P0			

	DETAILED DESIGN CONSULTANCY, HP-SHIVA (PACKAGE CS09) IRRIGATION, HORTICULTURE, ORCHARDS AND VALUE CHAIN DEVELOPMENT	
	FLOW DIAGRAM FOR EXISTING LIS KOTHUA DHALLARA DHARAMPUR BLOCK MANDI DISTRICT	
	TATA CONSULTING ENGINEERS LIMITED MUMBAI	
SCALE : NTS	DWG NO. TCE.12503A-CV-3082-FD-32173	ISSUE PO
DC & DISC: DEL-CV		

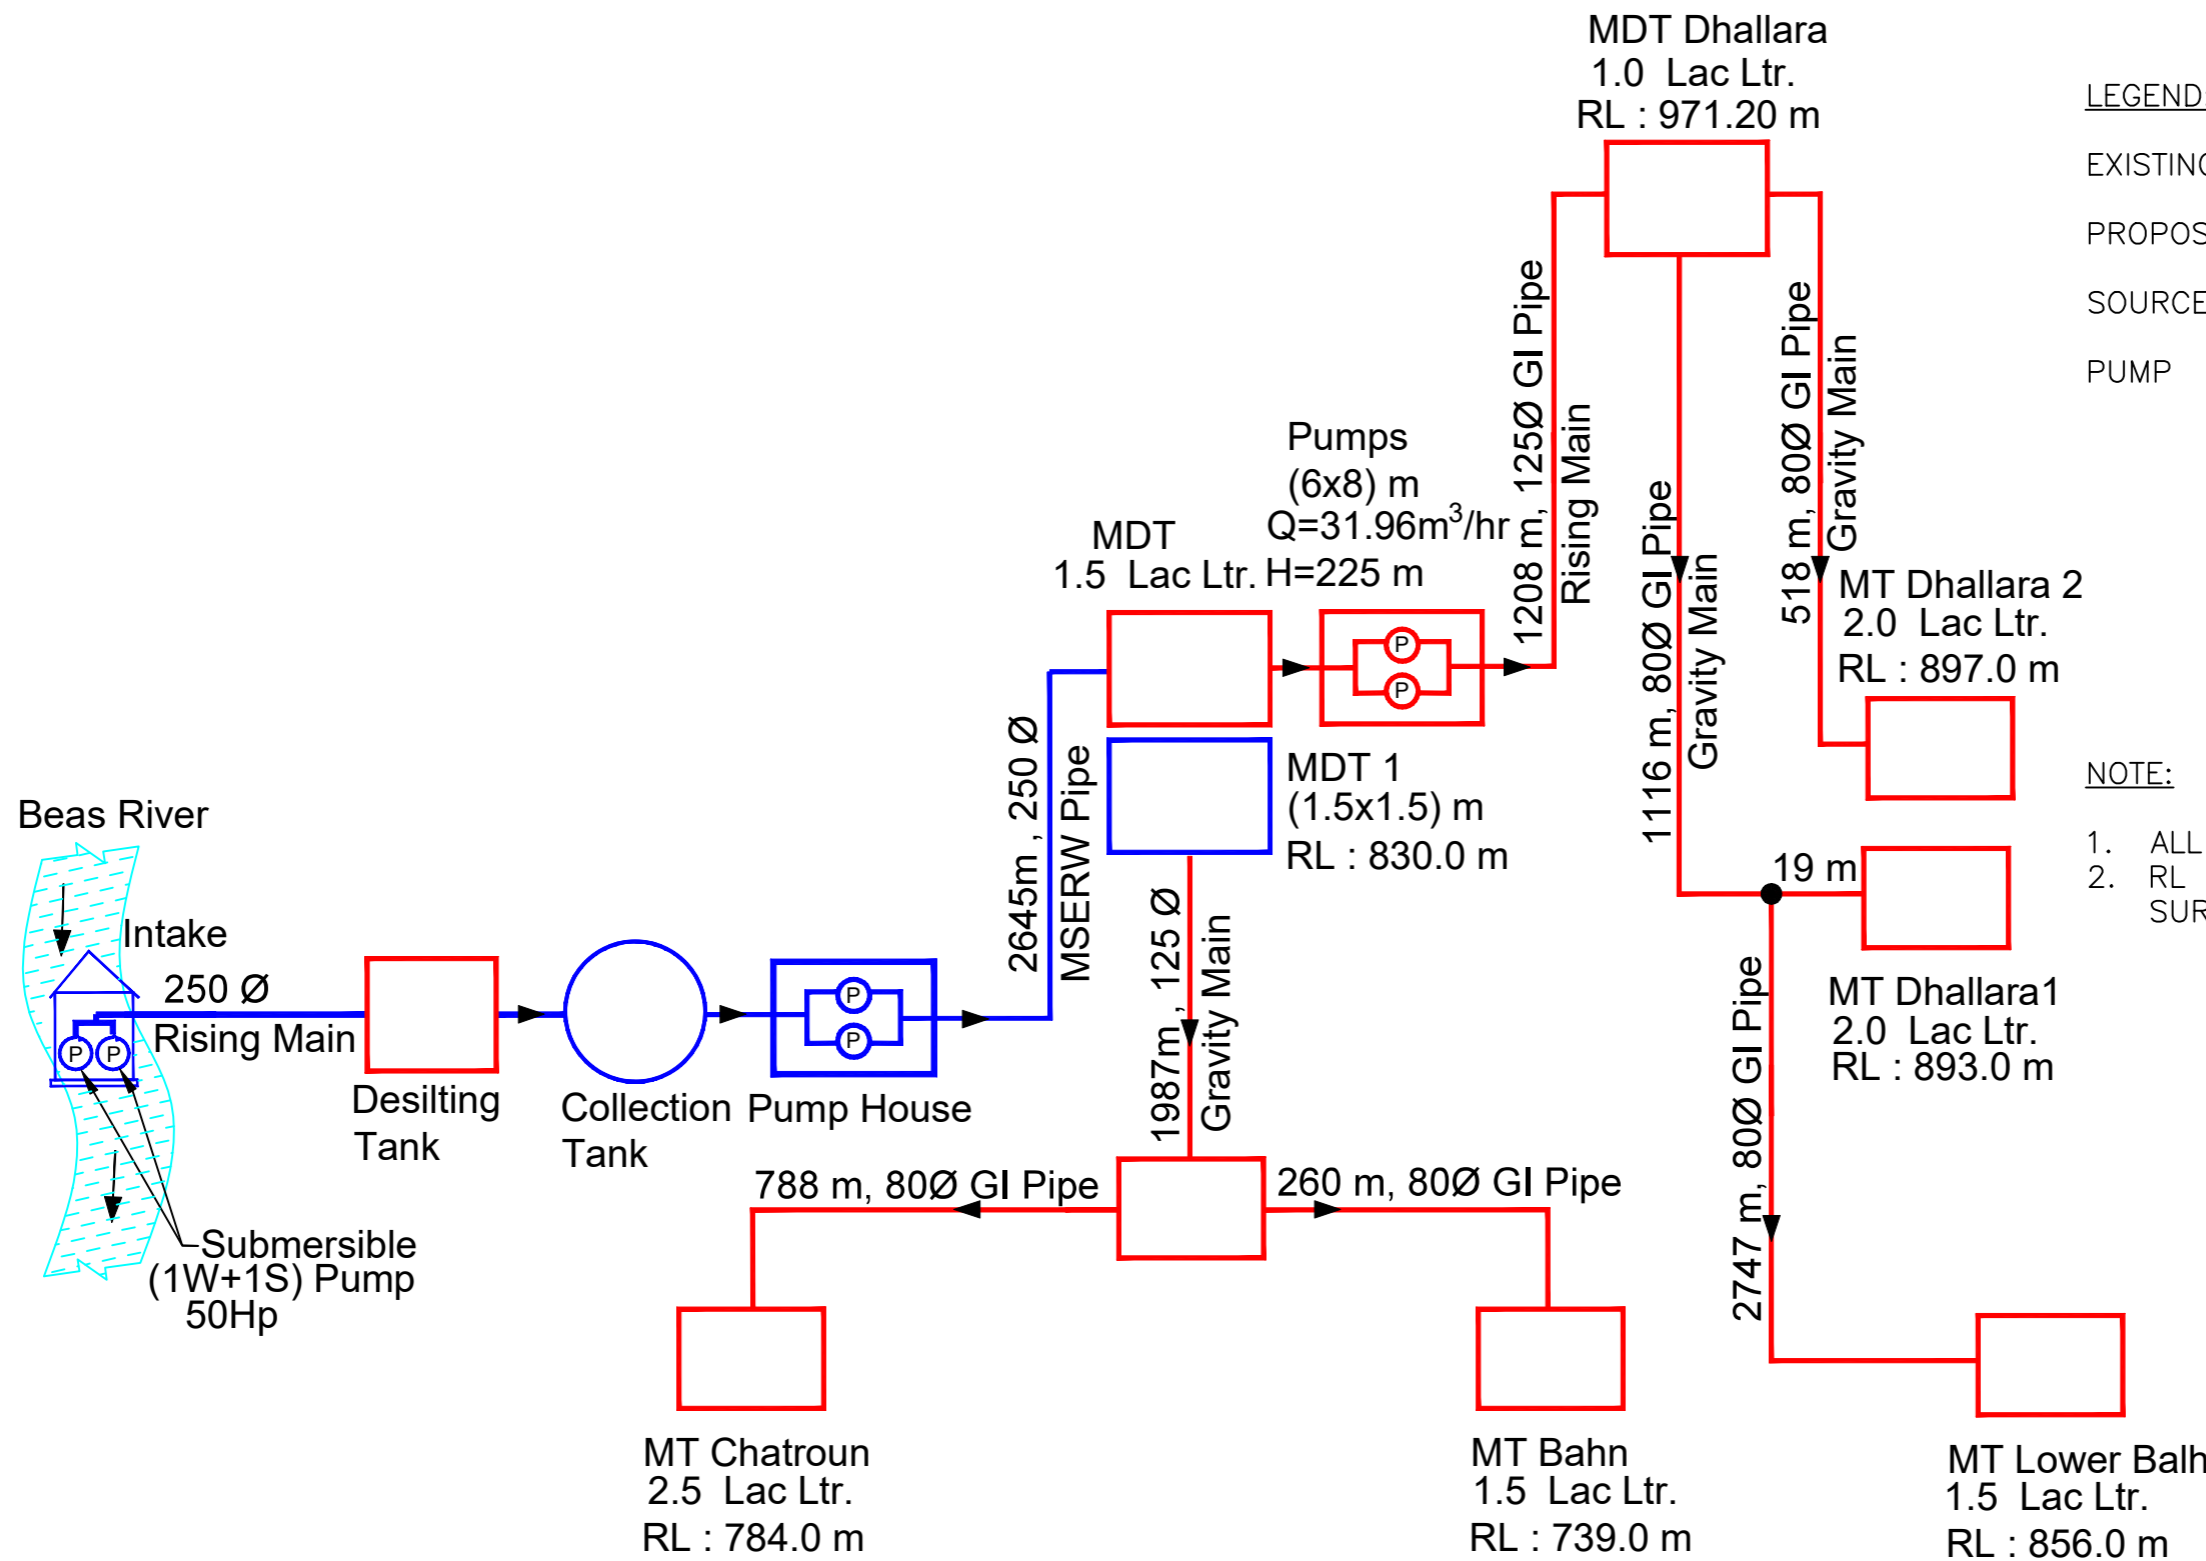


LEGEND:
 EXISTING COMPONENT
 PROPOSED COMPONENT
 SOURCE
 PUMP

NOTE:
 1. ALL PIPE DIAMETERS ARE IN MILLIMETER.
 2. RL MAY VARY AS PER ACTUAL ROUTE SURVEY.

FLOW DIAGRAM – PROPOSED LIS KOTHUA DHALLARA (FUNCTIONAL SCHEME – 34.94 Ha)

SIGN. OF CLIENT:–											
DETAILED DESIGN CONSULTANCY, HP–SHIVA (PACKAGE CS09) IRRIGATION, HORTICULTURE, ORCHARDS AND VALUE CHAIN DEVELOPMENT											
FLOW DIAGRAM FOR PROPOSED LIS KOTHUA DHALLARA DHARAMPUR BLOCK MANDI DISTRICT											
PURPOSE: FOR TENDER ONLY											
DO NOT SCALE											
Proprietary Notice and Version Control This document contains confidential information for use only by the Client; for the Project under consideration, which is provided for the sole purpose of permitting the recipient to evaluate the information submitted herewith, in consideration of receipt of this document, unless agreed to in contrary in the Contract; the recipient agrees to maintain such information in confidence and to not reproduce or otherwise disclose this information to any person outside the recipient's organization; except that there is no obligation to maintain the confidentiality of any information which was known to the recipient prior to receipt of such information from Tata Consulting Engineers Limited, or becomes publicly known through no fault of recipient, or Tata Consulting Engineers Limited, or is received without obligation of confidentiality from a third party owing no obligation of confidentiality to Tata Consulting Engineers Limited. All information given under this version over rides all and any kind of offers, assumptions, deliberations and contracts submitted verbally (and subsequently communicated in writing) or in writing or otherwise given under any and all previous versions/s.											
P1 SIGN. INITIALS SM MJ DVB REVISIONS AS PER CLIENT COMMENTS		P0 SIGN. INITIALS SM MJ DVB REVISIONS		DATE 20-07-2022 MK DK		DATE 01-06-2022 MK DK		INFORMATION CONTAINED WITHIN 'HOLD' IS NOT RELEASED FOR CONSTRUCTION / FABRICATION. FIELD MUST GET DESIGN OFFICE TO CLEAR 'HOLDS' IN TIME BEFORE PROCEEDING WITH ANY CONSTRUCTION/ FABRICATION WORK RELATED TO 'HOLDS'.			
ISSUE		DRN	DSN	CHD	CV	EL	IC	ME	PE/PM	APPD	
CLEARED											
FILE NAME		12503A-CV-32174-Rev-P1		SCALE		: NTS		DWG NO.		TCE.12503A-CV-3082-FD-32174	
DC & DISC		DEL-CV		ISSUE		P1		TCE FORM NO.		093 R1	

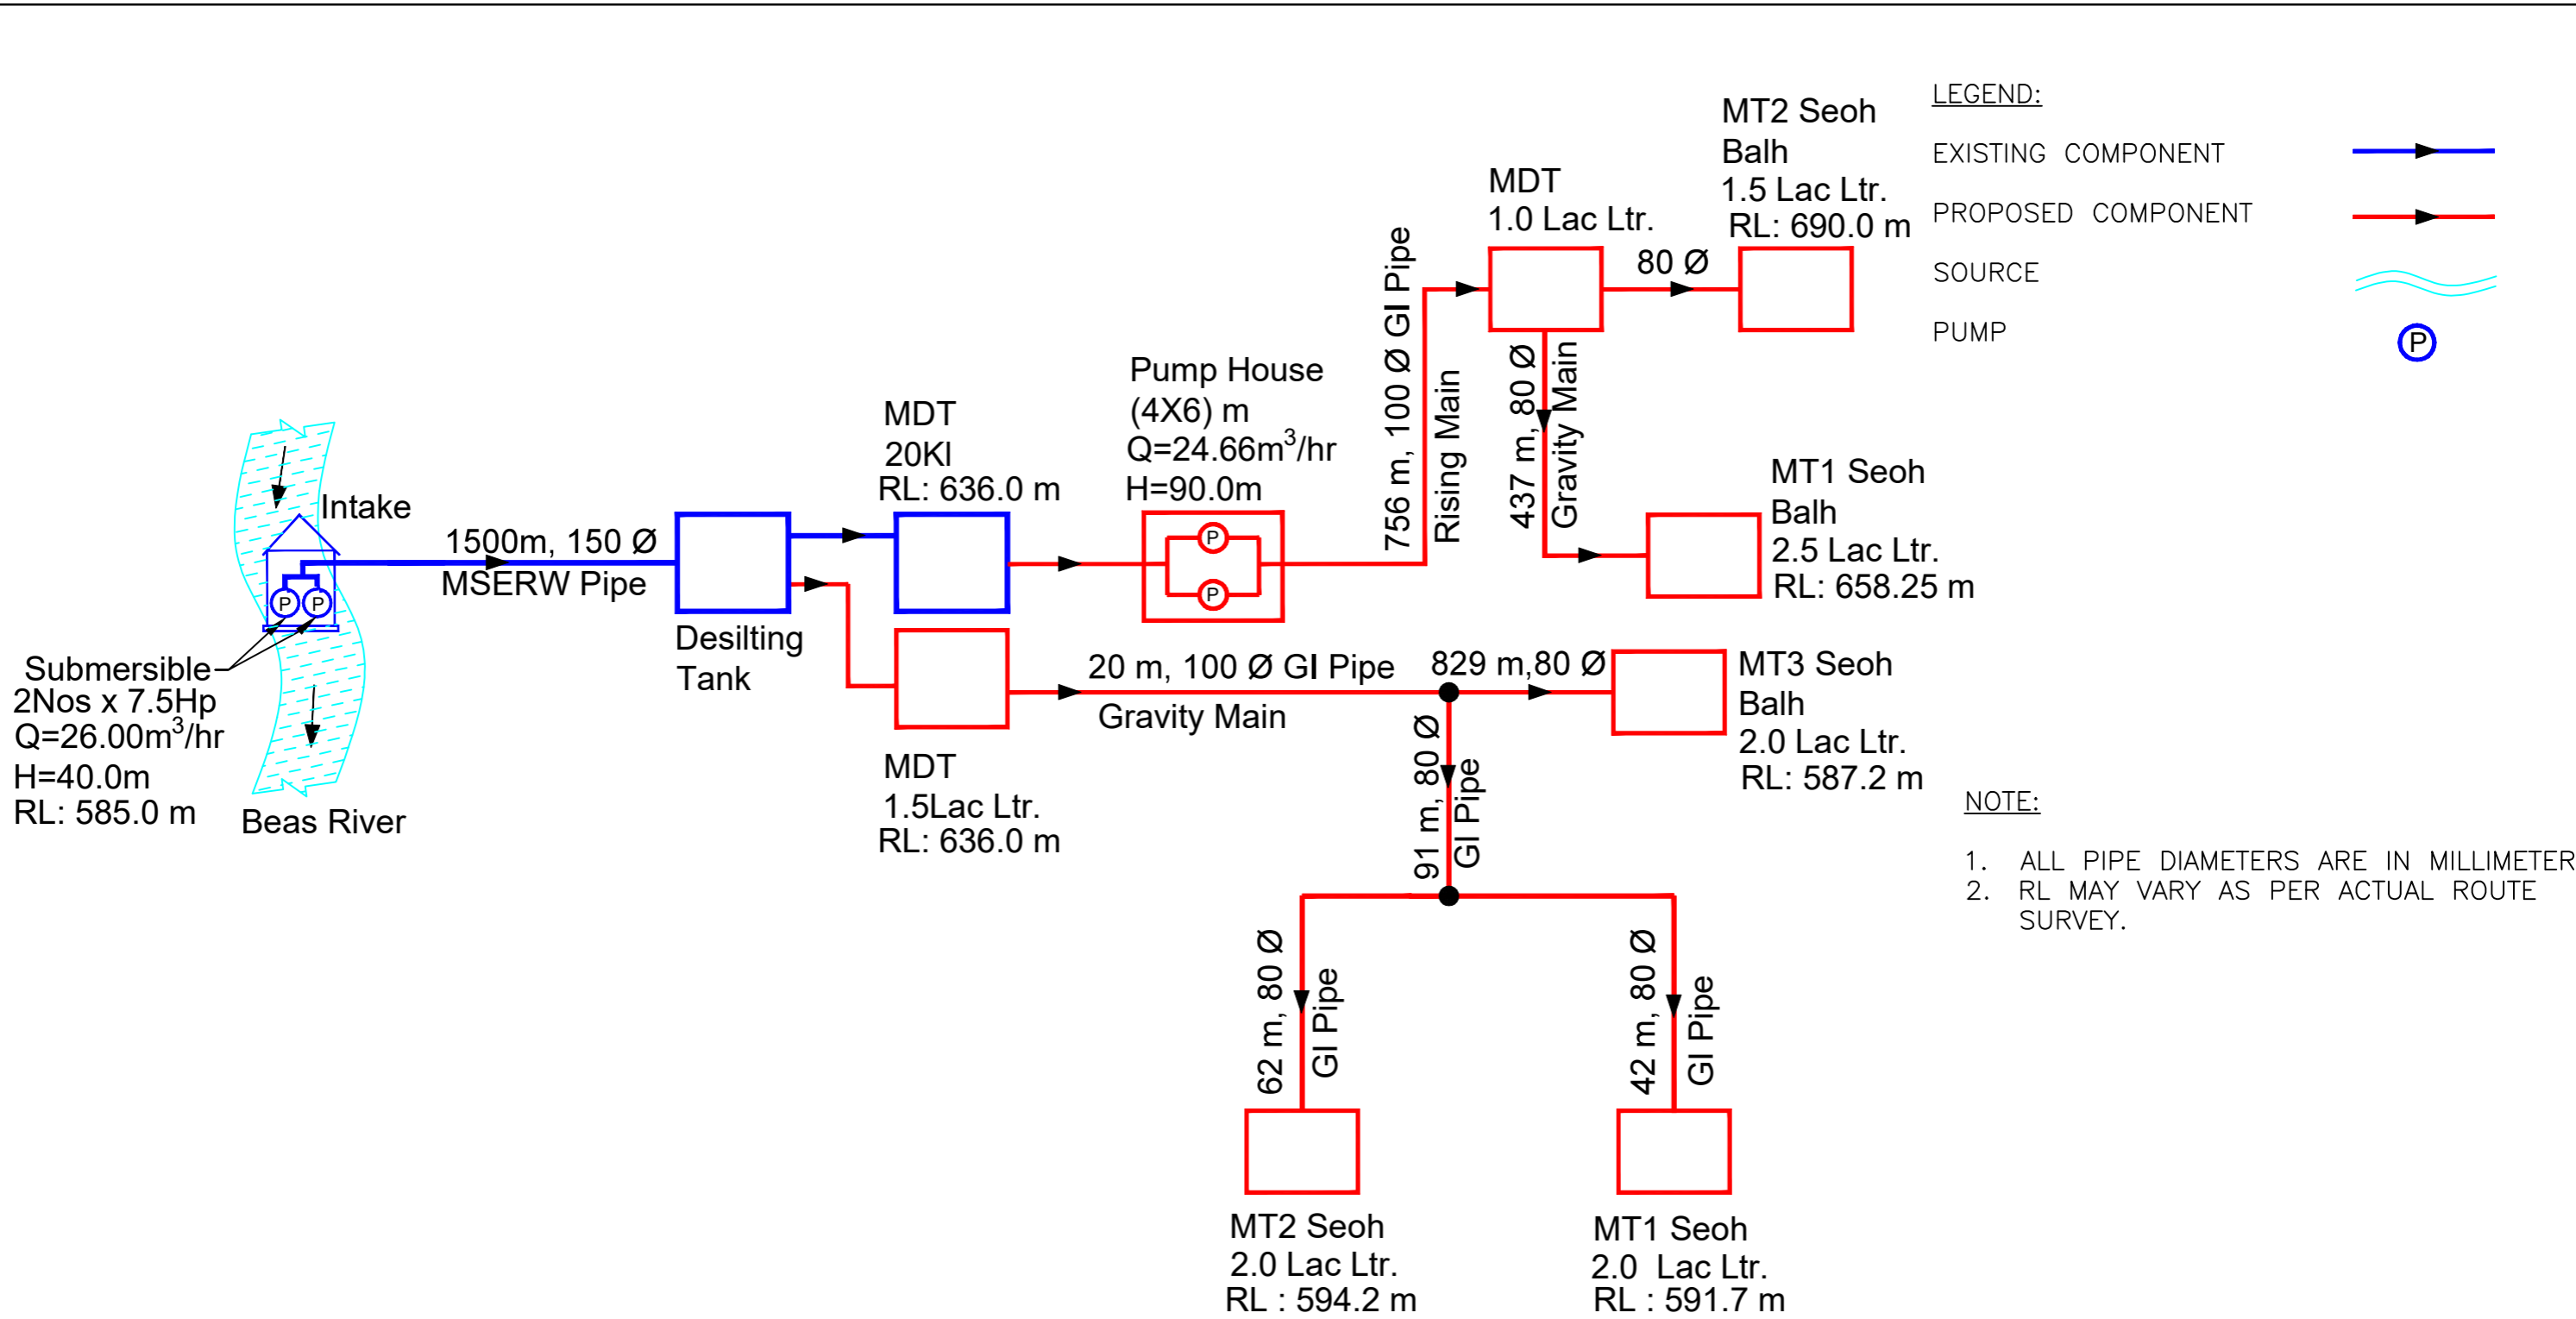


LEGEND:
 EXISTING COMPONENT
 PROPOSED COMPONENT
 SOURCE
 PUMP

NOTE:
 1. ALL PIPE DIAMETERS ARE IN MILLIMETER.
 2. RL MAY VARY AS PER ACTUAL ROUTE SURVEY.

FLOW DIAGRAM – PROPOSED LIS SEOH (FUNCTIONAL SCHEME – 46.23 Ha)

DETAILED DESIGN CONSULTANCY, HP-SHIVA (PACKAGE CS09) IRRIGATION, HORTICULTURE, ORCHARDS AND VALUE CHAIN DEVELOPMENT											
FLOW DIAGRAM FOR PROPOSED LIS SEOH DHARAMPUR BLOCK MANDI DISTRICT											
TATA CONSULTING ENGINEERS LIMITED MUMBAI											
SIGN. OF CLIENT: -				JE AE EE SE PURPOSE: FOR TENDER ONLY DO NOT SCALE				SCALE : NTS DWG NO. TCE.12503A-CV-3082-FD-32180 ISSUE P1			
P1 SIGN. INITIALS SM MJ DVB MK DK 20-07-2022 REVISIONS AS PER CLIENT COMMENTS				P0 SIGN. INITIALS SM MJ DVB MK DK 01-06-2022 REVISIONS				FILE NAME 12503A-CV-32180-Rev-P1 DC & DISC: DEL-CV			
'P' (PRELIMINARY) ISSUES ARE NOT TO BE USED FOR CONSTRUCTION / FABRICATION BUT ARE ISSUED FOR LIMITED PURPOSES ONLY AS INDICATED IN THE SMALL BLOCK ABOVE THIS BLOCK. CONSTRUCTION / FABRICATION WORK IS PERMITTED ON 'R' (RELEASED) ISSUES ONLY. INFORMATION CONTAINED WITHIN 'HOLD' IS NOT RELEASED FOR CONSTRUCTION / FABRICATION. FIELD MUST GET DESIGN OFFICE TO CLEAR 'HOLDS' IN TIME BEFORE PROCEEDING WITH ANY CONSTRUCTION/ FABRICATION WORK RELATED TO 'HOLDS'.											
PROPRIETARY NOTICE AND VERSION CONTROL: This document contains confidential information for use only by the Client. For the Project under consideration, which is provided for the sole purpose of permitting the recipient to evaluate the information submitted herewith, in consideration of receipt of this document, unless agreed to in contrary in the Contract, the recipient agrees to maintain such information in confidence and to not reproduce or otherwise disclose this information to any person outside the recipient's organization, except that there is no obligation to maintain the confidentiality of any information which was known to the recipient prior to receipt of such information from Tata Consulting Engineers Limited, or becomes publicly known through no fault of recipient, or Tata Consulting Engineers Limited, or is received without obligation of confidentiality from a third party owing no obligation of confidentiality to Tata Consulting Engineers Limited. All information given under this version over rides all and any kind of offers, assumptions, deliberations and contracts submitted verbally (and subsequently communicated in writing) or in writing or otherwise given under any and all previous version/s.											

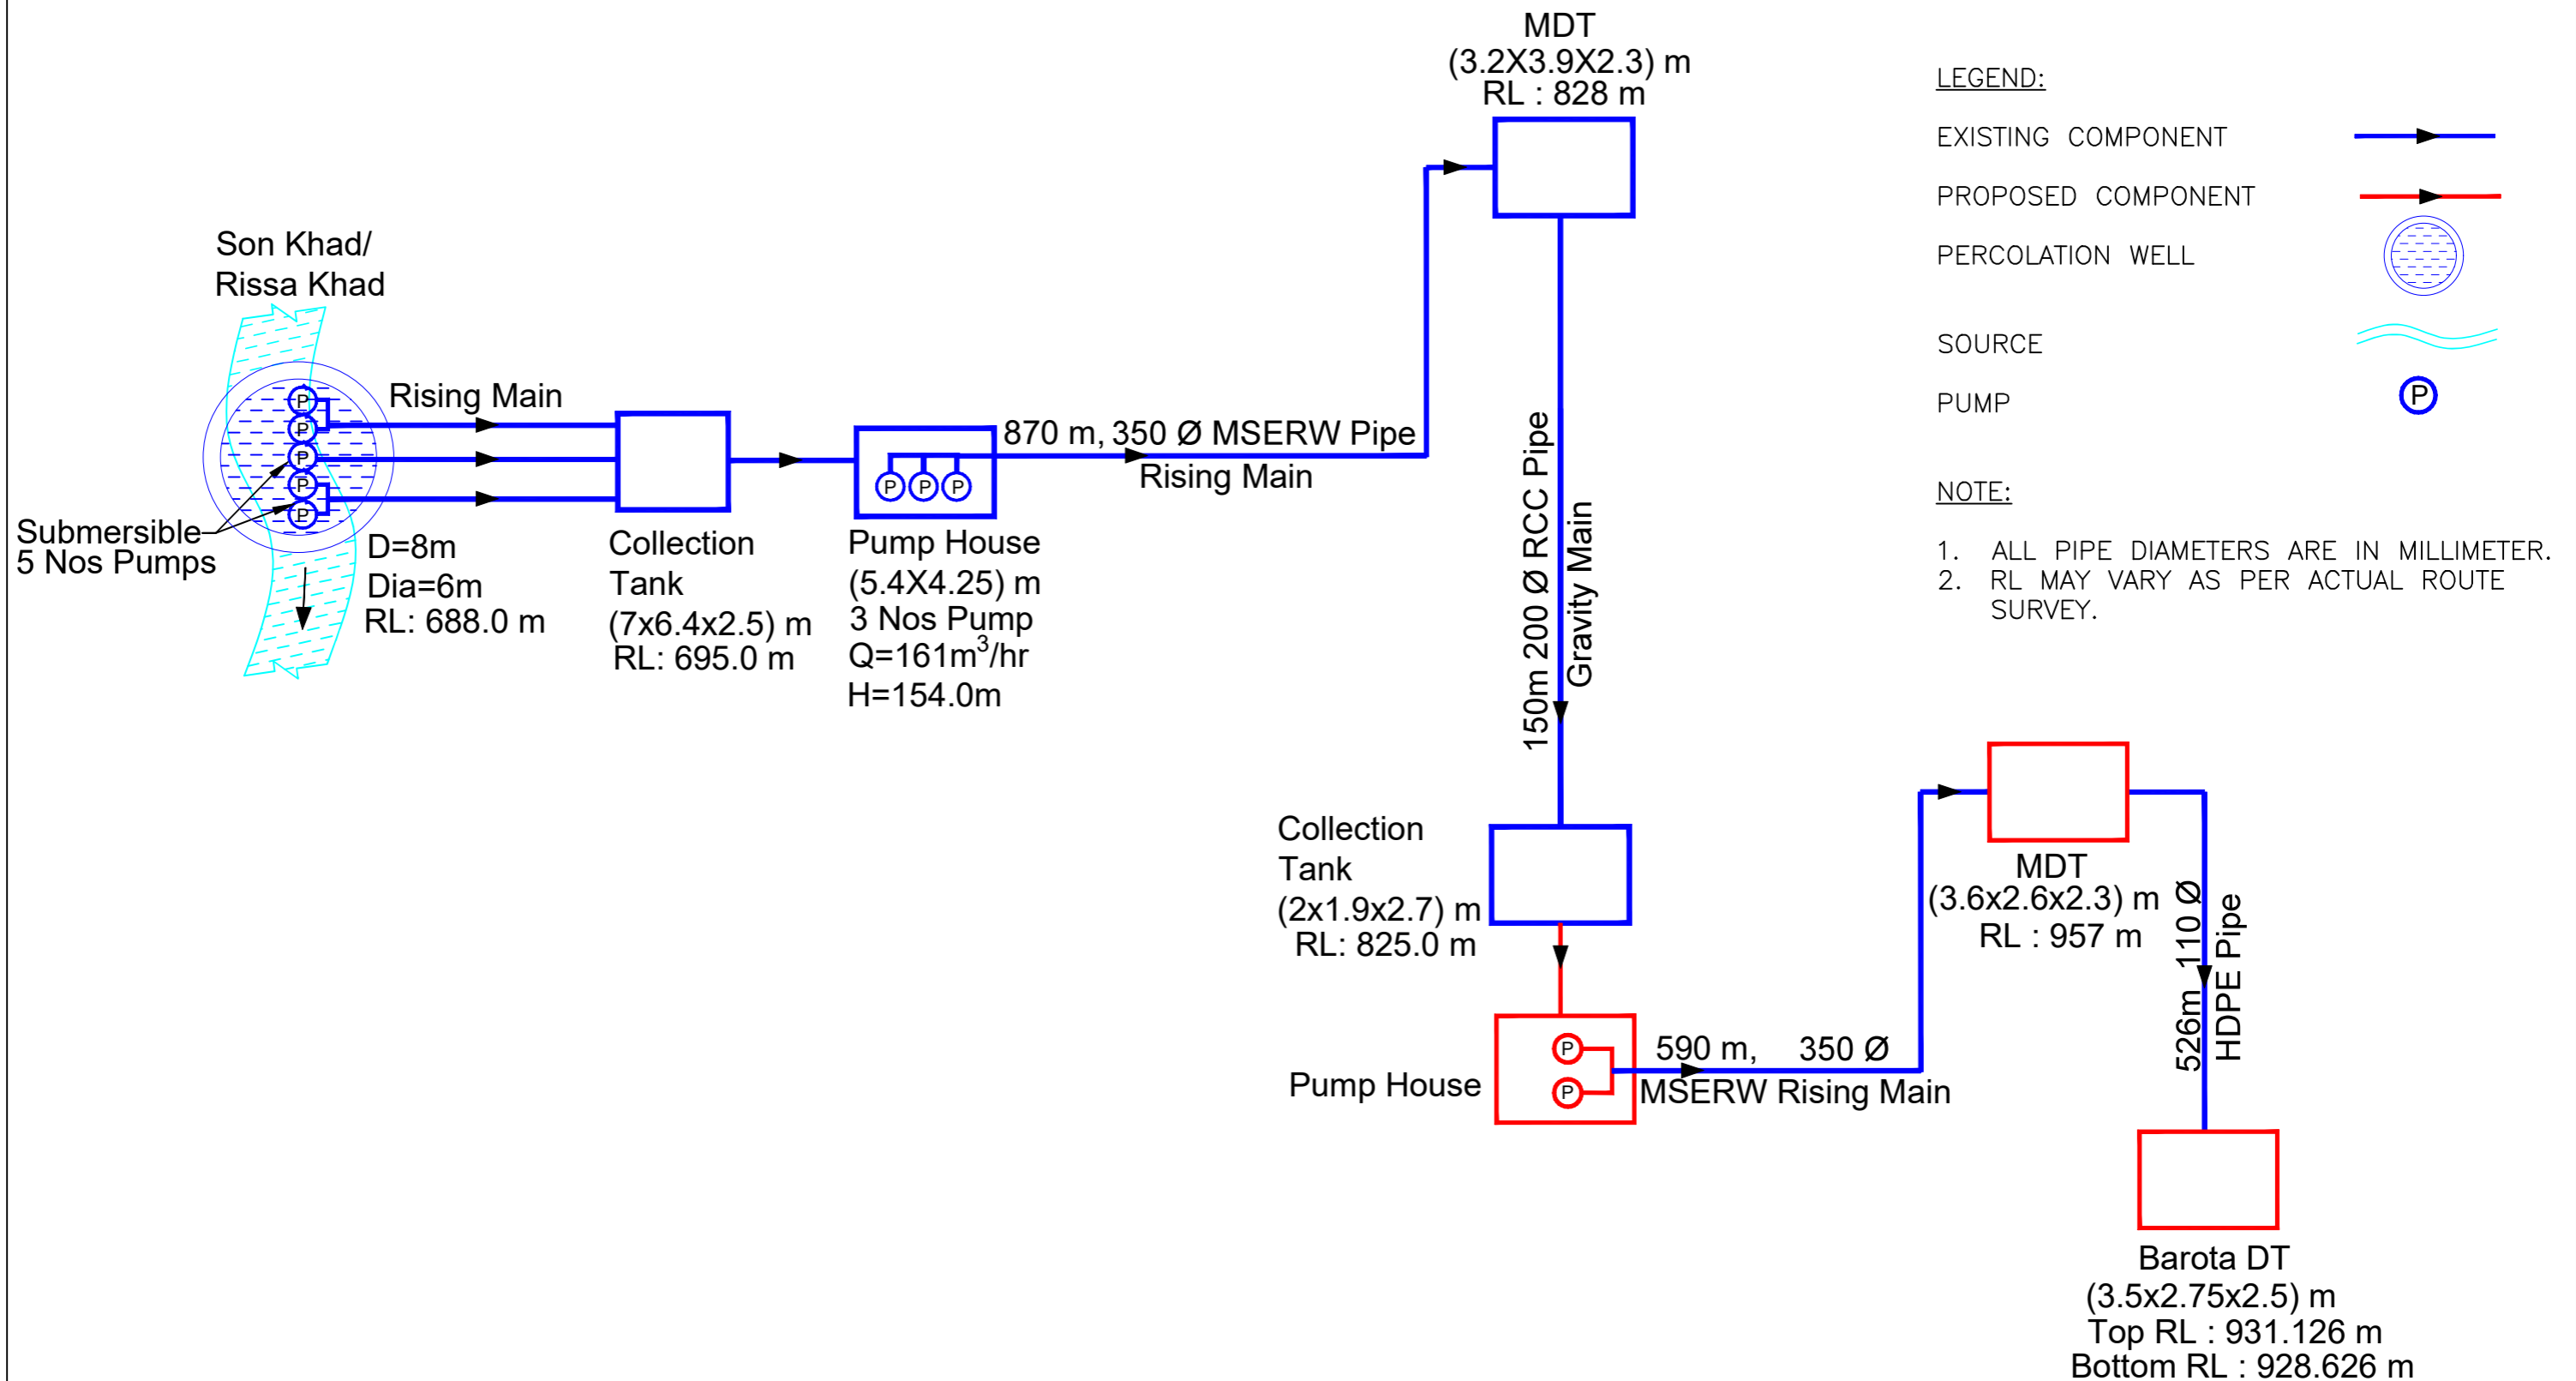


- LEGEND:**
- EXISTING COMPONENT
 - PROPOSED COMPONENT
 - PERCOLATION WELL
 - SOURCE
 - PUMP

- NOTE:**
1. ALL PIPE DIAMETERS ARE IN MILLIMETER.
 2. RL MAY VARY AS PER ACTUAL ROUTE SURVEY.

FLOW DIAGRAM – EXISTING LIS BRANG (FUNCTIONAL SCHEME)

DETAILED DESIGN CONSULTANCY, HP-SHIVA (PACKAGE CS09) IRRIGATION, HORTICULTURE, ORCHARDS AND VALUE CHAIN DEVELOPMENT													
SIGN. OF CLIENT: - <table style="width: 100%; height: 20px; border: none;"> <tr> <td style="width: 25%; border: none;">JE</td> <td style="width: 25%; border: none;">AE</td> <td style="width: 25%; border: none;">EE</td> <td style="width: 25%; border: none;">SE</td> </tr> </table>										JE	AE	EE	SE
JE	AE	EE	SE										
FLOW DIAGRAM FOR EXISTING LIS BRANG DHARAMPUR BLOCK MANDI DISTRICT													
PURPOSE: FOR TENDER ONLY DO NOT SCALE													
Proprietary Notice and Version Control This document contains confidential information for use only by the Client. In the event of any change in the project, the recipient agrees to maintain such information in confidence and to not reproduce or otherwise disclose this information to any person outside the recipient's organization, except that there is no obligation to maintain the confidentiality of any information which was known to the recipient prior to receipt of such information from Tata Consulting Engineers Limited, or becomes publicly known through no fault of recipient, or Tata Consulting Engineers Limited, or is received without obligation of confidentiality from a third party owing no obligation of confidentiality to Tata Consulting Engineers Limited. All information given under this version over time and any kind of copies, reprints, reproductions and contracts submitted verbally (and subsequently communicated in writing) or in writing or otherwise given under any and all previous versions/s.													
TATA CONSULTING ENGINEERS LIMITED MUMBAI													
SCALE : NTS					DWG NO. 2183XXXX								
FILE NAME 12503A-CV-32183-Rev-P0					DC & DISC: DEL-CV								
ISSUE PO													

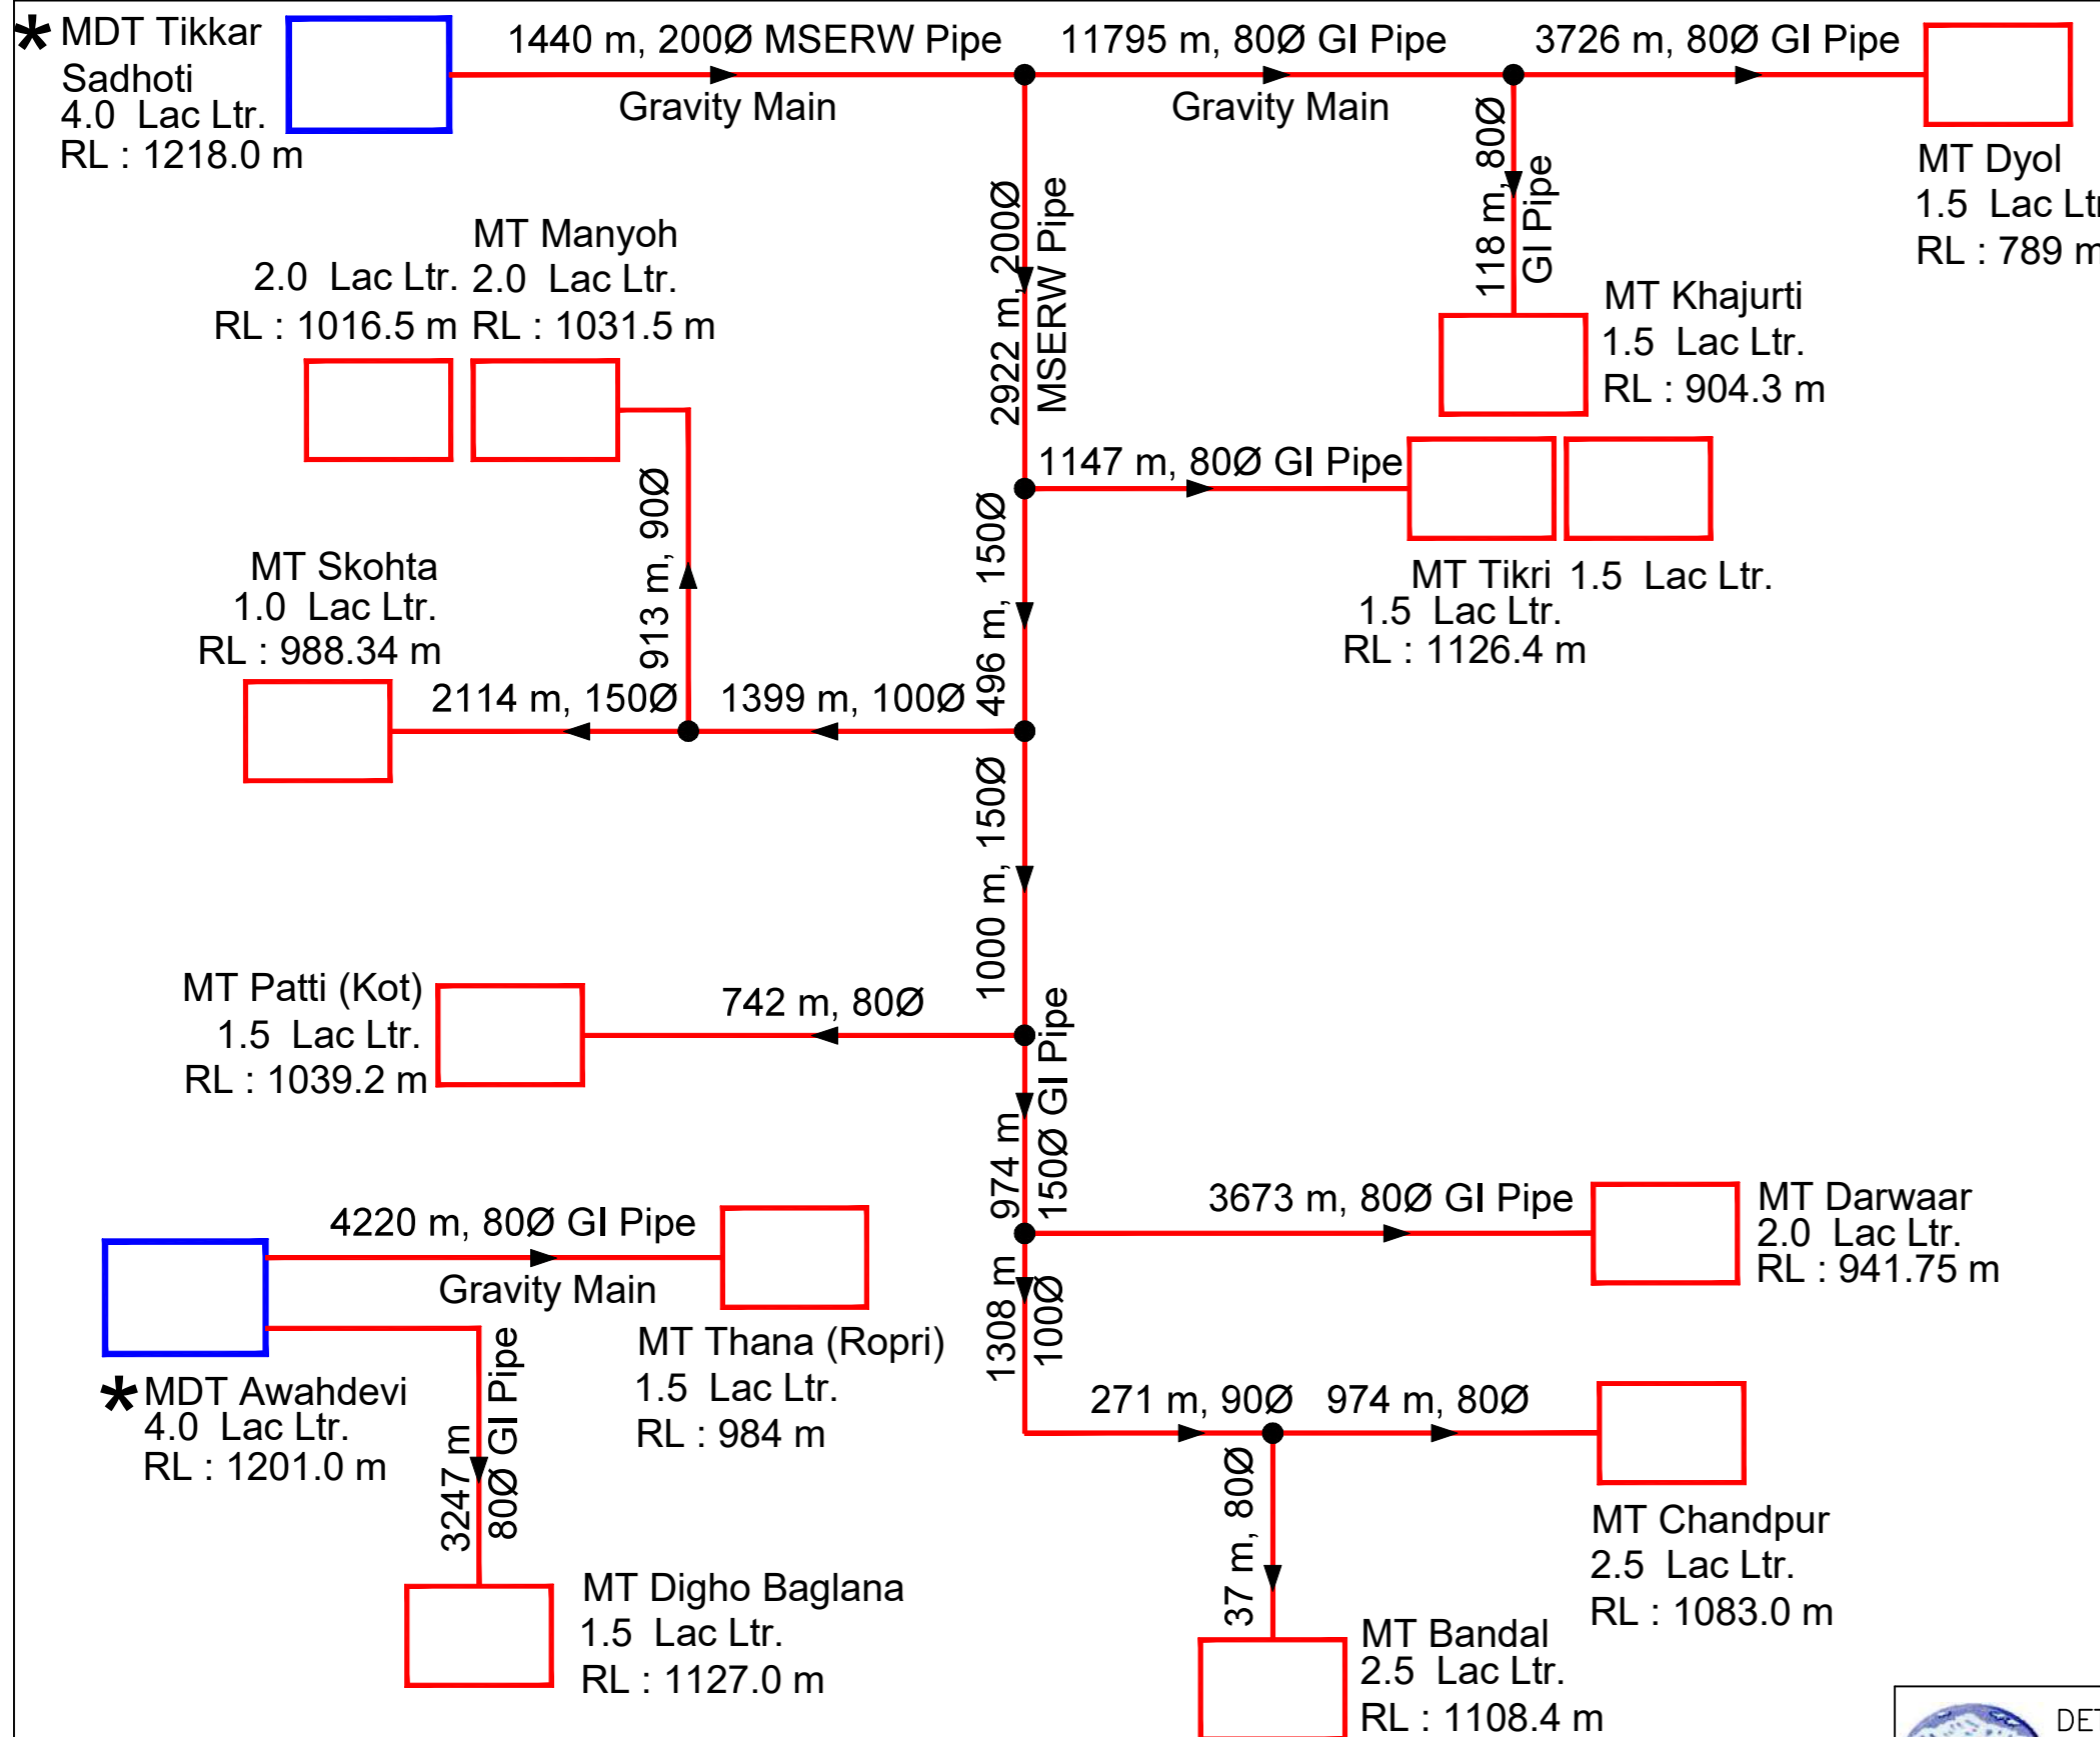

LEGEND:

- EXISTING COMPONENT →
- PROPOSED COMPONENT →

NOTE:

1. ALL PIPE DIAMETERS ARE IN MILLIMETER.
2. RL MAY VARY AS PER ACTUAL ROUTE SURVEY.

* REFER DRAWING NO. TCE.12503A-CV-3082-FD-32185 FOR EXISTING LIS DETAILS.

**FLOW DIAGRAM – PROPOSED LIS TIHRA
(NEW SCHEME – 102.15 Ha)**

SIGN. OF CLIENT:—

JE	AE	EE	SE

PURPOSE: FOR TENDER ONLY

DO NOT SCALE

Proprietary Notice and Version Control This document contains confidential information for use only by the Client; for the Project under consideration, which is provided for the sole purpose of permitting the recipient to evaluate the information submitted herewith, in consideration of receipt of this document, unless agreed to in contrary in the Contract; the recipient agrees to maintain such information in confidence and to not reproduce or otherwise disclose this information to any person outside the recipient's organization; except that there is no obligation to maintain the confidentiality of any information which was known to the recipient prior to receipt of such information from Tata Consulting Engineers Limited, or becomes publicly known through no fault of recipient, or Tata Consulting Engineers Limited, or is received without obligation of confidentiality from a third party using no obligation of confidentiality to Tata Consulting Engineers Limited. All information given under this version over rides all and any kind of offers, reservations, submissions and contracts submitted verbally (and subsequently communicated in writing) or in writing or otherwise given under any and all previous versions/.

FILE NAME 12503A-CV-32186-Rev-P1

DETAILED DESIGN CONSULTANCY, HP-SHIVA (PACKAGE CS09)
 IRRIGATION, HORTICULTURE, ORCHARDS AND VALUE CHAIN DEVELOPMENT

FLOW DIAGRAM FOR PROPOSED LIS TIHRA
DHARAMPUR BLOCK MANDI DISTRICT

TATA CONSULTING ENGINEERS LIMITED
 MUMBAI



P1	SIGN.	SM	MJ	DVB								20-07-2022
	INITIALS											
P0	SIGN.	SM	MJ	DVB								01-06-2022
	INITIALS											
ISSUE	DRN	DSN	CHD	CV	EL	IC	ME			PE/PM	APPD	DATE
												(dd-mm-yyyy)

'P' (PRELIMINARY) ISSUES ARE NOT TO BE USED FOR CONSTRUCTION / FABRICATION BUT ARE ISSUED FOR LIMITED PURPOSES ONLY AS INDICATED IN THE SMALL BLOCK ABOVE THIS BLOCK.

CONSTRUCTION / FABRICATION WORK IS PERMITTED ON 'R' (RELEASED) ISSUES ONLY.





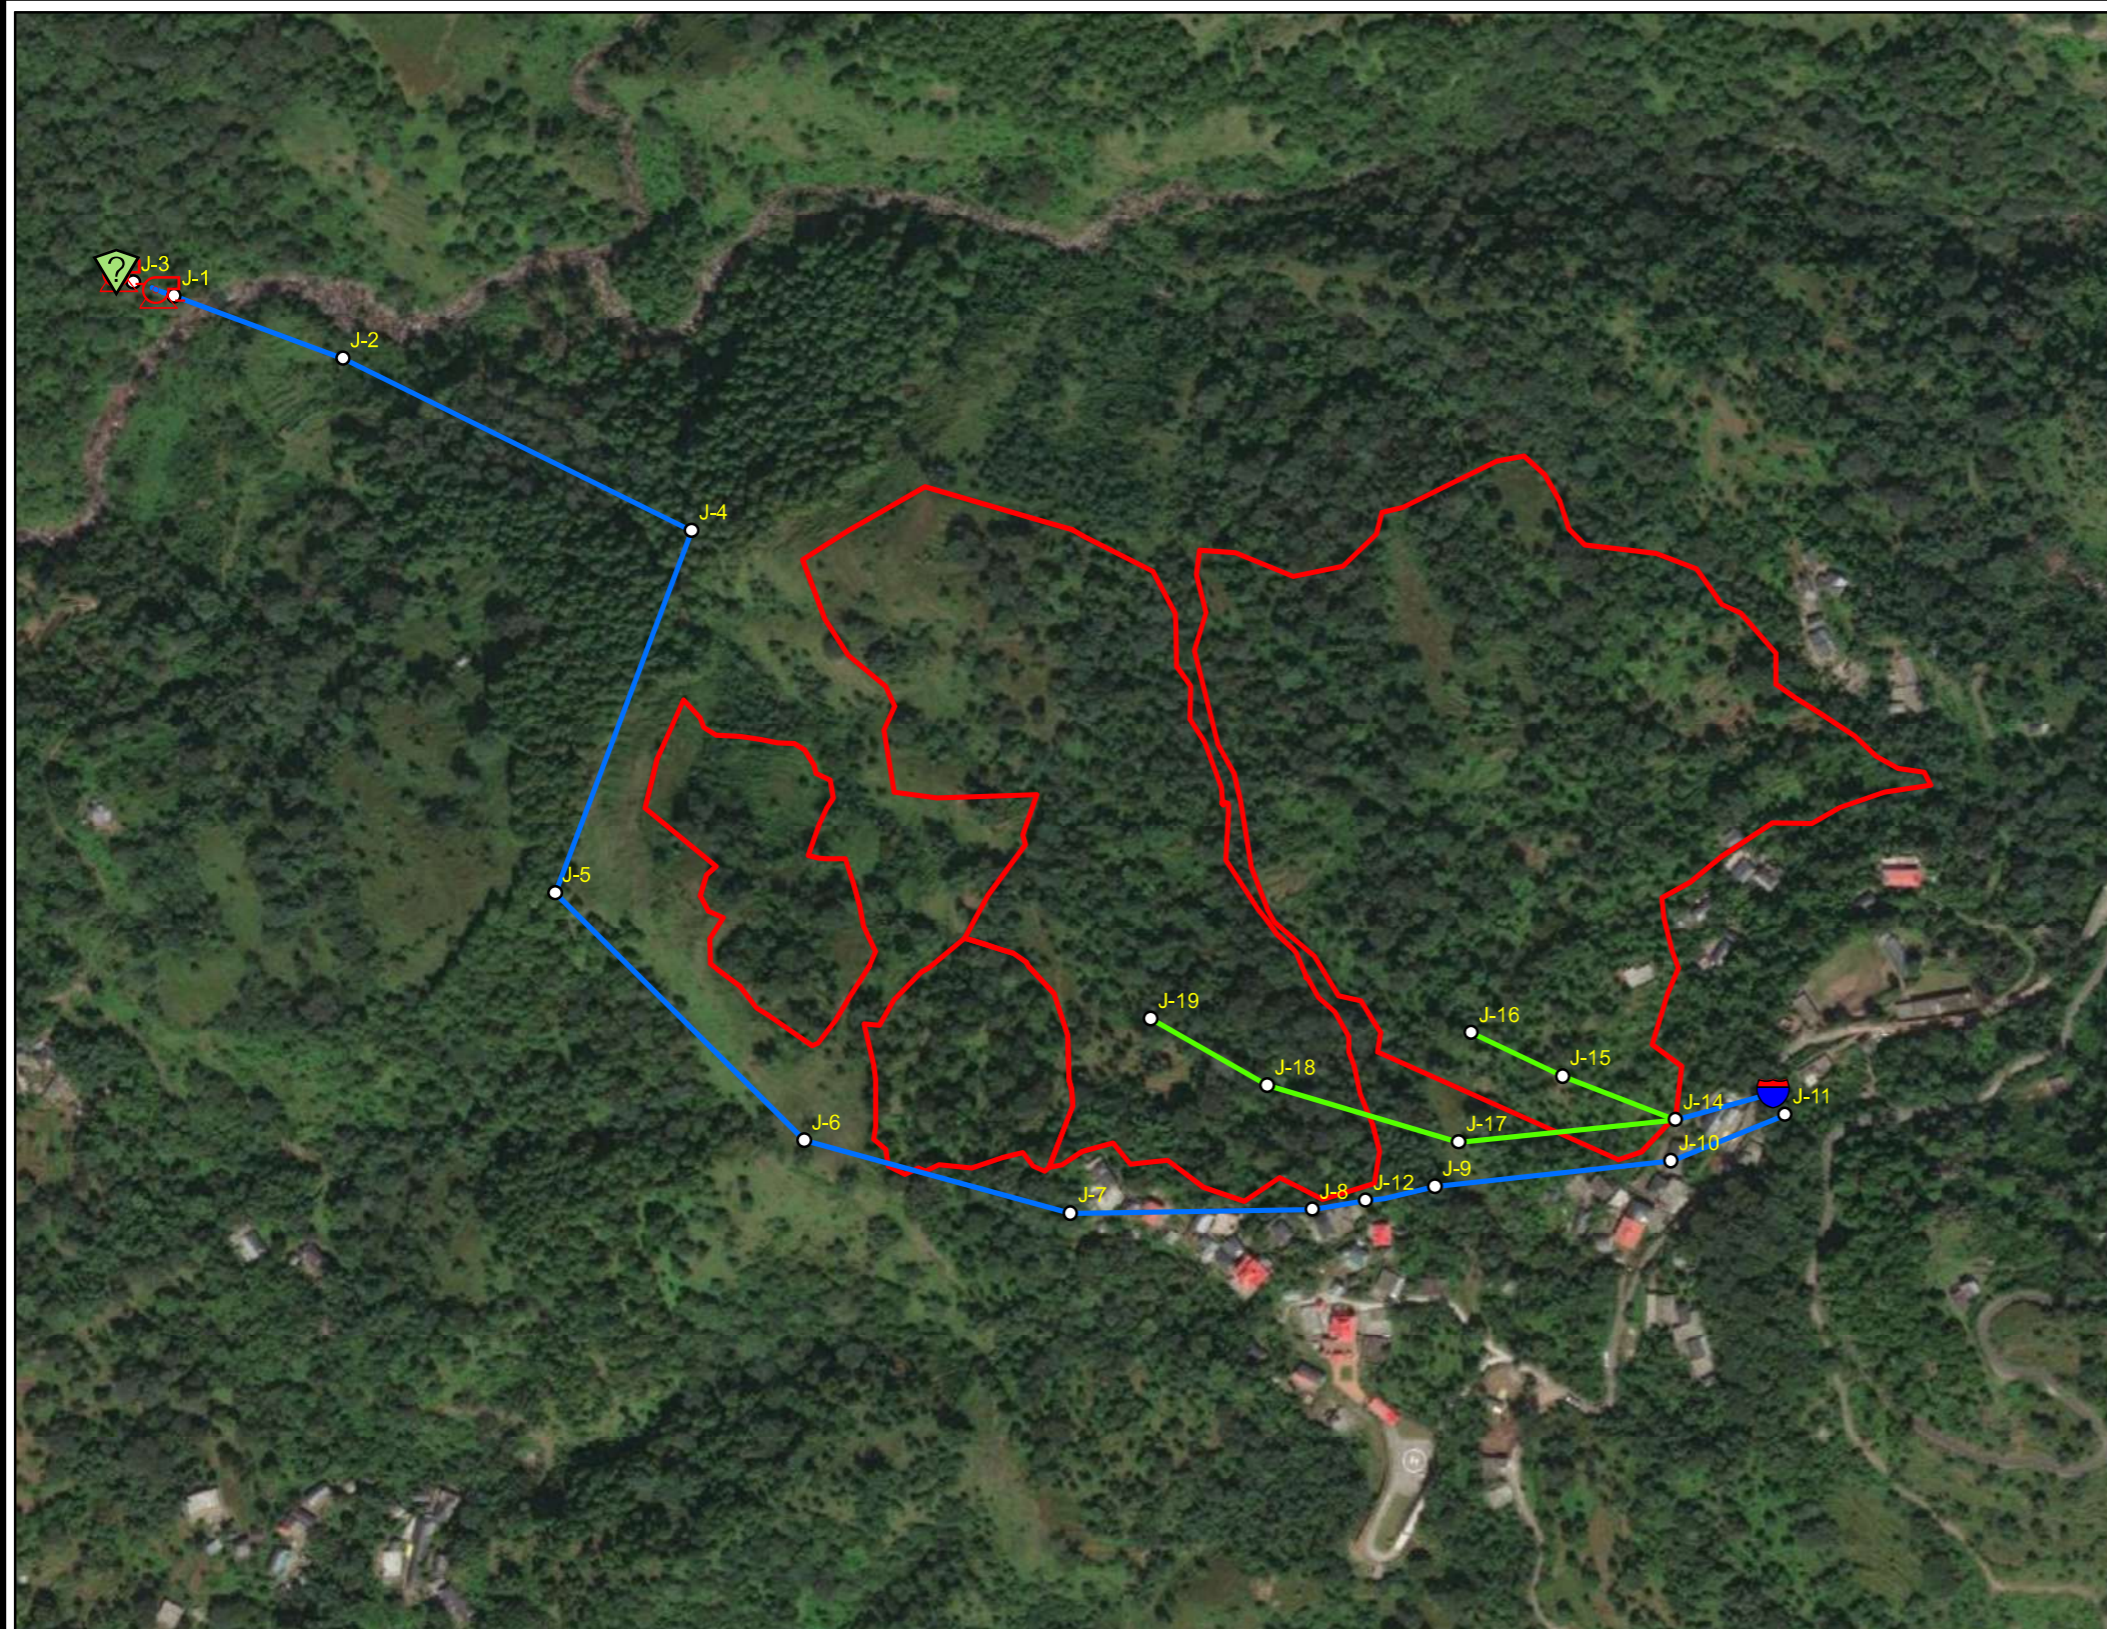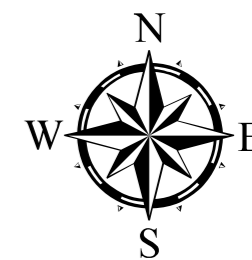


INFORMATION CONTAINED WITHIN 'HOLD' IS NOT RELEASED FOR CONSTRUCTION / FABRICATION. FIELD MUST GET DESIGN OFFICE TO CLEAR 'HOLDS' IN TIME BEFORE PROCEEDING WITH ANY CONSTRUCTION/ FABRICATION WORK RELATED TO 'HOLDS'.

SCALE : NTS	DWG NO. TCE.12503A-CV-3082-FD-32186	ISSUE P1
DC & DISC: DEL-CV		



Source: Esri, Maxar

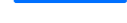Legend

-  Source
-  MDT
-  Pump
-  Junction
-  Rising Main 100mm Dia GI Pipe
-  Gravity Main 80mm Dia GI Pipe
-  GOLWAN Cluster

SIGN. OF CLIENT:-

JE	AE	EE	SE
----	----	----	----



DETAILED DESIGN CONSULTANCY, HP-SHIVA (PACKAGE CS09)

IRRIGATION, HORTICULTURE, ORCHARDS AND VALUE CHAIN DEVELOPMENT

	SIGN.										
	INITIALS										
	REVISIONS										
P0	SIGN.										
	INITIALS	GKJ	MXL	DVB		MK	DK	14-06-2022			
	REVISIONS										
ISSUE	DRN	DSN	CHD	CV	EL	IC	ME		PE/PM	APPD.	DATE
	CLEARED										

'P' (PRELIMINARY) ISSUES ARE NOT TO BE USED FOR CONSTRUCTION / FABRICATION BUT ARE ISSUED FOR LIMITED PURPOSES ONLY AS INDICATED IN THE SMALL BLOCK ABOVE THIS BLOCK.


CONSTRUCTION / FABRICATION WORK IS PERMITTED ON 'R' (RELEASED) ISSUES ONLY.

INFORMATION CONTAINED WITHIN 'HOLD' IS NOT RELEASED FOR CONSTRUCTION / FABRICATION. FIELD MUST GET DESIGN OFFICE TO CLEAR 'HOLDS' IN TIME BEFORE PROCEEDING WITH ANY CONSTRUCTION/FABRICATION WORK RELATED TO 'HOLDS'.

PURPOSE: FOR TENDER ONLY


Proprietary Notice and Version Control This document contains confidential information for use only by the "Client"; for the Project under consideration, which is provided for the sole purpose of permitting the recipient to evaluate the information submitted here with in consideration of receipt of this document; unless agreed to in contrary in the Contract, the recipient agrees to maintain such information in confidence and to not reproduce or otherwise disclose this information to any person outside the recipient's organisation; except that there is no obligation to maintain the confidentiality of any information which was known to the recipient prior to receipt of such information from Tata Consulting Engineers Limited, or becomes publicly known through no fault of recipient, or Tata Consulting Engineers Limited, or is received without obligation of confidentiality from a third party owing no obligation of confidentiality to Tata Consulting Engineers Limited. All information given under this version over rides all and any kind of offers, assumptions, deliverables and contracts submitted verbally (and subsequently communicated in writing) or in writing or otherwise given under any and all previous version/s.

File Name: 12503A-CV-32201-Rev-P0



TATACONSULTING ENGINEERS LIMITED. MUMBAI

SCALE:- 1:5,000	DWG. No:- TCE.12503A-CV-3082-WS-32201	ISSUE:- P0
DL.CEN.:- DEL-CV		

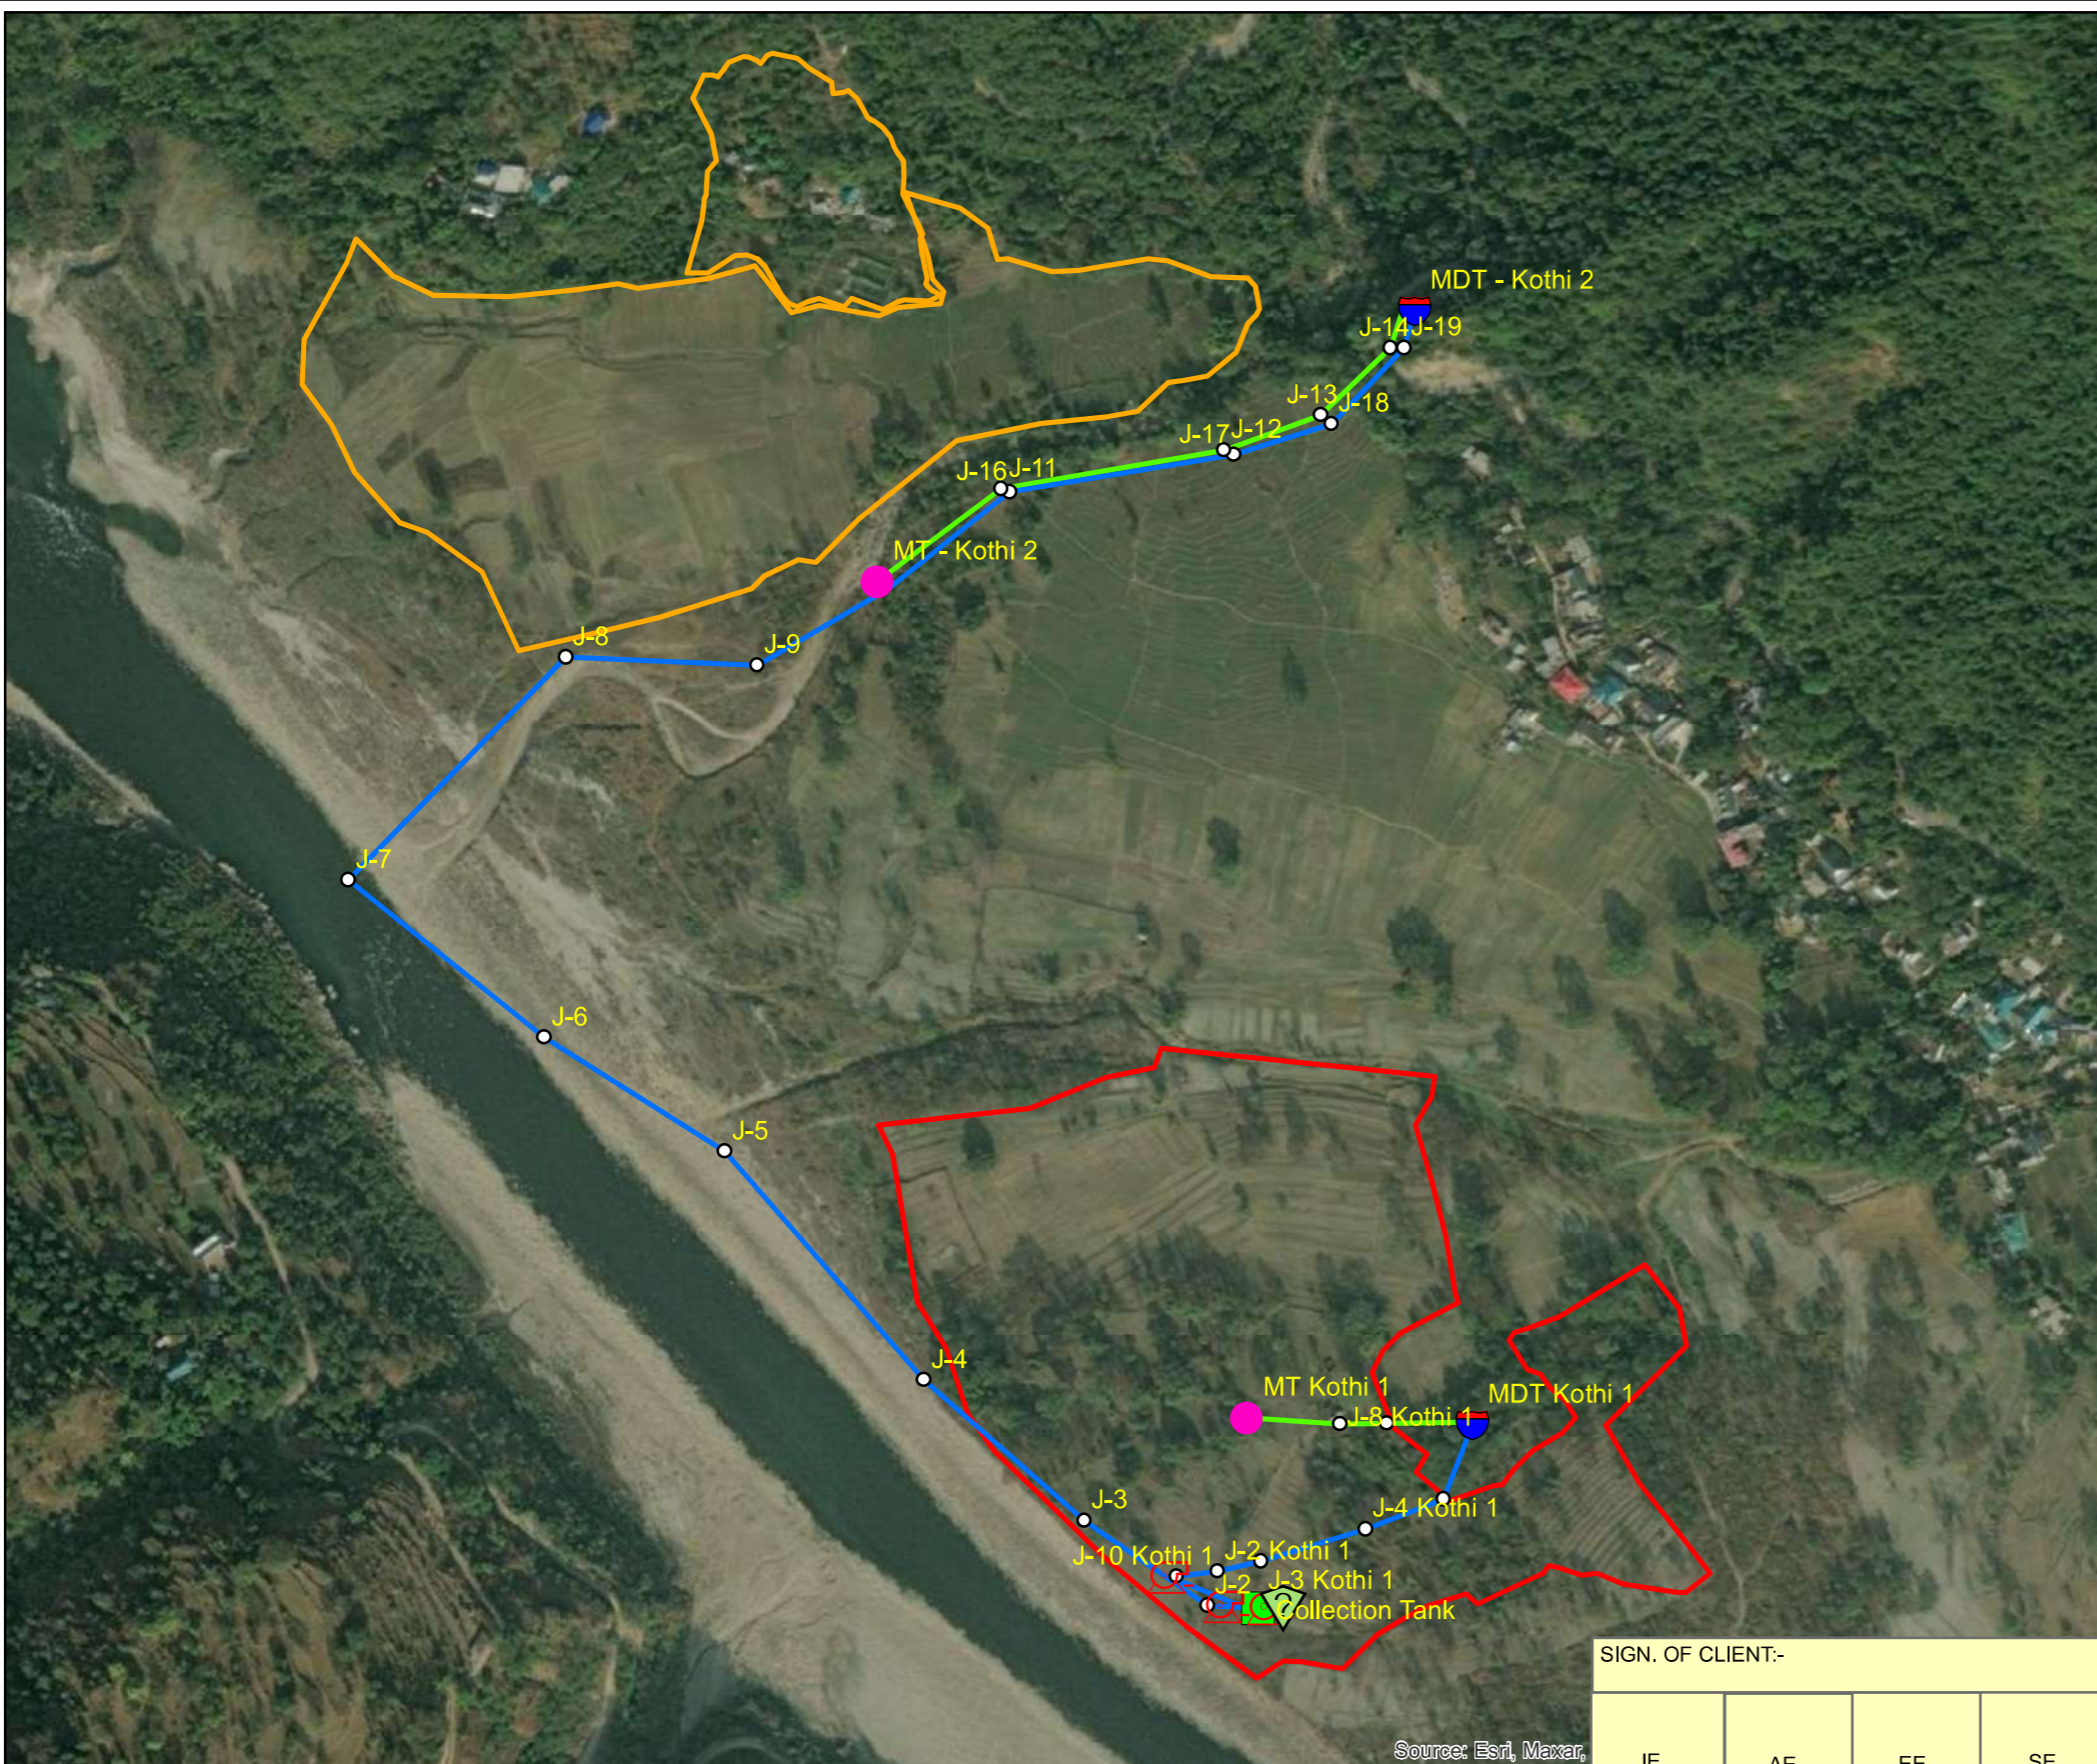

Legend

- Source
- Pump
- Junction
- MDT
- MT
- Tank
- Rising Main 80mm Dia GI Pipe
- Gravity Main 80mm Dia GI Pipe
- KOTHI-1
- KOTHI_2

Source: Esri, Maxar

SIGN. OF CLIENT:-

JE	AE	EE	SE
----	----	----	----

DETAILED DESIGN CONSULTANCY, HP-SHIVA (PACKAGE CS09)

IRRIGATION, HORTICULTURE, ORCHARDS AND VALUE CHAIN DEVELOPMENT

P1	SIGN.										
	INITIALS	GKJ	MXL	DVB		MK	DK			22-07-2022	
REVISIONS		As per Client Comments									
P0	SIGN.										
	INITIALS	GKJ	MXL	DVB		MK	DK			14-06-2022	
REVISIONS											
ISSUE	DRN	DSN	CHD	CV	EL	IC	ME		PE/PM	APPD.	DATE
				CLEARED							

'P' (PRELIMINARY) ISSUES ARE NOT TO BE USED FOR CONSTRUCTION / FABRICATION BUT ARE ISSUED FOR LIMITED PURPOSES ONLY AS INDICATED IN THE SMALL BLOCK ABOVE THIS BLOCK.

CONSTRUCTION / FABRICATION WORK IS PERMITTED ON 'R' (RELEASED) ISSUES ONLY.

INFORMATION CONTAINED WITHIN 'HOLD' IS NOT RELEASED FOR CONSTRUCTION / FABRICATION. FIELD MUST GET DESIGN OFFICE TO CLEAR 'HOLDS' IN TIME BEFORE PROCEEDING WITH ANY CONSTRUCTION/FABRICATION WORK RELATED TO 'HOLDS'.


PURPOSE: FOR TENDER ONLY

Proprietary Notice and Version Control This document contains confidential information for use only by the "Client"; for the Project under consideration, which is provided for the sole purpose of permitting the recipient to evaluate the information submitted here with in consideration of receipt of this document; unless agreed to in contrary in the Contract, the recipient agrees to maintain such information in confidence and to not reproduce or otherwise disclose this information to any person outside the recipient's organisation; except that there is no obligation to maintain the confidentiality of any information which was known to the recipient prior to receipt of such information from Tata Consulting Engineers Limited, or becomes publicly known through no fault of recipient, or Tata Consulting Engineers Limited, or is received without obligation of confidentiality from a third party owing no obligation of confidentiality to Tata Consulting Engineers Limited. All information given under this version over rides all and any kind of offers, assumptions, deliverables and contracts submitted verbally (and subsequently communicated in writing) or in writing or otherwise given under any and all previous version/s.






 


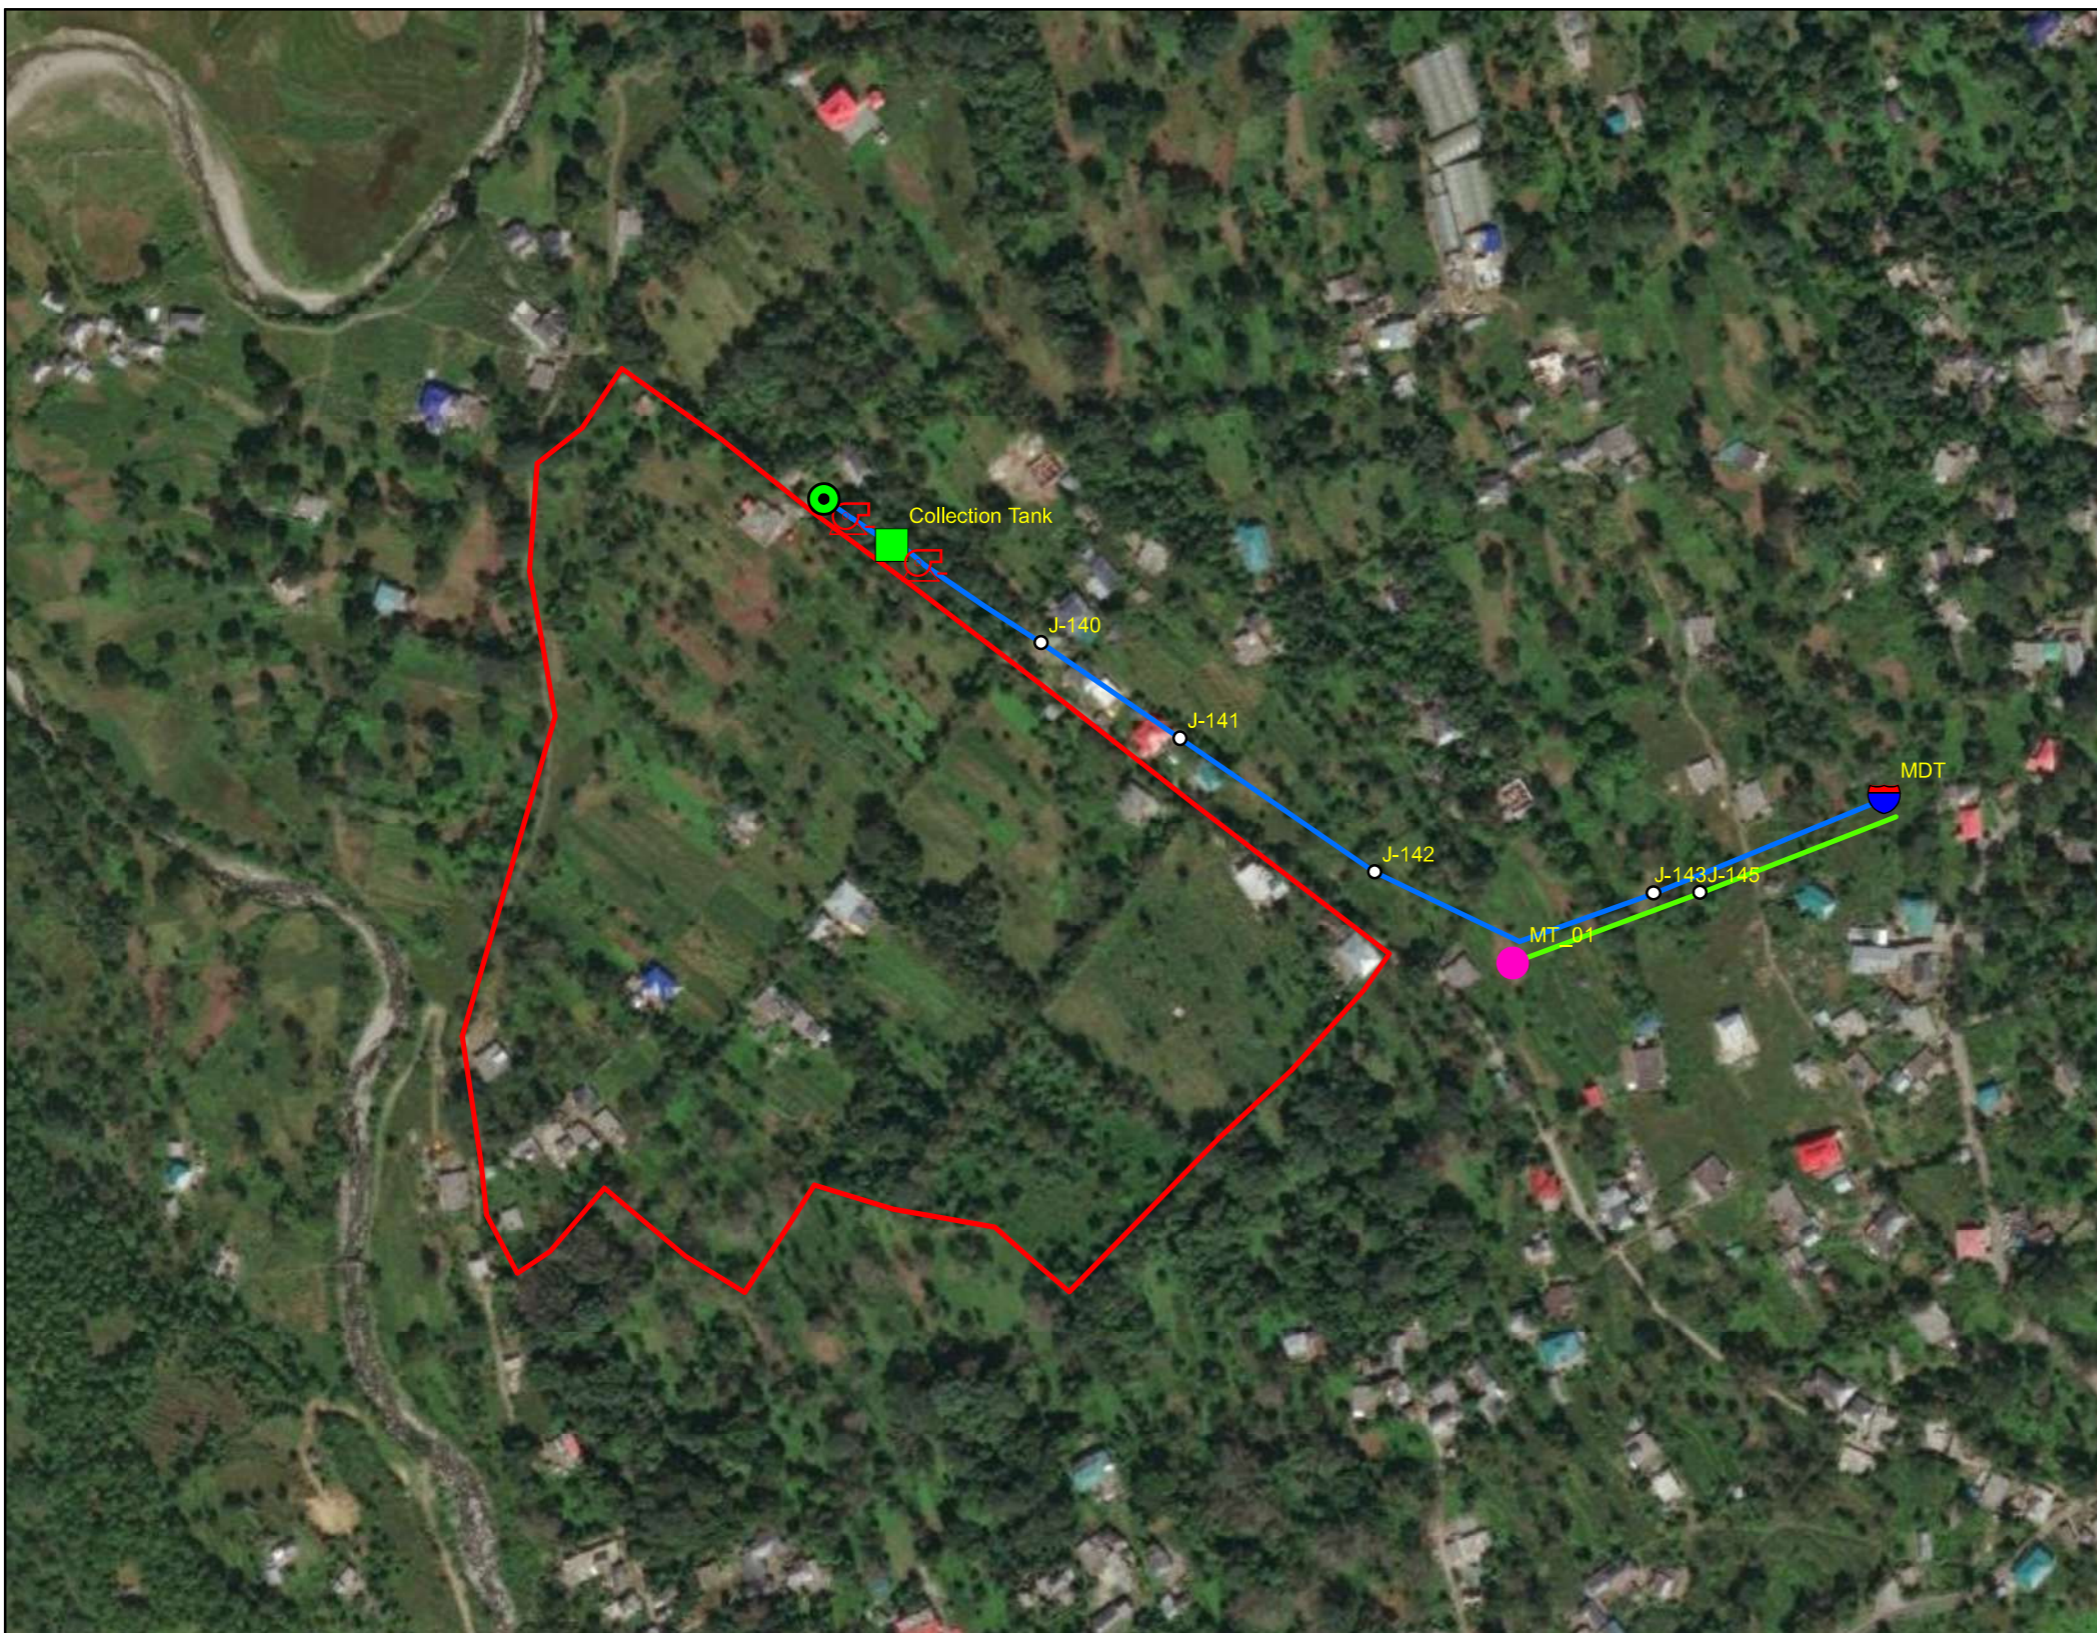
File Name: 12503A-CV-31202-Rev-P1

TATACONSULTING ENGINEERS LIMITED. MUMBAI

SCALE:- 1:5,000	DWG. No:-	ISSUE:-
DL.CEN.:- DEL-CV	TCE.12503A-CV-3082-WS-31202	P1



Legend

-  Tube Well
-  Pump
-  MDT
-  MT
-  Tank
-  Junction
-  Rising Main 80mm Dia GI Pipe
-  Gravity Main 80mm Dia GI Pipe
-  DEHLLU

SIGN. OF CLIENT:-

JE AE EE SE



**DETAILED DESIGN CONSULTANCY, HP-SHIVA
(PACKAGE CS09)**

IRRIGATION, HORTICULTURE, ORCHARDS AND VALUE CHAIN DEVELOPMENT

PURPOSE: FOR TENDER ONLY

TITLE:- **NETWORK DRAWING FOR LIS DHELU (DHOG)
CHAUNTARA BLOCK, MANDI DISTRICT.**



**TATACONSULTING ENGINEERS LIMITED.
MUMBAI**

SCALE:- 1:4,000

DWG. No:-

TCE.12503A-CV-3082-WS-32204

ISSUE:-

P0

File Name: 12503A-CV-32204-Rev-P0

DL.CEN:- DEL-CV


SIGN.																			
	INITIALS																		
REVISIONS																			
P0	SIGN.																		
	INITIALS	GKJ	MXL	DVB						MK	DK	14-06-2022							
REVISIONS																			
ISSUE	DRN	DSN	CHD	CV	EL	IC	ME			PE/PM	APPD.	DATE							
				CLEARED															

'P' (PRELIMINARY) ISSUES ARE NOT TO BE USED FOR CONSTRUCTION / FABRICATION BUT ARE ISSUED FOR LIMITED PURPOSES ONLY AS INDICATED IN THE SMALL BLOCK ABOVE THIS BLOCK.

CONSTRUCTION / FABRICATION WORK IS PERMITTED ON 'R' (RELEASED) ISSUES ONLY.

INFORMATION CONTAINED WITHIN 'HOLD' IS NOT RELEASED FOR CONSTRUCTION / FABRICATION. FIELD MUST GET DESIGN OFFICE TO CLEAR 'HOLDS' IN TIME BEFORE PROCEEDING WITH ANY CONSTRUCTION/FABRICATION WORK RELATED TO 'HOLDS'.

Proprietary Notice and Version Control This document contains confidential information for use only by the "Client"; for the Project under consideration, which is provided for the sole purpose of permitting the recipient to evaluate the information submitted here with in consideration of receipt of this document; unless agreed to in contrary in the Contract, the recipient agrees to maintain such information in confidence and to not reproduce or otherwise disclose this information to any person outside the recipient's organisation; except that there is no obligation to maintain the confidentiality of any information which was known to the recipient prior to receipt of such information from Tata Consulting Engineers Limited, or becomes publicly known through no fault of recipient, or Tata Consulting Engineers Limited, or is received without obligation of confidentiality from a third party owing no obligation of confidentiality to Tata Consulting Engineers Limited. All information given under this version over rides all and any kind of offers, assumptions, deliverables and contracts submitted verbally (and subsequently communicated in writing) or in writing or otherwise given under any and all previous version/s.

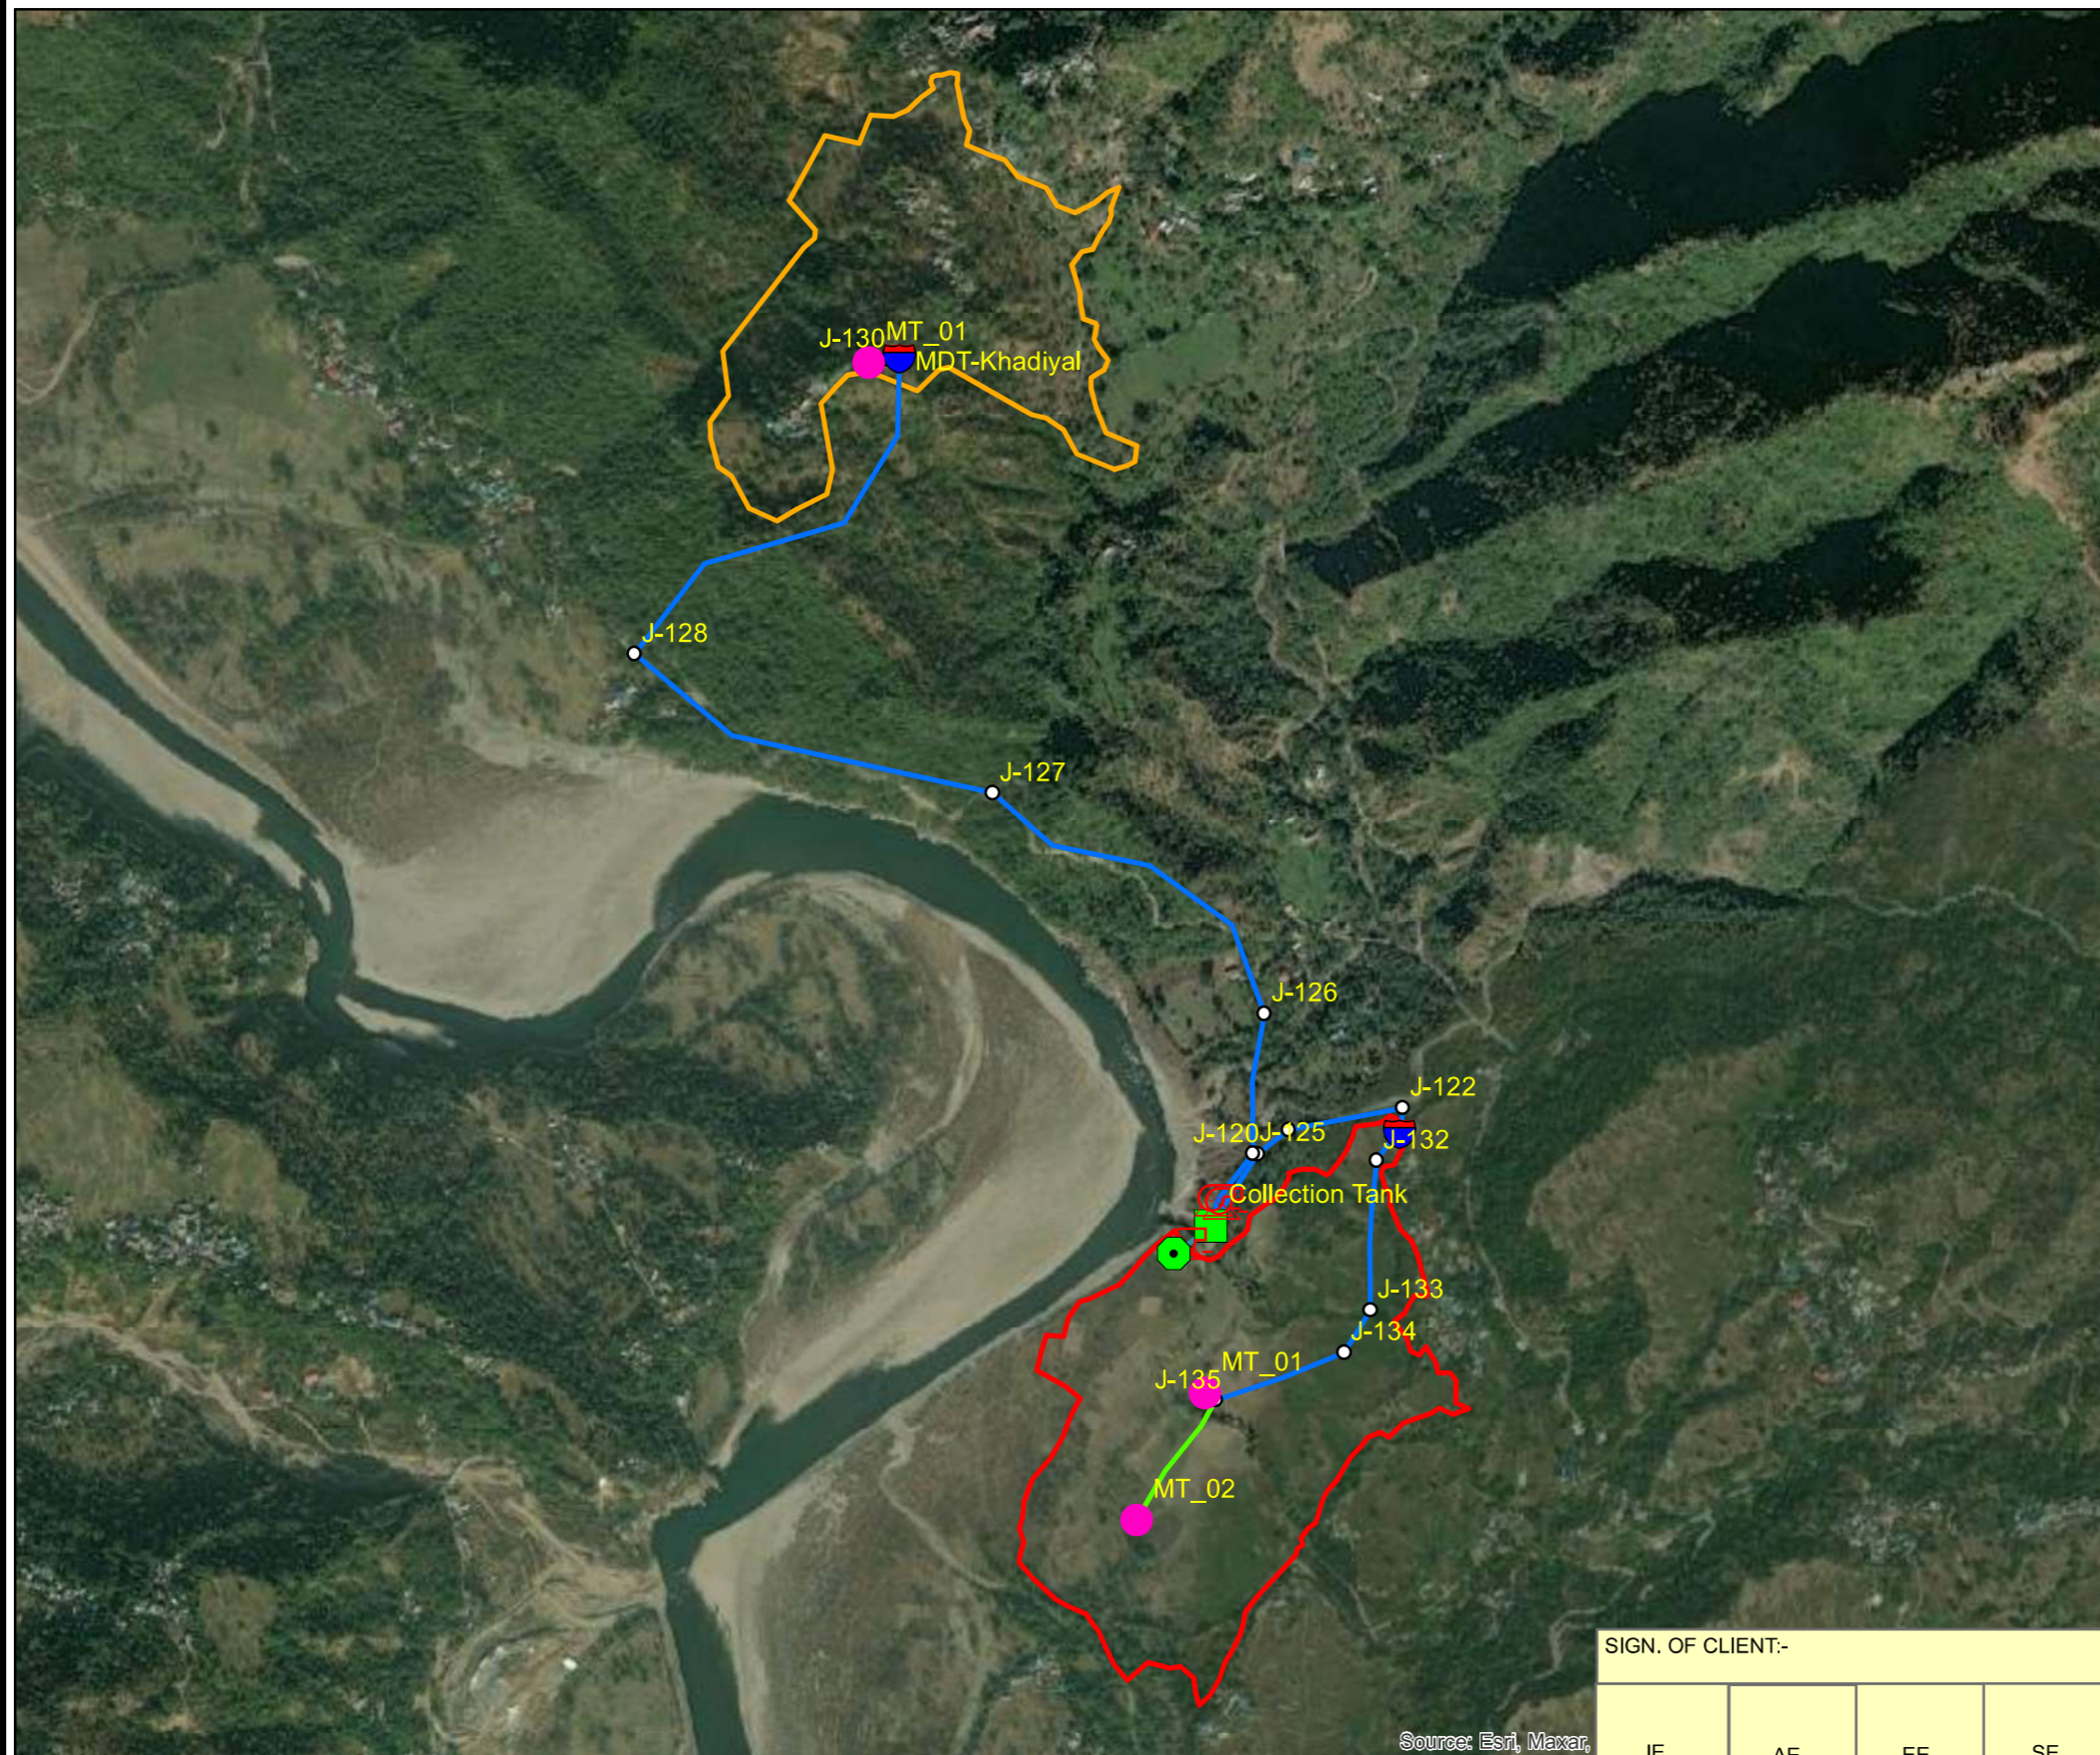

Legend

- Tube Well
- Pump
- Junction
- MDT
- MT
- Tank
- Gravity Main 80mm Dia GI Pipe
- Rising Main 100mm Dia GI Pipe
- Rising Main 125mm Dia GI Pipe
- Rising Main 150mm Dia GI Pipe
- DOL
- KHADIYAR

SIGN. OF CLIENT:-

JE	AE	EE	SE
----	----	----	----



**DETAILED DESIGN CONSULTANCY, HP-SHIVA
(PACKAGE CS09)**

IRRIGATION, HORTICULTURE, ORCHARDS AND VALUE CHAIN DEVELOPMENT

PURPOSE: FOR TENDER ONLY

TITLE:- **NETWORK DRAWING FOR LIS FROM TW-2
(KHADIYAL CLUSTER & DOL CLUSTER)
CHAUNTARA BLOCK, MANDI DISTRICT.**



**TATACONSULTING ENGINEERS LIMITED.
MUMBAI**

SCALE:- 1:14,000

DWG. No:-

TCE.12503A-CV-3082-WS-32205

ISSUE:-

P1

P1	SIGN.											
	INITIALS	GKJ	MXL	DVB		MK	DK	22-07-2022				
	REVISIONS	As per Client Comments										
P0	SIGN.											
	INITIALS	GKJ	MXL	DVB		MK	DK	14-06-2022				
	REVISIONS											
ISSUE		DRN	DSN	CHD	CV	EL	IC	ME		PE/PM	APPD.	DATE
					CLEARED							



'P' (PRELIMINARY) ISSUES ARE NOT TO BE USED FOR CONSTRUCTION / FABRICATION BUT ARE ISSUED FOR LIMITED PURPOSES ONLY AS INDICATED IN THE SMALL BLOCK ABOVE THIS BLOCK.

CONSTRUCTION / FABRICATION WORK IS PERMITTED ON 'R' (RELEASED) ISSUES ONLY.





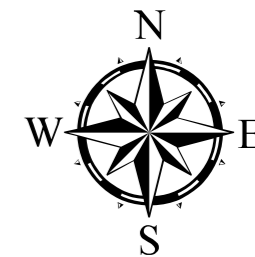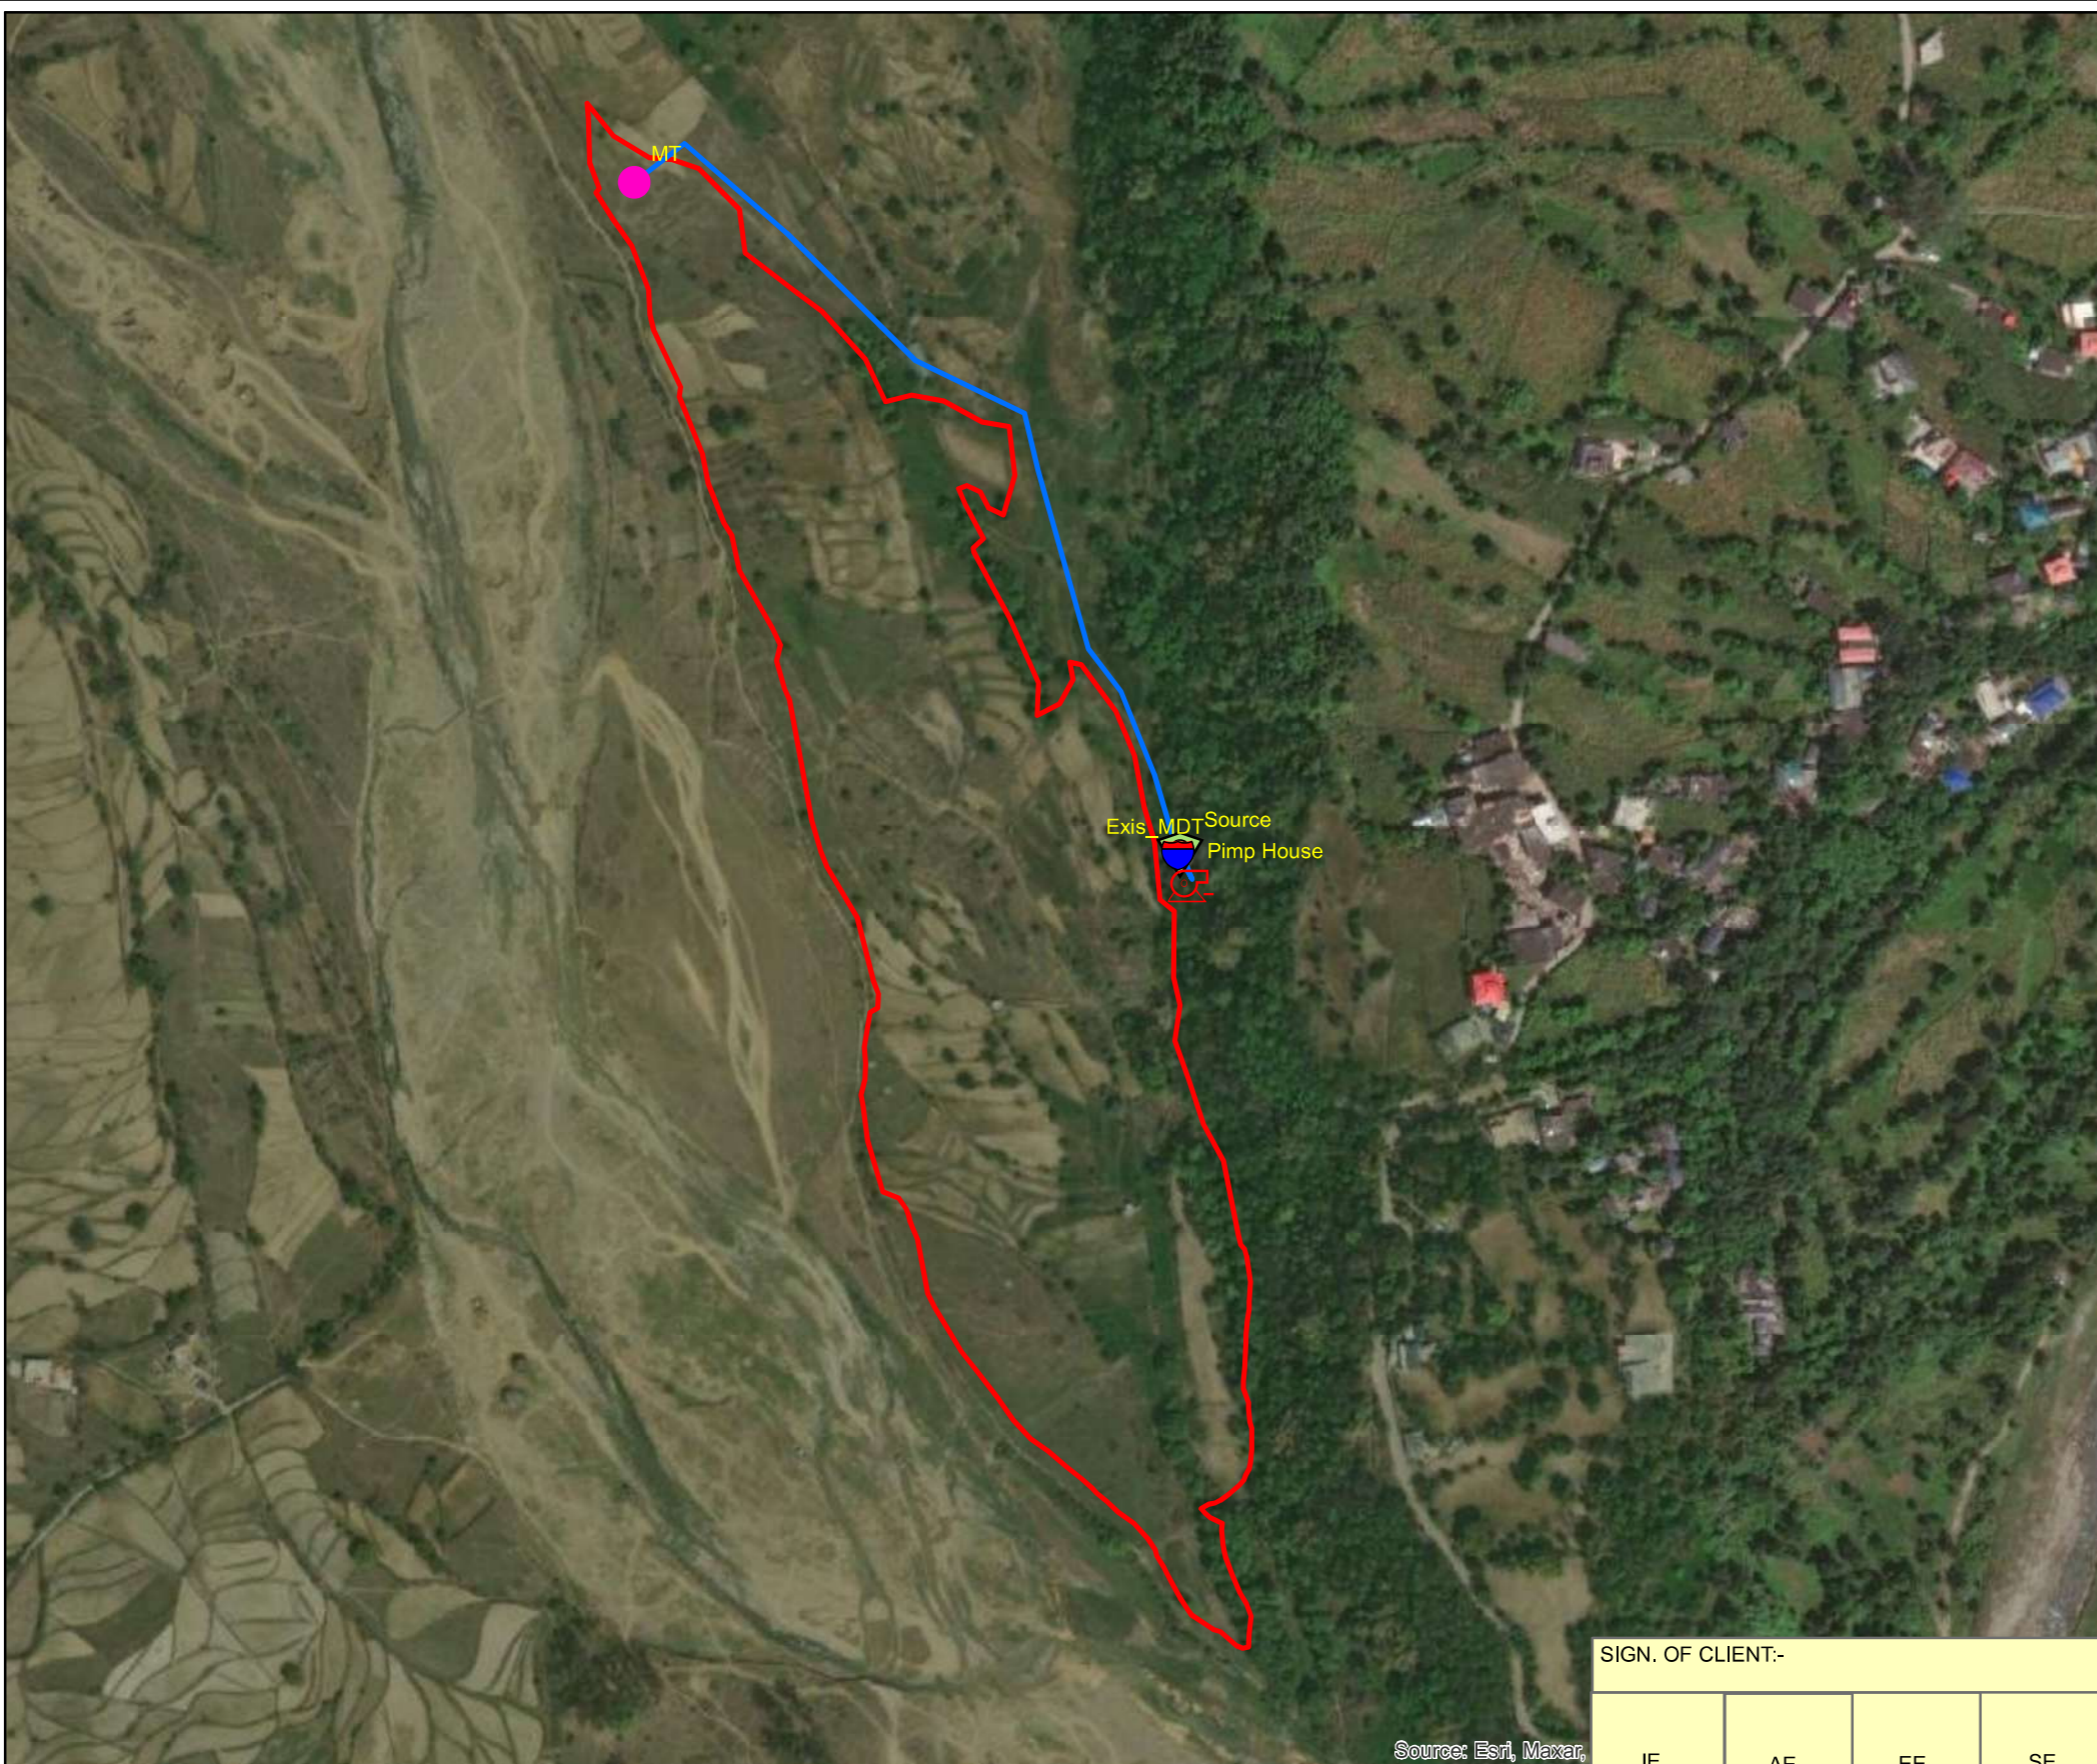

INFORMATION CONTAINED WITHIN 'HOLD' IS NOT RELEASED FOR CONSTRUCTION / FABRICATION. FIELD MUST GET DESIGN OFFICE TO CLEAR 'HOLDS' IN TIME BEFORE PROCEEDING WITH ANY CONSTRUCTION/FABRICATION WORK RELATED TO 'HOLDS'.

Proprietary Notice and Version Control This document contains confidential information for use only by the "Client"; for the Project under consideration, which is provided for the sole purpose of permitting the recipient to evaluate the information submitted here with in consideration of receipt of this document; unless agreed to in contrary in the Contract, the recipient agrees to maintain such information in confidence and to not reproduce or otherwise disclose this information to any person outside the recipient's organisation; except that there is no obligation to maintain the confidentiality of any information which was known to the recipient prior to receipt of such information from Tata Consulting Engineers Limited, or becomes publicly known through no fault of recipient, or Tata Consulting Engineers Limited, or is received without obligation of confidentiality from a third party owing no obligation of confidentiality to Tata Consulting Engineers Limited. All information given under this version over rides all and any kind of offers, assumptions, deliverables and contracts submitted verbally (and subsequently communicated in writing) or in writing or otherwise given under any and all previous version/s.

File Name: 12503A-CV-32205-Rev-P1



Legend

-  Source
-  MT
-  Exis_MDT
-  Pimp House
-  Rising Main
-  Sulpur Bahi Cluster

Source: Esri, Maxar

SIGN. OF CLIENT:-

JE	AE	EE	SE
----	----	----	----



**DETAILED DESIGN CONSULTANCY, HP-SHIVA
(PACKAGE CS09)**

IRRIGATION, HORTICULTURE, ORCHARDS AND VALUE CHAIN DEVELOPMENT

SIGN.									PE/PM	APPD.	DATE
	INITIALS										
REVISIONS											
SIGN.									NS	NS	02-06-2022
	INITIALS	GKJ	MP	DVB							
REVISIONS											
ISSUE	DRN	DSN	CHD	CV	EL	IC	ME				
	CLEARED										

'P' (PRELIMINARY) ISSUES ARE NOT TO BE USED FOR CONSTRUCTION / FABRICATION BUT ARE ISSUED FOR LIMITED PURPOSES ONLY AS INDICATED IN THE SMALL BLOCK ABOVE THIS BLOCK.

CONSTRUCTION / FABRICATION WORK IS PERMITTED ON 'R' (RELEASED) ISSUES ONLY.


INFORMATION CONTAINED WITHIN 'HOLD' IS NOT RELEASED FOR CONSTRUCTION / FABRICATION. FIELD MUST GET DESIGN OFFICE TO CLEAR 'HOLDS' IN TIME BEFORE PROCEEDING WITH ANY CONSTRUCTION/FABRICATION WORK RELATED TO 'HOLDS'.

PURPOSE: FOR TENDER ONLY

Proprietary Notice and Version Control This document contains confidential information for use only by the "Client"; for the Project under consideration, which is provided for the sole purpose of permitting the recipient to evaluate the information submitted here with. In consideration of receipt of this document, unless agreed to in contrary in the Contract, the recipient agrees to maintain such information in confidence and to not reproduce or otherwise disclose this information to any person outside the recipient's organisation; except that there is no obligation to maintain the confidentiality of any information which was known to the recipient prior to receipt of such information from Tata Consulting Engineers Limited, or becomes publicly known through no fault of recipient, or Tata Consulting Engineers Limited, or is received without obligation of confidentiality from a third party owing no obligation of confidentiality to Tata Consulting Engineers Limited. All information given under this version over rides all and any kind of offers, assumptions, deliverables and contracts submitted verbally (and subsequently communicated in writing) or in writing or otherwise given under any and all previous version/s.


File Name: 12503A-CV-32206-Rev-P0

TITLE:-
**NETWORK DRAWING FOR LIS SULPUR BAHI
(SULPUR CLUSTER)
GOPALPUR BLOCK, MANDI DISTRICT.**



**TATACONSULTING ENGINEERS LIMITED.
MUMBAI**

SCALE:- 1:4,000	DWG. No:- TCE.12503A-CV-3082-WS-32206	ISSUE:- P0
DL.CEN:- DEL-CV		

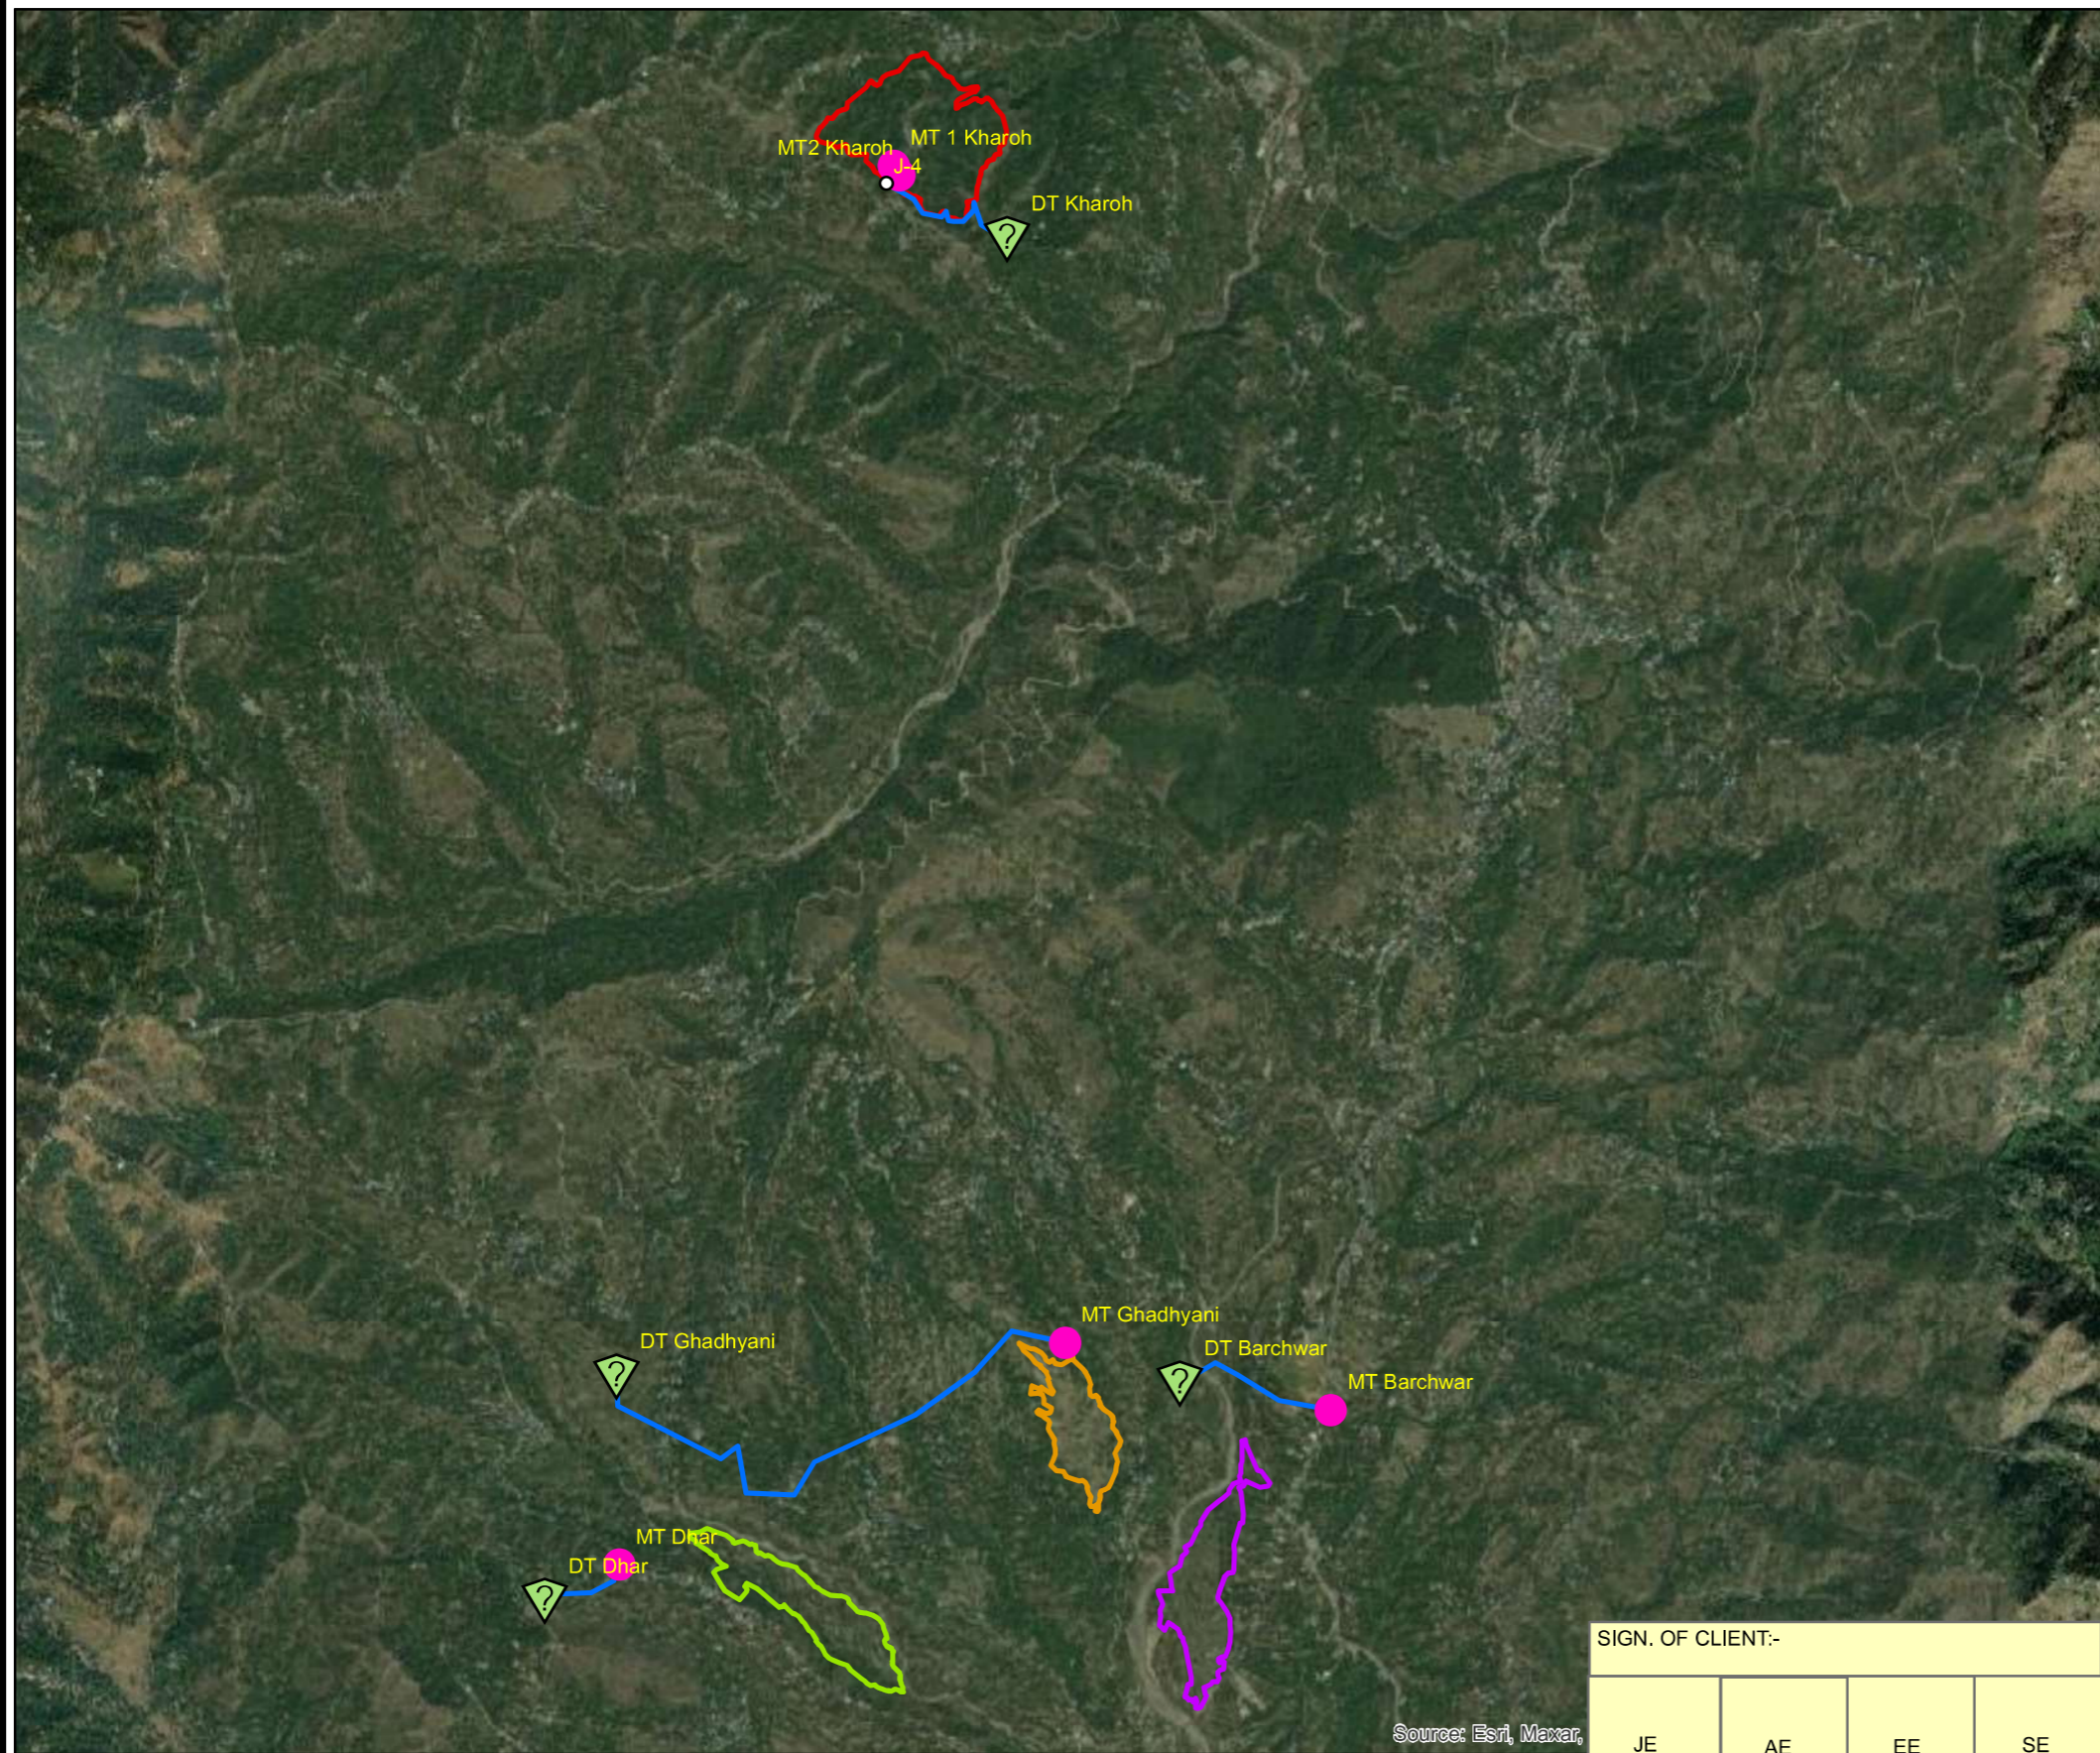

Legend

-  reservoir
-  MT
-  Junction
-  Rising Main
-  BARCHWAR
-  KHARHO
-  GHADHYANI
-  DHAR

Source: Esri, Maxar,

SIGN. OF CLIENT:-

JE	AE	EE	SE
----	----	----	----



**DETAILED DESIGN CONSULTANCY, HP-SHIVA
(PACKAGE CS09)**
IRRIGATION, HORTICULTURE, ORCHARDS AND VALUE CHAIN DEVELOPMENT

SIGN.												
	INITIALS											
REVISIONS												
SIGN.												
	INITIALS	GKJ	MXL	DVB				MK	DK	14-06-2022		
REVISIONS												
ISSUE	DRN	DSN	CHD	CV	EL	IC	ME			PE/PM	APPD.	DATE
	CLEARED											

'P' (PRELIMINARY) ISSUES ARE NOT TO BE USED FOR CONSTRUCTION / FABRICATION BUT ARE ISSUED FOR LIMITED PURPOSES ONLY AS INDICATED IN THE SMALL BLOCK ABOVE THIS BLOCK.

CONSTRUCTION / FABRICATION WORK IS PERMITTED ON 'R' (RELEASED) ISSUES ONLY.

INFORMATION CONTAINED WITHIN 'HOLD' IS NOT RELEASED FOR CONSTRUCTION / FABRICATION. FIELD MUST GET DESIGN OFFICE TO CLEAR 'HOLDS' IN TIME BEFORE PROCEEDING WITH ANY CONSTRUCTION/FABRICATION WORK RELATED TO 'HOLDS'.

PURPOSE: FOR TENDER ONLY

Proprietary Notice and Version Control This document contains confidential information for use only by the "Client"; for the Project under consideration, which is provided for the sole purpose of permitting the recipient to evaluate the information submitted here with in consideration of receipt of this document; unless agreed to in contrary in the Contract, the recipient agrees to maintain such information in confidence and to not reproduce or otherwise disclose this information to any person outside the recipient's organisation; except that there is no obligation to maintain the confidentiality of any information which was known to the recipient prior to receipt of such information from Tata Consulting Engineers Limited, or becomes publicly known through no fault of recipient, or Tata Consulting Engineers Limited, or is received without obligation of confidentiality from a third party owing no obligation of confidentiality to Tata Consulting Engineers Limited. All information given under this version over rides all and any kind of offers, assumptions, deliverables and contracts submitted verbally (and subsequently communicated in writing) or in writing or otherwise given under any and all previous version/s.


File Name: 12503A-CV-32207-Rev-P0

TITLE:- **NETWORK DRAWING FOR LIS BASANTPUR
(DHAR, BARCHWAR, GHADHYANI, KHAROH)
GOPALPUR BLOCK, MANDI DISTRICT.**





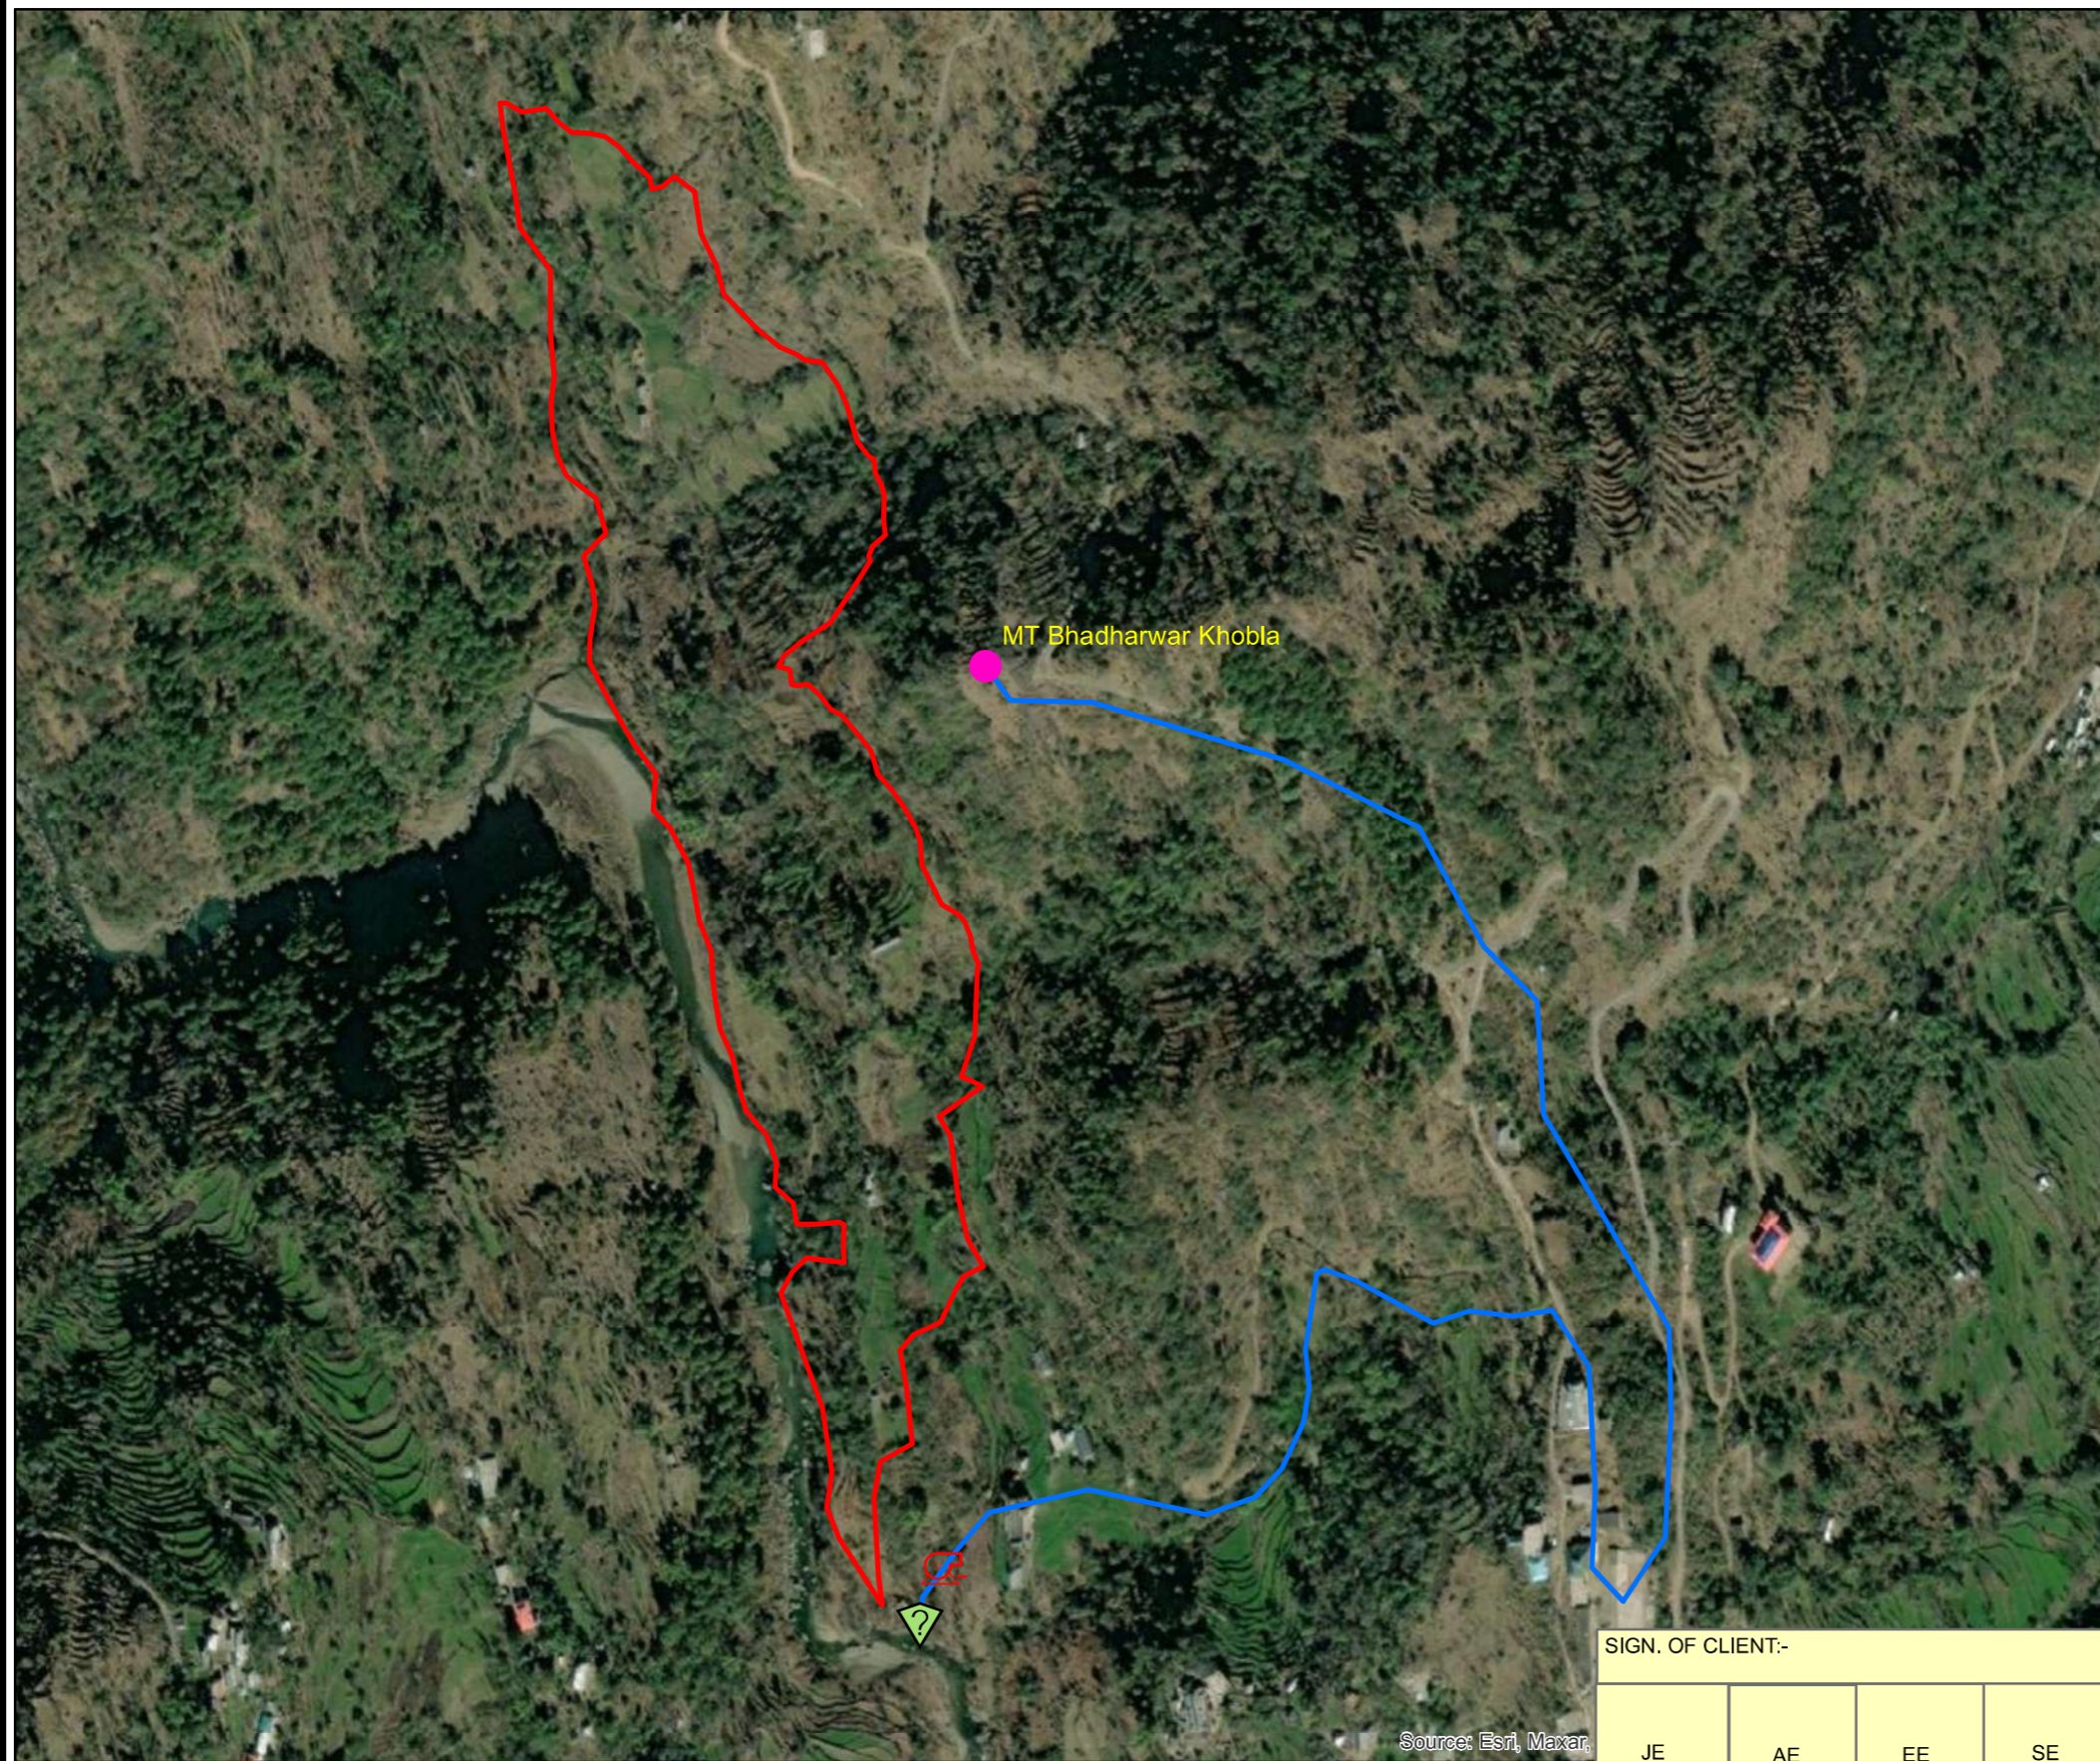


**TATACONSULTING ENGINEERS LIMITED.
MUMBAI**

SCALE:- 1:28,000	DWG. No:-	ISSUE:-
DL.CEN:- DEL-CV	TCE.12503A-CV-3082-WS-32207	P0



Legend

-  Reservoir
-  Pump
-  Junction
-  Rising Main 80mm Dia GI Pipe
-  BHADARWAR Cluster

Source: Esri, Maxar

SIGN. OF CLIENT:-

JE AE EE SE

PURPOSE: FOR TENDER ONLY

Proprietary Notice and Version Control This document contains confidential information for use only by the "Client"; for the Project under consideration, which is provided for the sole purpose of permitting the recipient to evaluate the information submitted here with in consideration of receipt of this document; unless agreed to in contrary in the Contract, the recipient agrees to maintain such information in confidence and to not reproduce or otherwise disclose this information to any person outside the recipient's organisation; except that there is no obligation to maintain the confidentiality of any information which was known to the recipient prior to receipt of such information from Tata Consulting Engineers Limited, or becomes publicly known through no fault of recipient, or Tata Consulting Engineers Limited, or is received without obligation of confidentiality from a third party owing no obligation of confidentiality to Tata Consulting Engineers Limited. All information given under this version over rides all and any kind of offers, assumptions, deliverables and contracts submitted verbally (and subsequently communicated in writing) or in writing or otherwise given under any and all previous version/s.

File Name: 12503A-CV-32208-Rev-P1



DETAILED DESIGN CONSULTANCY, HP-SHIVA (PACKAGE CS09)

IRRIGATION, HORTICULTURE, ORCHARDS AND VALUE CHAIN DEVELOPMENT

TITLE:- **NETWORK DRAWING FOR LIS BHADHARWAR (BHUDROLI KHAD) GOPALPUR BLOCK, MANDI DISTRICT.**



TATACONSULTING ENGINEERS LIMITED. MUMBAI

SCALE:- 1:5,000

DWG. No:-

TCE.12503A-CV-3082-WS-32208

ISSUE:-

P1

P1	SIGN.																		
	INITIALS	GKJ	MXL	DVB				MK	DK	22-07-2022									
	REVISIONS	As per Client Comments																	
P0	SIGN.																		
	INITIALS	GKJ	MXL	DVB				MK	DK	14-06-2022									
	REVISIONS																		
ISSUE		DRN	DSN	CHD	CV	EL	IC	ME			PE/PM	APPD.	DATE						
					CLEARED														

'P' (PRELIMINARY) ISSUES ARE NOT TO BE USED FOR CONSTRUCTION / FABRICATION BUT ARE ISSUED FOR LIMITED PURPOSES ONLY AS INDICATED IN THE SMALL BLOCK ABOVE THIS BLOCK.

CONSTRUCTION / FABRICATION WORK IS PERMITTED ON 'R' (RELEASED) ISSUES ONLY.

INFORMATION CONTAINED WITHIN 'HOLD' IS NOT RELEASED FOR CONSTRUCTION / FABRICATION. FIELD MUST GET DESIGN OFFICE TO CLEAR 'HOLDS' IN TIME BEFORE PROCEEDING WITH ANY CONSTRUCTION/FABRICATION WORK RELATED TO 'HOLDS'.