


LEGEND:

- EXISTING COMPONENT →
- PROPOSED COMPONENT →
- SOURCE ~
- PUMP P

NOTE:

1. RL MAY VARY AS PER ACTUAL ROUTE SURVEY.

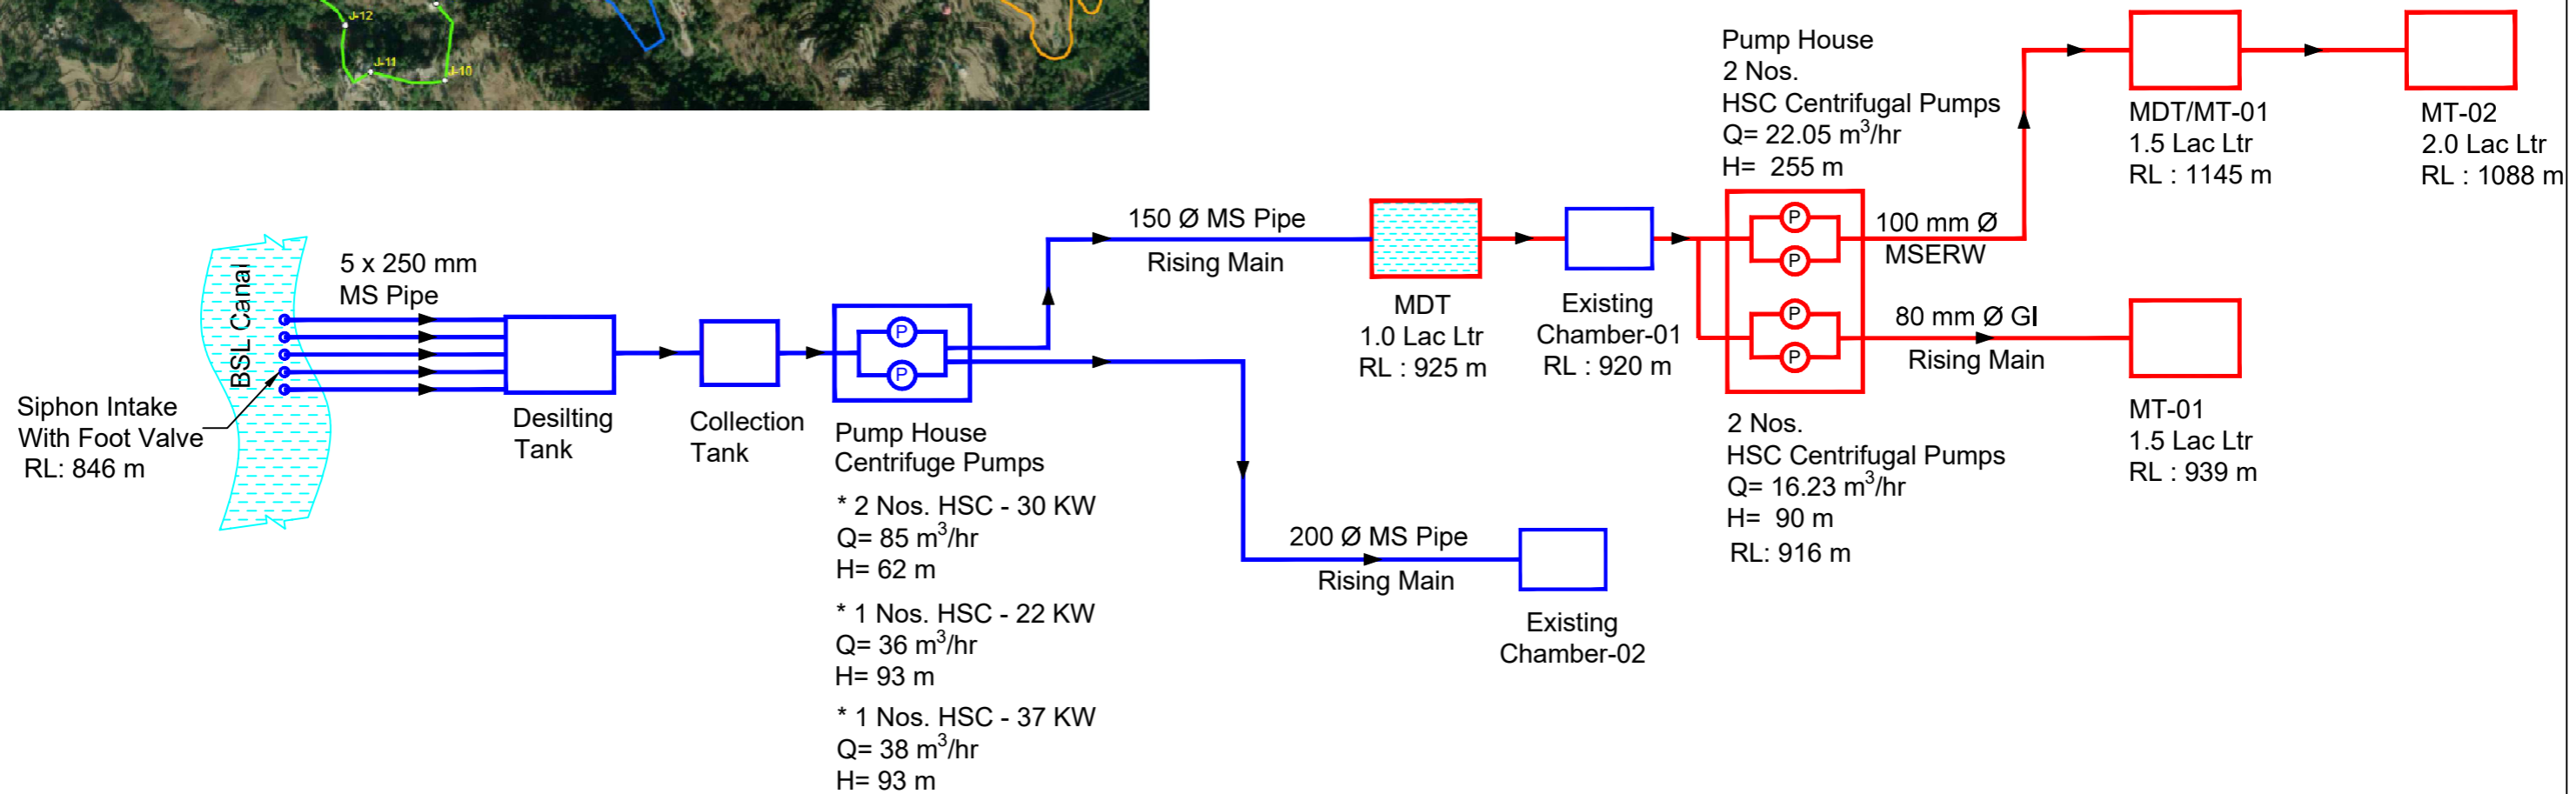

FLOW DIAGRAM - LIS DARVEHAD & BRIKHMANI CLUSTER : CCA - 29.09 Ha (GOHAR BLOCK)

P1	SIGN.	SM	ML	DVB						MK	DK	02-08-2022
	INITIALS											
REVISIONS AS PER CLIENT COMMENT												
PO	SIGN.									MK	DK	28-06-2022
	INITIALS	KKS	ML	DVB								
REVISIONS												
ISSUE	DRN	DSN	CHD	CV	EL	IC	ME			PE/PM	APPD	DATE
												(dd-mm-yyyy)

"P" (PRELIMINARY) ISSUES ARE NOT TO BE USED FOR CONSTRUCTION / FABRICATION BUT ARE ISSUED FOR LIMITED PURPOSES ONLY AS INDICATED IN THE SMALL BLOCK ABOVE THIS BLOCK.

CONSTRUCTION / FABRICATION WORK IS PERMITTED ON 'R' (RELEASED) ISSUES ONLY.

INFORMATION CONTAINED WITHIN 'HOLD' IS NOT RELEASED FOR CONSTRUCTION / FABRICATION. FIELD MUST GET DESIGN OFFICE TO CLEAR 'HOLDS' IN TIME BEFORE PROCEEDING WITH ANY CONSTRUCTION/ FABRICATION WORK RELATED TO 'HOLDS'.


SIGN. OF CLIENT: -			
JE	AE	EE	SE
PURPOSE : FOR TENDER ONLY			
DO NOT SCALE			
<small>Proprietary Notice and Version Control: This document contains confidential information for use only by the Client; for the Project under consideration, which is provided for the sole purpose of permitting the recipient to evaluate the information submitted hereunder. In consideration of receipt of this document, unless agreed to in contrary in the Contract, the recipient agrees to maintain such information in confidence and to not reproduce or otherwise disclose this information to any person outside the recipient's organization; except that there is no obligation to maintain the confidentiality of any information which was known to the recipient prior to receipt of such information from Tata Consulting Engineers Limited, or becomes publicly known through no fault of recipient, or Tata Consulting Engineers Limited, or is received without obligation of confidentiality from a third party using no obligation of confidentiality to Tata Consulting Engineers Limited. All information given under this version over rides all and any kind of offers, assumptions, deliverables and contracts submitted verbally (and subsequently communicated in writing) or in writing or otherwise given under any and all previous version/s.</small>			
FILE NAME: 12503A-CV-36157-Rev-P1		DC & DISC: DEL-CV	

DETAILED DESIGN CONSULTANCY, HP-SHIVA (PACKAGE CS09)
IRRIGATION, HORTICULTURE, ORCHARDS AND VALUE CHAIN DEVELOPMENT

FLOW DIAGRAM FOR LIS DARVEHAD & BRIKHMANI
GOHAR BLOCK, MANDI DISTRICT

TATA CONSULTING ENGINEERS LIMITED
MUMBAI

SCALE : NTS	DWG NO. TCE.12503A-CV-3082-FD-36157	ISSUE P1
-------------	-------------------------------------	----------

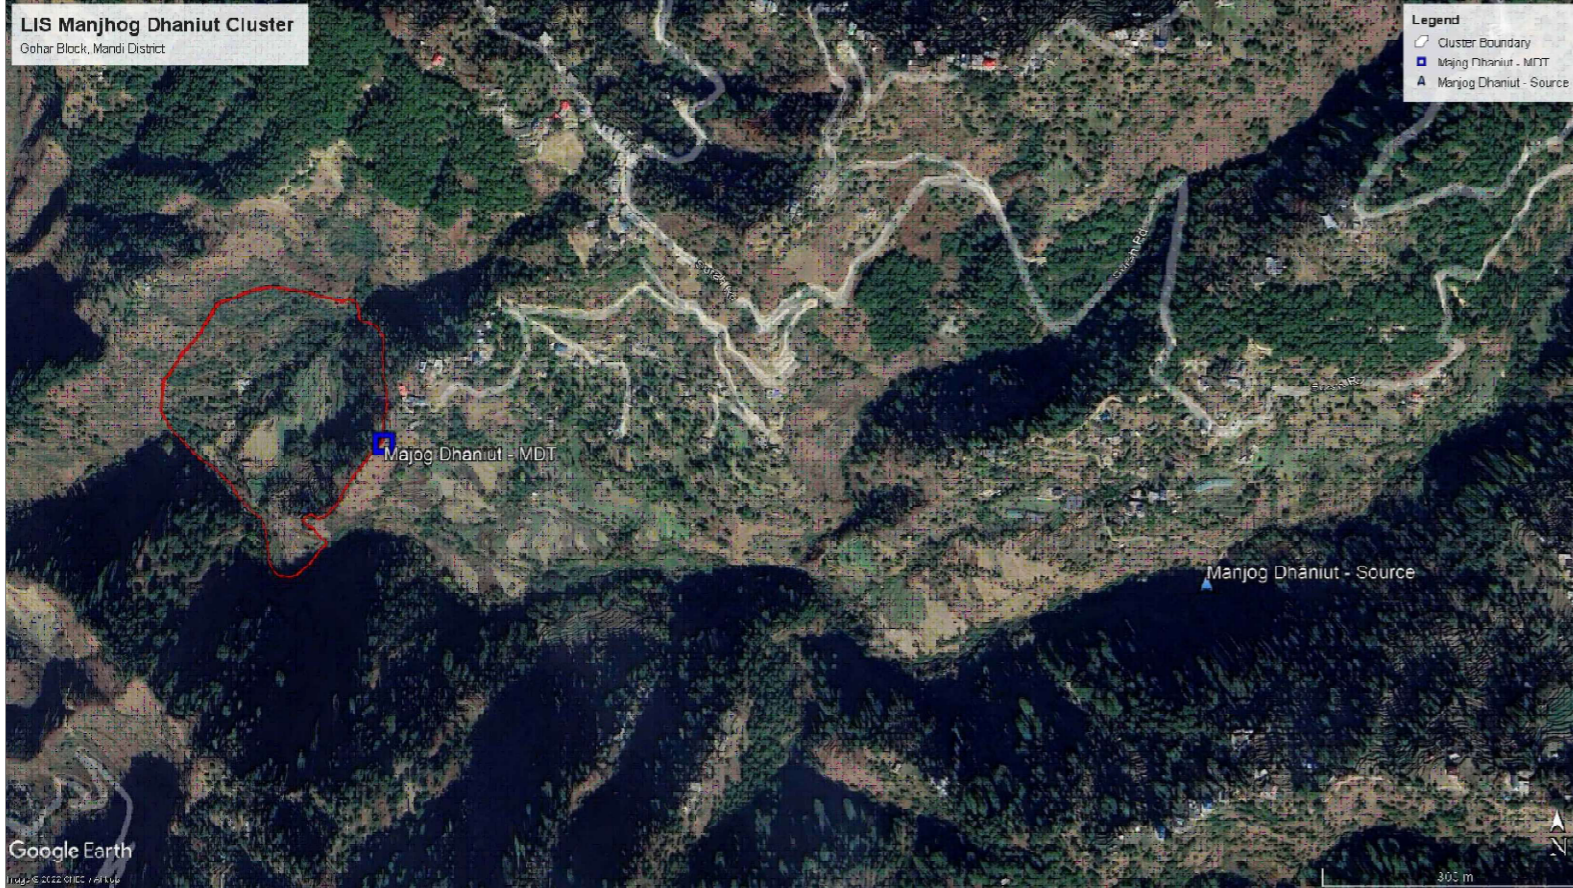


LEGEND:

- EXISTING COMPONENT
- PROPOSED COMPONENT
- SOURCE
- PUMP

NOTE:

1. RL MAY VARY AS PER ACTUAL ROUTE SURVEY.

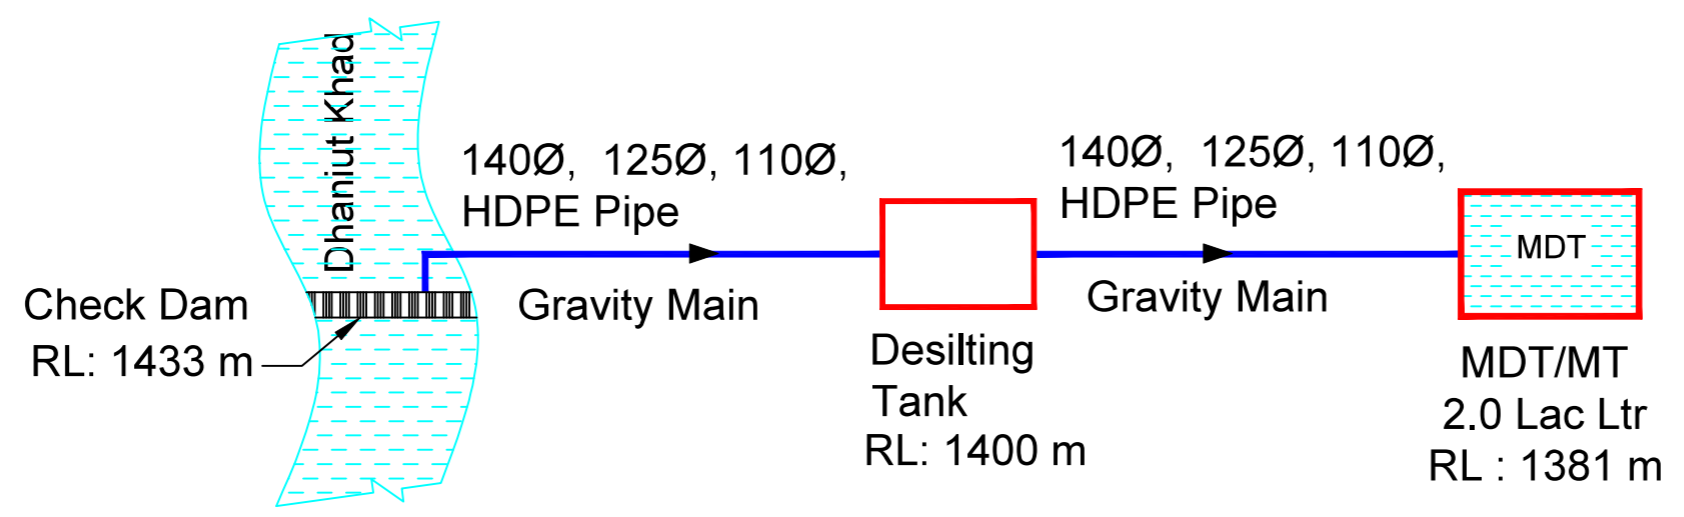


FLOW DIAGRAM - LIS MANJHOG DHANIUT CLUSTER : CCA - 9.66 Ha (GOHAR BLOCK)

DETAILED DESIGN CONSULTANCY, HP-SHIVA (PACKAGE CS09) IRRIGATION, HORTICULTURE, ORCHARDS AND VALUE CHAIN DEVELOPMENT															
SIGN. OF CLIENT: - <table style="width: 100%; text-align: center;"> <tr> <td style="width: 25%;">JE</td> <td style="width: 25%;">AE</td> <td style="width: 25%;">EE</td> <td style="width: 25%;">SE</td> </tr> </table>												JE	AE	EE	SE
JE	AE	EE	SE												
PURPOSE : FOR TENDER ONLY DO NOT SCALE															
TATA CONSULTING ENGINEERS LIMITED MUMBAI															
SCALE : NTS				DWG NO. TCE.12503A-CV-3082-FD-36158				ISSUE PO							
FILE NAME: 12503A-CV-36158-Rev-P0															

SIGN.	INITIALS	REVISIONS	SIGN.	INITIALS	REVISIONS	DATE	CV	EL	IC	ME	PE/PM	APPD	DATE	CV	EL	IC	ME	PE/PM	APPD	DATE	CV	EL	IC	ME	PE/PM	APPD	DATE		
						28-06-2022																							

"P" (PRELIMINARY) ISSUES ARE NOT TO BE USED FOR CONSTRUCTION / FABRICATION BUT ARE ISSUED FOR LIMITED PURPOSES ONLY AS INDICATED IN THE SMALL BLOCK ABOVE THIS BLOCK.
 CONSTRUCTION / FABRICATION WORK IS PERMITTED ON 'R' (RELEASED) ISSUES ONLY.
 INFORMATION CONTAINED WITHIN 'HOLD' IS NOT RELEASED FOR CONSTRUCTION / FABRICATION. FIELD MUST GET DESIGN OFFICE TO CLEAR 'HOLDS' IN TIME BEFORE PROCEEDING WITH ANY CONSTRUCTION/ FABRICATION WORK RELATED TO 'HOLDS'.

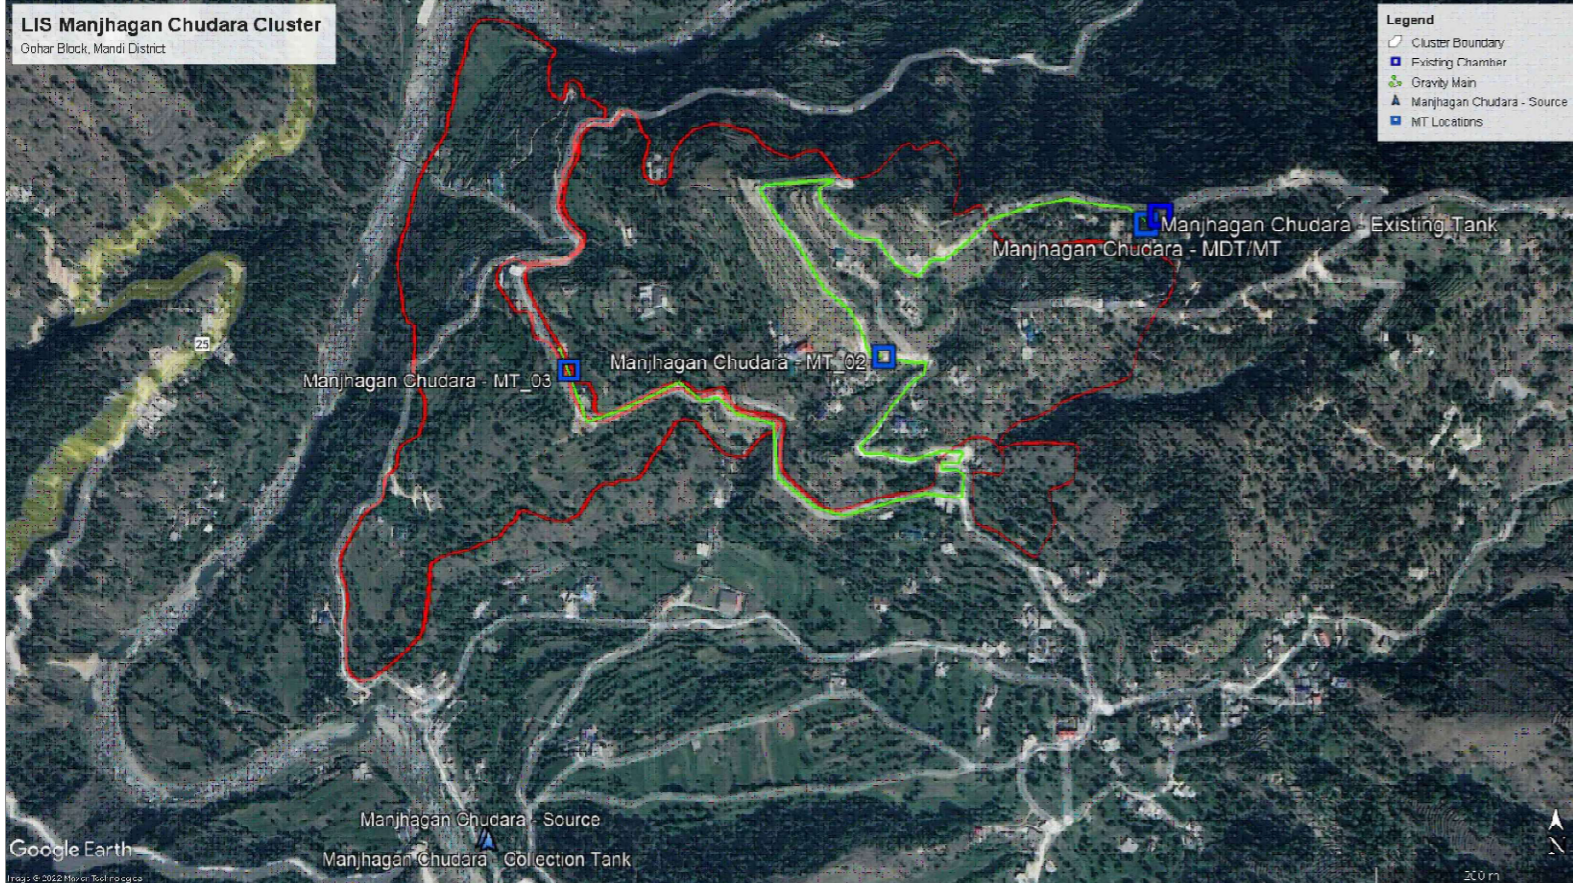


LEGEND:

- EXISTING COMPONENT →
- PROPOSED COMPONENT →
- SOURCE
- PUMP

NOTE:

1. RL MAY VARY AS PER ACTUAL ROUTE SURVEY.

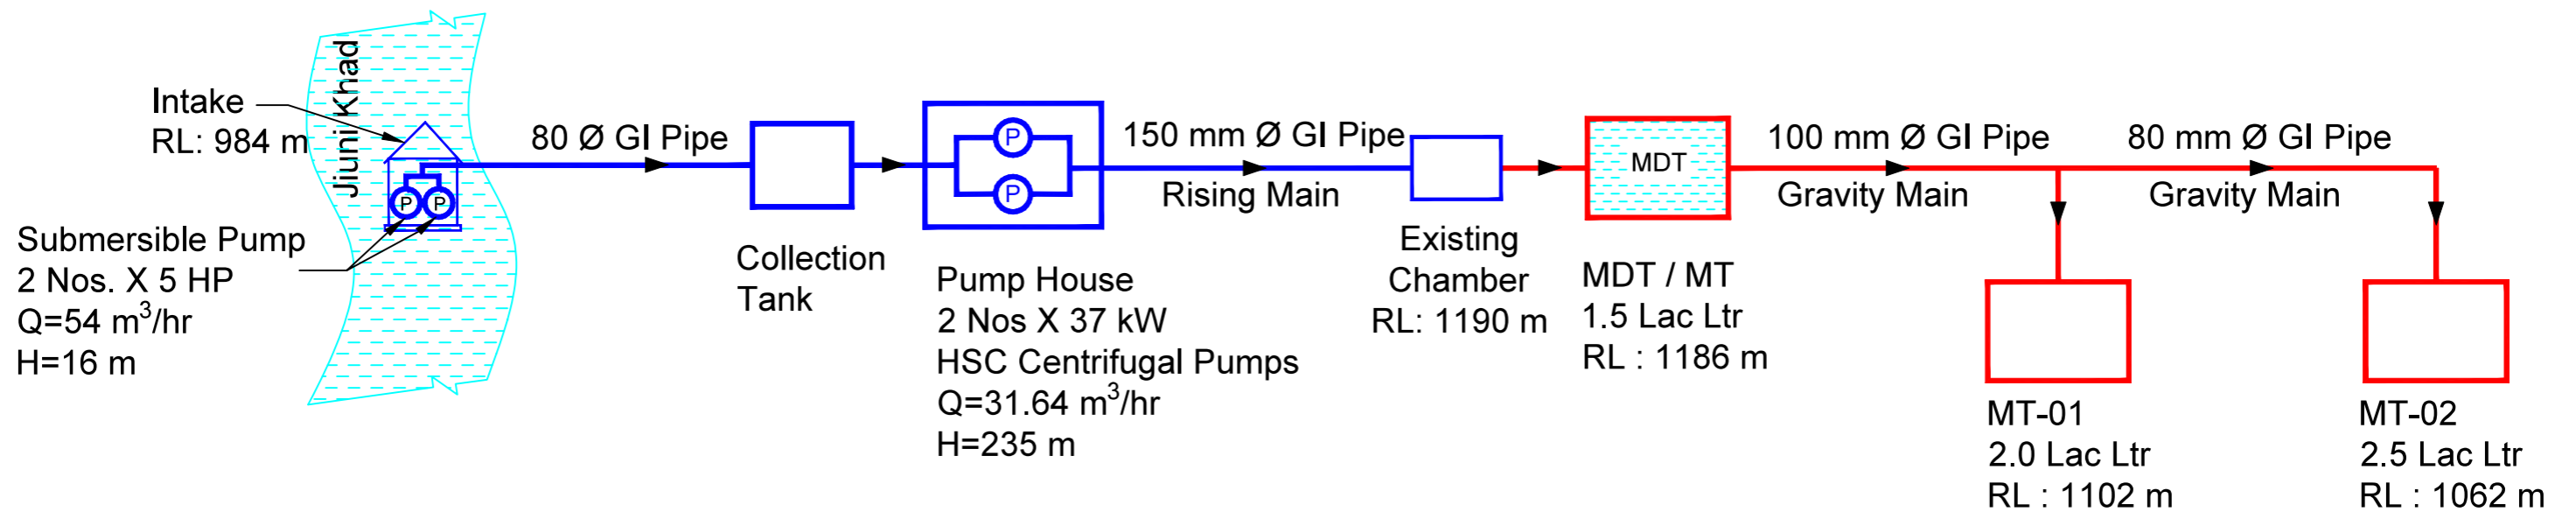


FLOW DIAGRAM - LIS MANJHAGAN CHUDARA CLUSTER : CCA - 28.56 Ha (GOHAR BLOCK)

DETAILED DESIGN CONSULTANCY, HP-SHIVA (PACKAGE CS09) IRRIGATION, HORTICULTURE, ORCHARDS AND VALUE CHAIN DEVELOPMENT											
FLOW DIAGRAM FOR LIS MANJHAGAN CHUDARA GOHAR BLOCK, MANDI DISTRICT											
TATA CONSULTING ENGINEERS LIMITED MUMBAI											
SCALE : NTS DWG NO. TCE.12503A-CV-3082-FD-36159 ISSUE PO											
FILE NAME: 12503A-CV-36159-Rev-P0 DC & DISC: DEL-CV											

SIGN. OF CLIENT: -															
<table border="1" style="width: 100%; height: 20px;"> <tr> <td style="width: 25%;">JE</td> <td style="width: 25%;">AE</td> <td style="width: 25%;">EE</td> <td style="width: 25%;">SE</td> </tr> </table>												JE	AE	EE	SE
JE	AE	EE	SE												
PURPOSE : FOR TENDER ONLY															
DO NOT SCALE															
Proprietary Notice and Version Control This document contains confidential information for use only by the Client; for the Project under consideration, which is provided for the sole purpose of permitting the recipient to evaluate the information submitted hereunder. In consideration of receipt of this document, unless agreed to in contrary in the Contract, the recipient agrees to maintain such information in confidence and to not reproduce or otherwise disclose this information to any person outside the recipient's organization; except that there is no obligation to maintain the confidentiality of any information which was known to the recipient prior to receipt of such information from Tata Consulting Engineers Limited, or becomes publicly known through no fault of recipient, or Tata Consulting Engineers Limited, or is received without obligation of confidentiality from a third party using no obligation of confidentiality to Tata Consulting Engineers Limited. All information given under this version over rides all and any kind of offers, assumptions, deliverables and contracts submitted verbally (and subsequently communicated in writing) or in writing or otherwise given under any and all previous version/s.															
CONSTRUCTION / FABRICATION WORK IS PERMITTED ON 'R' (RELEASED) ISSUES ONLY.															
INFORMATION CONTAINED WITHIN 'HOLD' IS NOT RELEASED FOR CONSTRUCTION / FABRICATION. FIELD MUST GET DESIGN OFFICE TO CLEAR 'HOLDS' IN TIME BEFORE PROCEEDING WITH ANY CONSTRUCTION/ FABRICATION WORK RELATED TO 'HOLDS'.															

SIGN.														
INITIALS														
REVISIONS														
PO	SIGN.													
	INITIALS	KKS	ML	DVB								MK	DK	28-06-2022
	REVISIONS													
ISSUE	DRN	DSN	CHD	CV	EL	IC	ME				PE/PM	APPD	DATE	
	CLEARED													

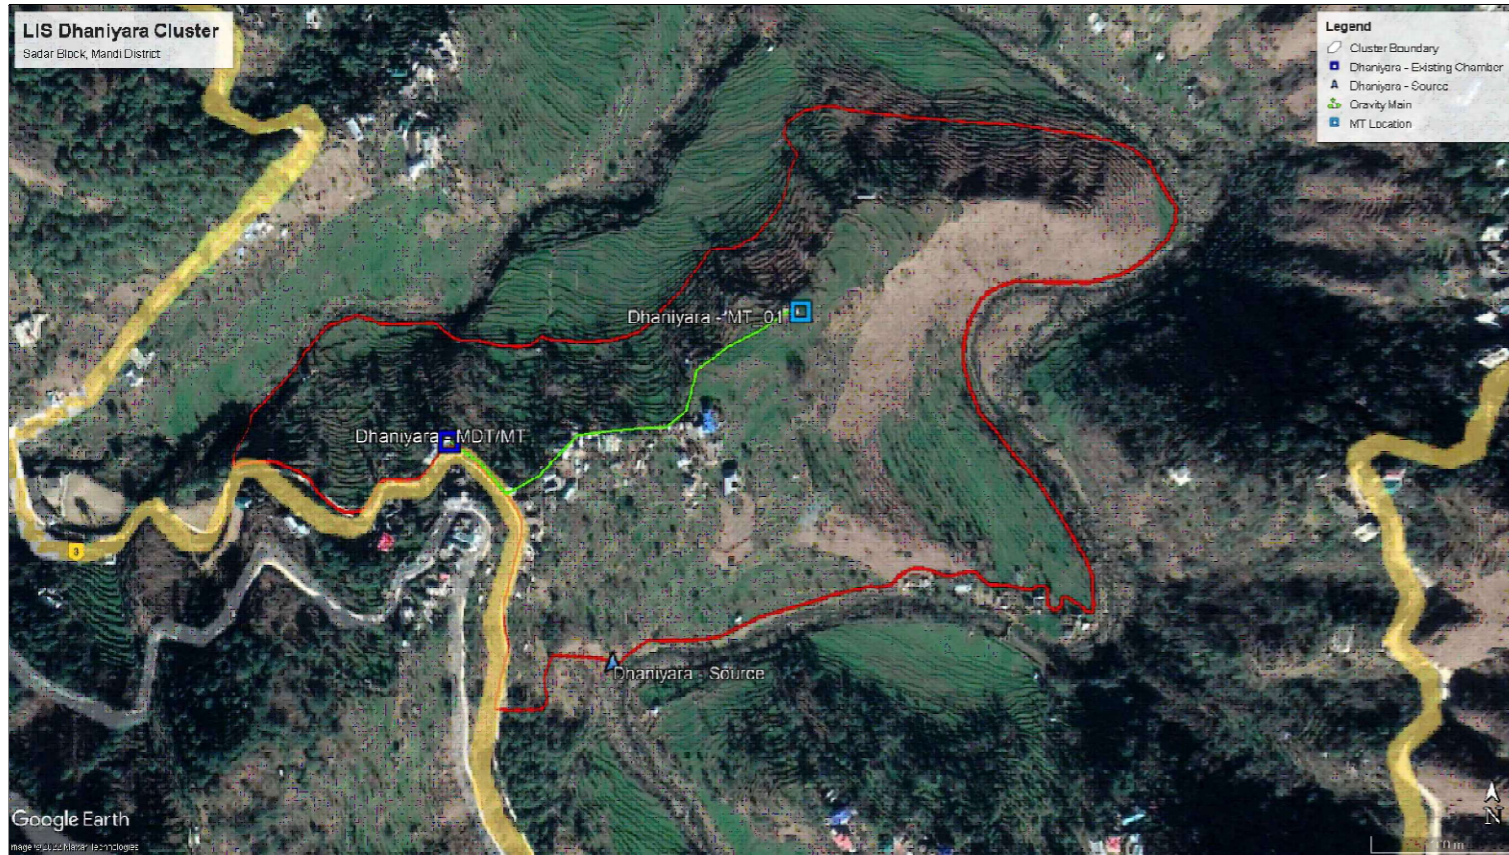


LEGEND:

- EXISTING COMPONENT
- PROPOSED COMPONENT
- SOURCE
- PUMP

NOTE:

1. ALL PIPE DIAMETERS ARE IN MILLIMETER.
2. RL MAY VARY AS PER ACTUAL ROUTE SURVEY.

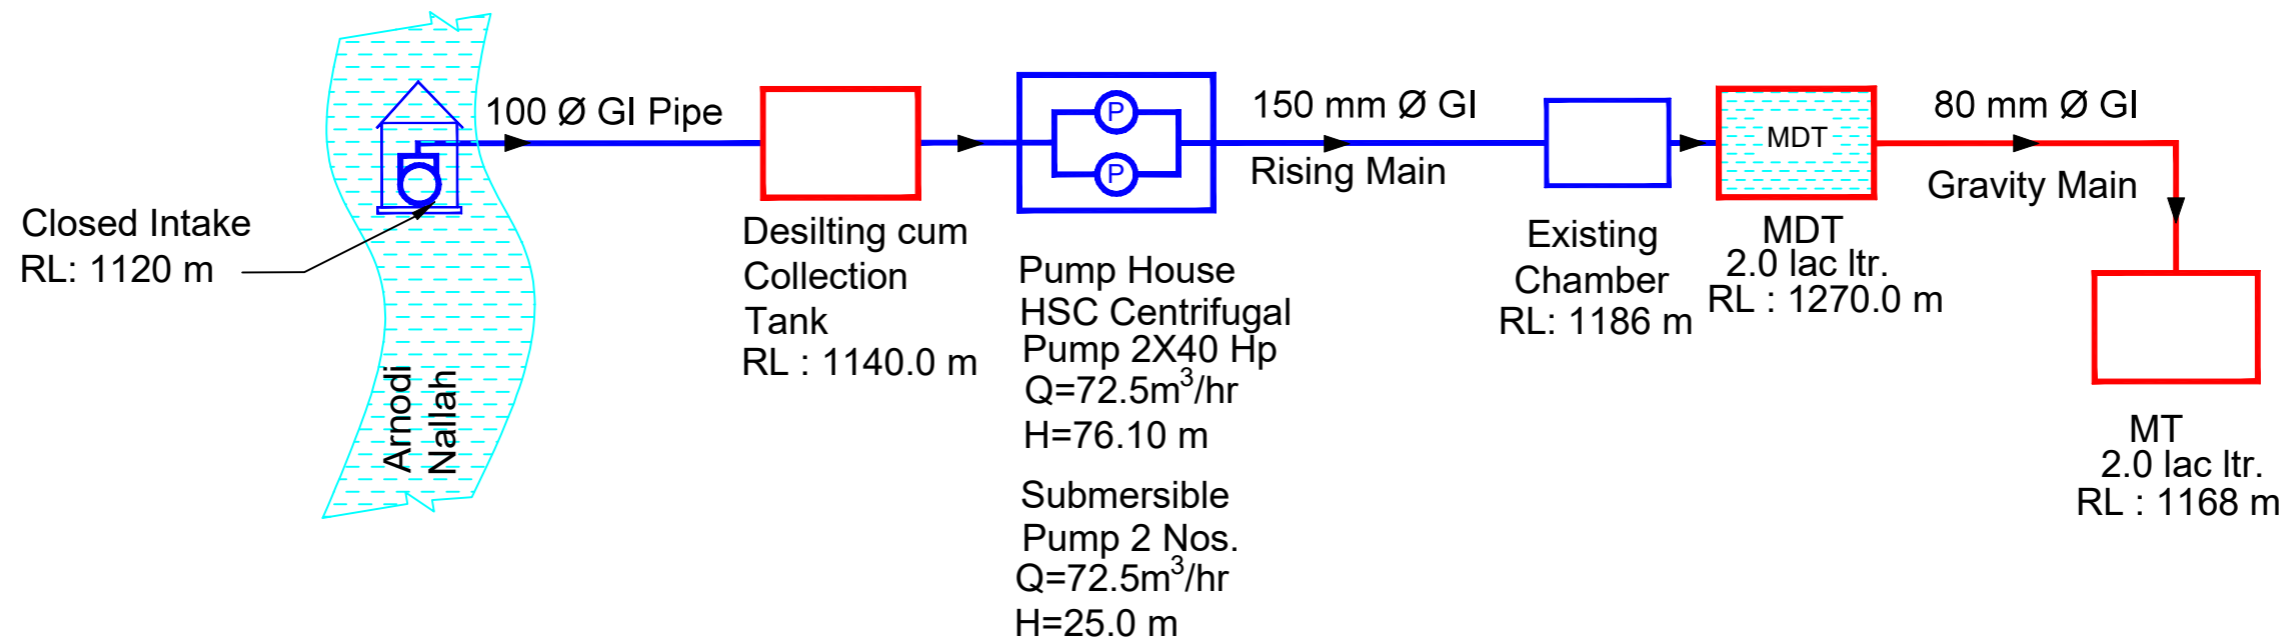


FLOW DIAGRAM - LIS DHANIYARA CLUSTER : CCA - 17.85 Ha (SADAR BLOCK)


DETAILED DESIGN CONSULTANCY, HP-SHIVA (PACKAGE CS09) IRRIGATION, HORTICULTURE, ORCHARDS AND VALUE CHAIN DEVELOPMENT											
FLOW DIAGRAM FOR LIS DHANIYARA SADAR BLOCK MANDI DISTRICT											
TATA CONSULTING ENGINEERS LIMITED MUMBAI											
SCALE : NTS DWG NO. TCE.12503A-CV-3082-FD-36160 ISSUE P1											
FILE NAME 12503A-CV-36160-Rev-P1 DC & DISC: DEL-CV											

SIGN. OF CLIENT:-															
<table style="width: 100%; border: none;"> <tr> <td style="width: 25%; border: none;">JE</td> <td style="width: 25%; border: none;">AE</td> <td style="width: 25%; border: none;">EE</td> <td style="width: 25%; border: none;">SE</td> </tr> </table>												JE	AE	EE	SE
JE	AE	EE	SE												
PURPOSE : FOR TENDER ONLY															
DO NOT SCALE															
Proprietary Notice and Version Control This document contains confidential information for use only by the Client; for the Project under consideration, which is provided for the sole purpose of permitting the recipient to evaluate the information submitted herewith. In consideration of receipt of this document, unless agreed to in contrary in the Contract, the recipient agrees to maintain such information in confidence and to not reproduce or otherwise disclose this information to any person outside the recipient's organization; except that there is no obligation to maintain the confidentiality of any information which was known to the recipient prior to receipt of such information from Tata Consulting Engineers Limited, or becomes publicly known through no fault of recipient, or Tata Consulting Engineers Limited, or is received without obligation of confidentiality from a third party owing no obligation of confidentiality to Tata Consulting Engineers Limited. All information given under this version over rides all and any kind of offers, assumptions, deliverables and contracts submitted verbally (and subsequently communicated in writing) or in writing or otherwise given under any and all previous version/s.															
INFORMATION CONTAINED WITHIN 'HOLD' IS NOT RELEASED FOR CONSTRUCTION / FABRICATION. FIELD MUST GET DESIGN OFFICE TO CLEAR 'HOLDS' IN TIME BEFORE PROCEEDING WITH ANY CONSTRUCTION/ FABRICATION WORK RELATED TO 'HOLDS'.															

P1	SIGN.	SM	ML	DVB						MK	DK	02-08-2022	'P' (PRELIMINARY) ISSUES ARE NOT TO BE USED FOR CONSTRUCTION / FABRICATION BUT ARE ISSUED FOR LIMITED PURPOSES ONLY AS INDICATED IN THE SMALL BLOCK ABOVE THIS BLOCK. CONSTRUCTION / FABRICATION WORK IS PERMITTED ON 'R' (RELEASED) ISSUES ONLY. INFORMATION CONTAINED WITHIN 'HOLD' IS NOT RELEASED FOR CONSTRUCTION / FABRICATION. FIELD MUST GET DESIGN OFFICE TO CLEAR 'HOLDS' IN TIME BEFORE PROCEEDING WITH ANY CONSTRUCTION/ FABRICATION WORK RELATED TO 'HOLDS'.
	INITIALS												
	REVISIONS	AS PER CLIENT COMMENT											
PO	SIGN.	SM	ML	DVB						MK	DK	20-06-2022	
	INITIALS												
	REVISIONS												
ISSUE		DRN	DSN	CHD	CV	EL	IC	ME		PE/PM	APPD	DATE (dd-mm-yyyy)	
					CLEARED								

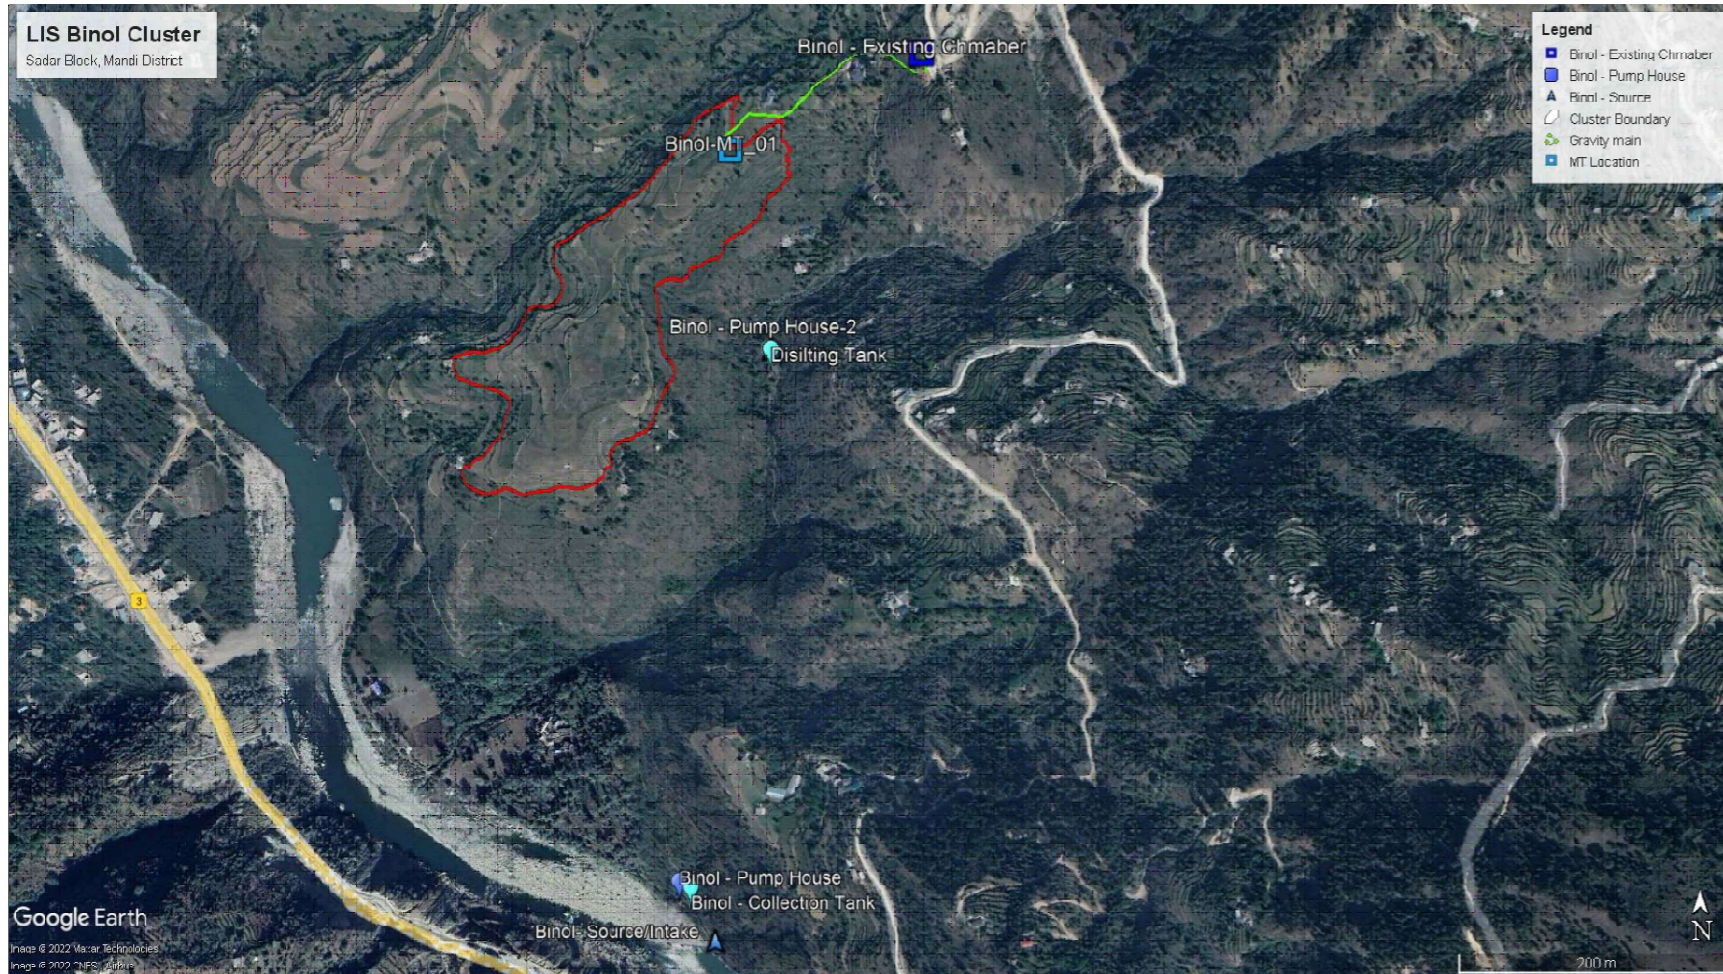


LEGEND:

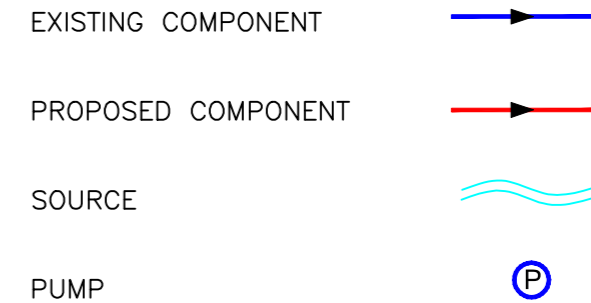

NOTE:

1. ALL PIPE DIAMETERS ARE IN MILLIMETER.
2. RL MAY VARY AS PER ACTUAL ROUTE SURVEY.

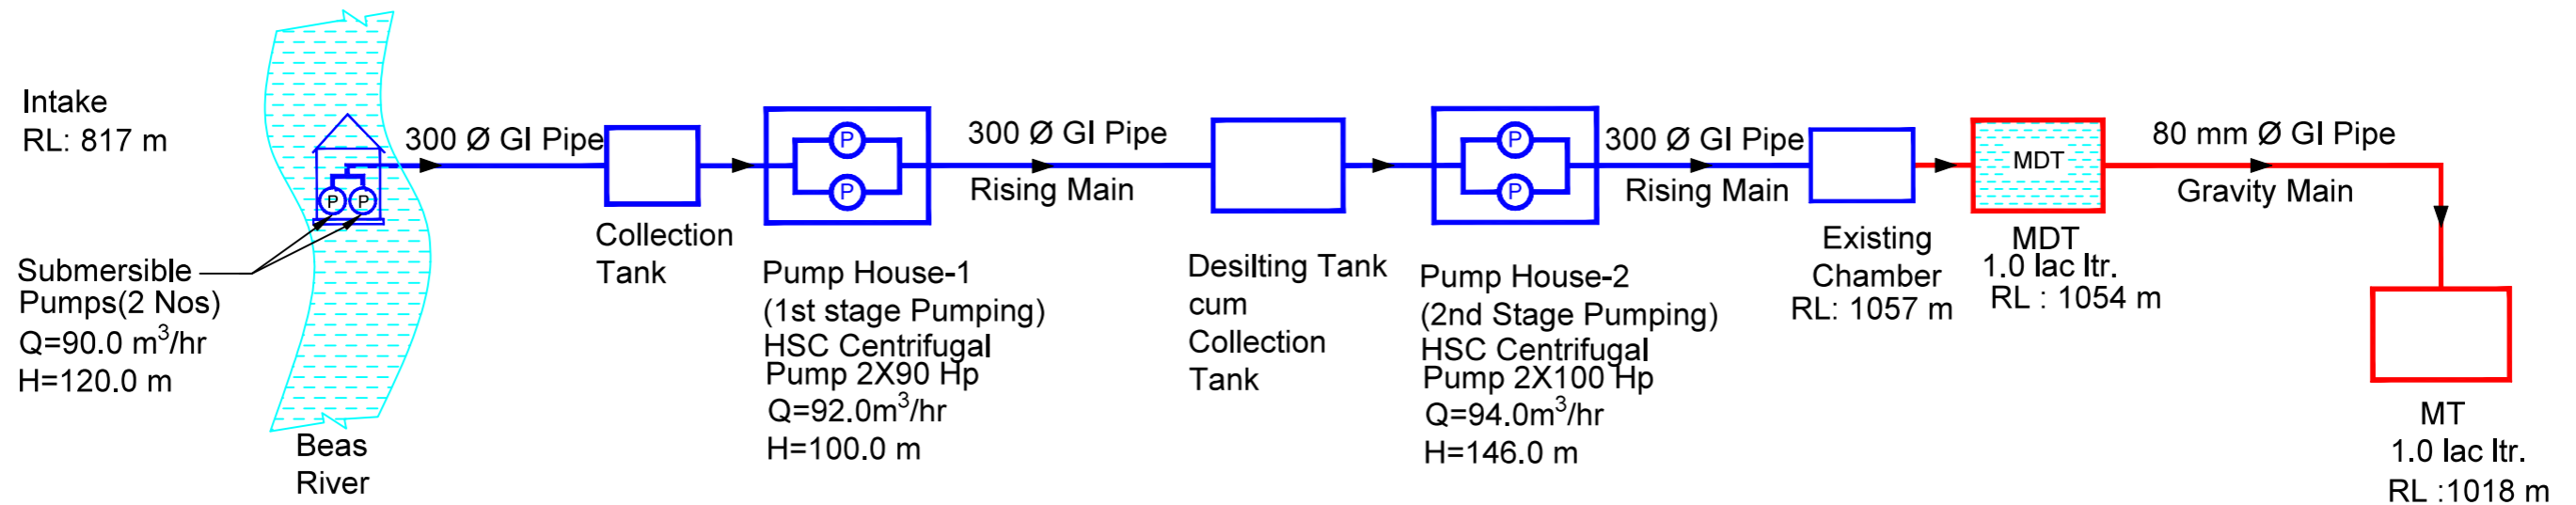

FLOW DIAGRAM - LIS BINOL CLUSTER : CCA - 7.21 Ha (SADAR BLOCK)

DETAILED DESIGN CONSULTANCY, HP-SHIVA (PACKAGE CS09)
 IRRIGATION, HORTICULTURE, ORCHARDS AND VALUE CHAIN DEVELOPMENT

FLOW DIAGRAM FOR LIS BINOL
 SADAR BLOCK MANDI DISTRICT

TATA CONSULTING ENGINEERS LIMITED
 MUMBAI

SIGN. OF CLIENT:-

JE	AE	EE	SE
----	----	----	----

PURPOSE : FOR TENDER ONLY
DO NOT SCALE

SIGN.																			
INITIALS																			
REVISIONS																			
PO	SIGN.																		
	INITIALS	SM	ML	DVB															
	REVISIONS																		
ISSUE		DRN	DSN	CHD	CV	EL	IC	ME			PE/PM	APPD	DATE						
													(dd-mm-yyyy)						

*'P' (PRELIMINARY) ISSUES ARE NOT TO BE USED FOR CONSTRUCTION / FABRICATION BUT ARE ISSUED FOR LIMITED PURPOSES ONLY AS INDICATED IN THE SMALL BLOCK ABOVE THIS BLOCK.
 CONSTRUCTION / FABRICATION WORK IS PERMITTED ON 'R' (RELEASED) ISSUES ONLY.
 INFORMATION CONTAINED WITHIN 'HOLD' IS NOT RELEASED FOR CONSTRUCTION / FABRICATION. FIELD MUST GET DESIGN OFFICE TO CLEAR 'HOLDS' IN TIME BEFORE PROCEEDING WITH ANY CONSTRUCTION/ FABRICATION WORK RELATED TO 'HOLDS'.

Proprietary Notice and Version Control This document contains confidential information for use only by the Client; for the Project under consideration, which is provided for the sole purpose of permitting the recipient to evaluate the information submitted herewith, in consideration of receipt of this document, unless agreed to in contrary in the Contract, the recipient agrees to maintain such information in confidence and to not reproduce or otherwise disclose this information to any person outside the recipient's organization; except that there is no obligation to maintain the confidentiality of any information which was known to the recipient prior to receipt of such information from Tata Consulting Engineers Limited, or becomes publicly known through no fault of recipient, or Tata Consulting Engineers Limited, or is received without obligation of confidentiality from a third party using no obligation of confidentiality to Tata Consulting Engineers Limited. All information given under this version over rides all and any kind of offers, assumptions, deliverables and contracts submitted verbally (and subsequently communicated in writing) or in writing or otherwise given under any and all previous version/s.

FILE NAME: 12503A-CV-36161-Rev-P0

SCALE : NTS DWG NO. TCE.12503A-CV-3082-FD-36161 ISSUE P0
 DC & DISC: DEL-CV


- Legend**
- Cluster Boundary
 - Palhota - Existing Chamber
 - Palhota - Head Weir
 - Palhota - Rising main
 - ▲ Palhota - Source
 - Palhota-MT_01
 - Palhota-MT_02



- LEGEND:**
- EXISTING COMPONENT
 - PROPOSED COMPONENT
 - SOURCE
 - PUMP

NOTE:

1. RL MAY VARY AS PER ACTUAL ROUTE SURVEY.

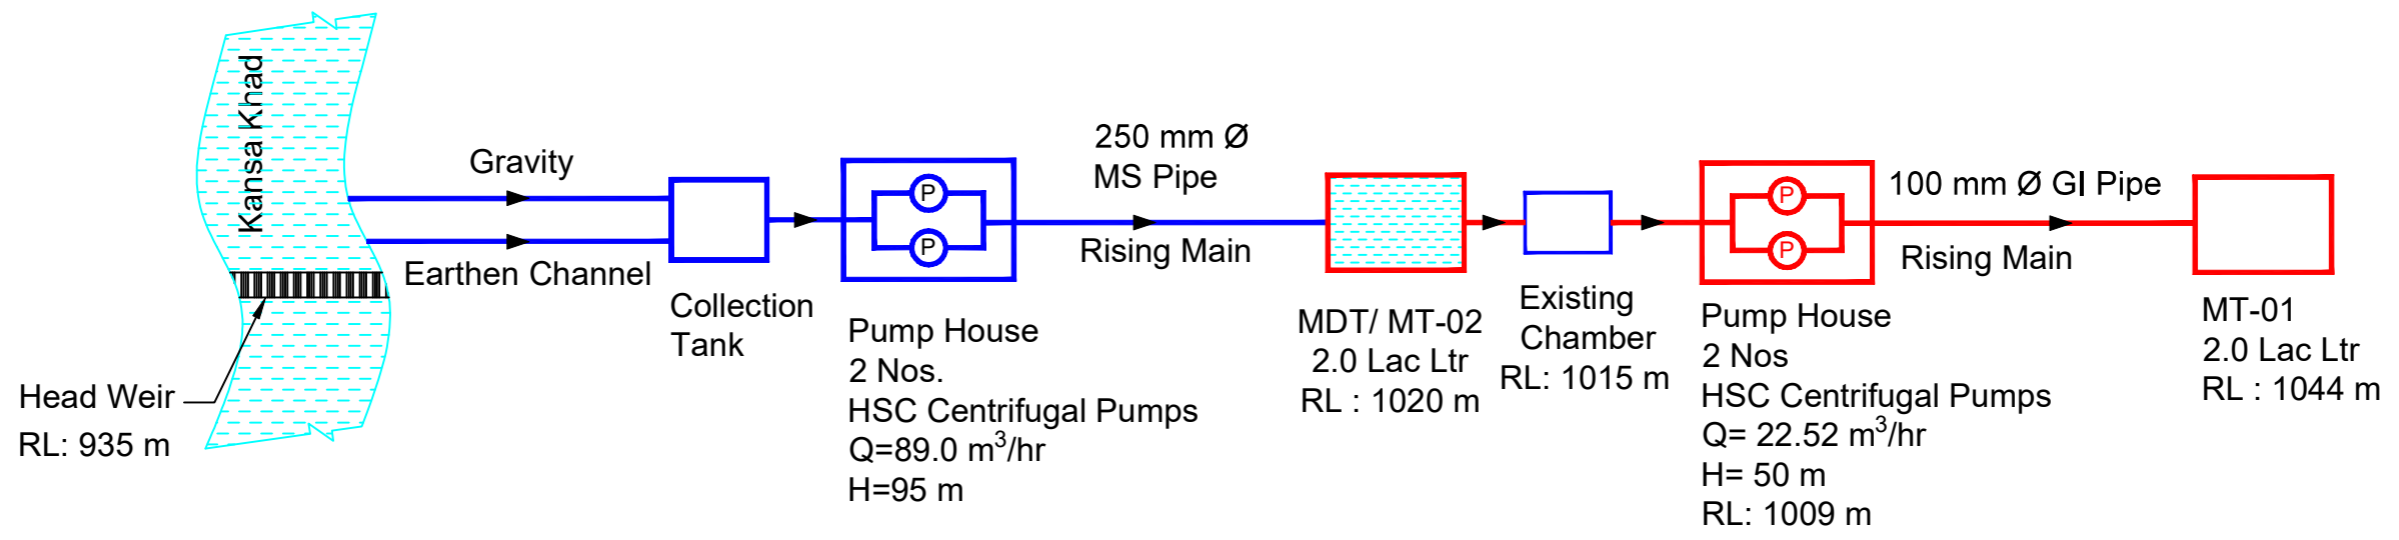

FLOW DIAGRAM - LIS PALHOTA CLUSTER : CCA - 17.11 Ha (SUNDERNAGAR BLOCK)

P1	SIGN.	SM	ML	DVB							MK	DK	02-08-2022
	INITIALS	AS PER CLIENT COMMENT											
PO	SIGN.										MK	DK	28-06-2022
	INITIALS	KKS	ML	DVB									
ISSUE	DRN	DSN	CHD	CV	EL	IC	ME			PE/PM	APPD	DATE	
	CLEARED												(dd-mm-yyyy)

'P' (PRELIMINARY) ISSUES ARE NOT TO BE USED FOR CONSTRUCTION / FABRICATION FOR LIMITED PURPOSES ONLY AS INDICATED IN THE SMALL BLOCK ABOVE THIS BLOCK.

CONSTRUCTION / FABRICATION WORK IS PERMITTED ON 'R' (RELEASED) ISSUES ONLY.

INFORMATION CONTAINED WITHIN 'HOLD' IS NOT RELEASED FOR CONSTRUCTION / FABRICATION. FIELD MUST GET DESIGN OFFICE TO CLEAR 'HOLDS' IN TIME BEFORE PROCEEDING WITH ANY CONSTRUCTION/ FABRICATION WORK RELATED TO 'HOLDS'.

SIGN. OF CLIENT:-

JE	AE	EE	SE
----	----	----	----

PURPOSE : FOR TENDER ONLY

DO NOT SCALE

Proprietary Notice and Version Control: This document contains confidential information for use only by the Client; for the Project under consideration, which is provided for the sole purpose of permitting the recipient to evaluate the information submitted hereunder. In consideration of receipt of this document, unless agreed to in contrary in the Contract, the recipient agrees to maintain such information in confidence and to not reproduce or otherwise disclose this information to any person outside the recipient's organization; except that there is no obligation to maintain the confidentiality of any information which was known to the recipient prior to receipt of such information from Tata Consulting Engineers Limited, or becomes publicly known through no fault of recipient, or Tata Consulting Engineers Limited, or is received without obligation of confidentiality from a third party using no obligation of confidentiality to Tata Consulting Engineers Limited. All information given under this version over rides all and any kind of offers, assumptions, deliverables and contracts submitted verbally (and subsequently communicated in writing) or in writing or otherwise given under any and all previous version/s.

FILE NAME: 12503A-CV-36162-Rev-P1

DETAILED DESIGN CONSULTANCY, HP-SHIVA (PACKAGE CS09)
IRRIGATION, HORTICULTURE, ORCHARDS AND VALUE CHAIN DEVELOPMENT

FLOW DIAGRAM FOR LIS PALHOTA
SUNDERNAGAR BLOCK, MANDI DISTRICT

TATA CONSULTING ENGINEERS LIMITED
MUMBAI

SCALE : NTS DWG NO. TCE.12503A-CV-3082-FD-36162 ISSUE P1

DC & DISC: DEL-CV




LEGEND:

- EXISTING COMPONENT
- PROPOSED COMPONENT
- SOURCE
- PUMP

NOTE:

1. RL MAY VARY AS PER ACTUAL ROUTE SURVEY.

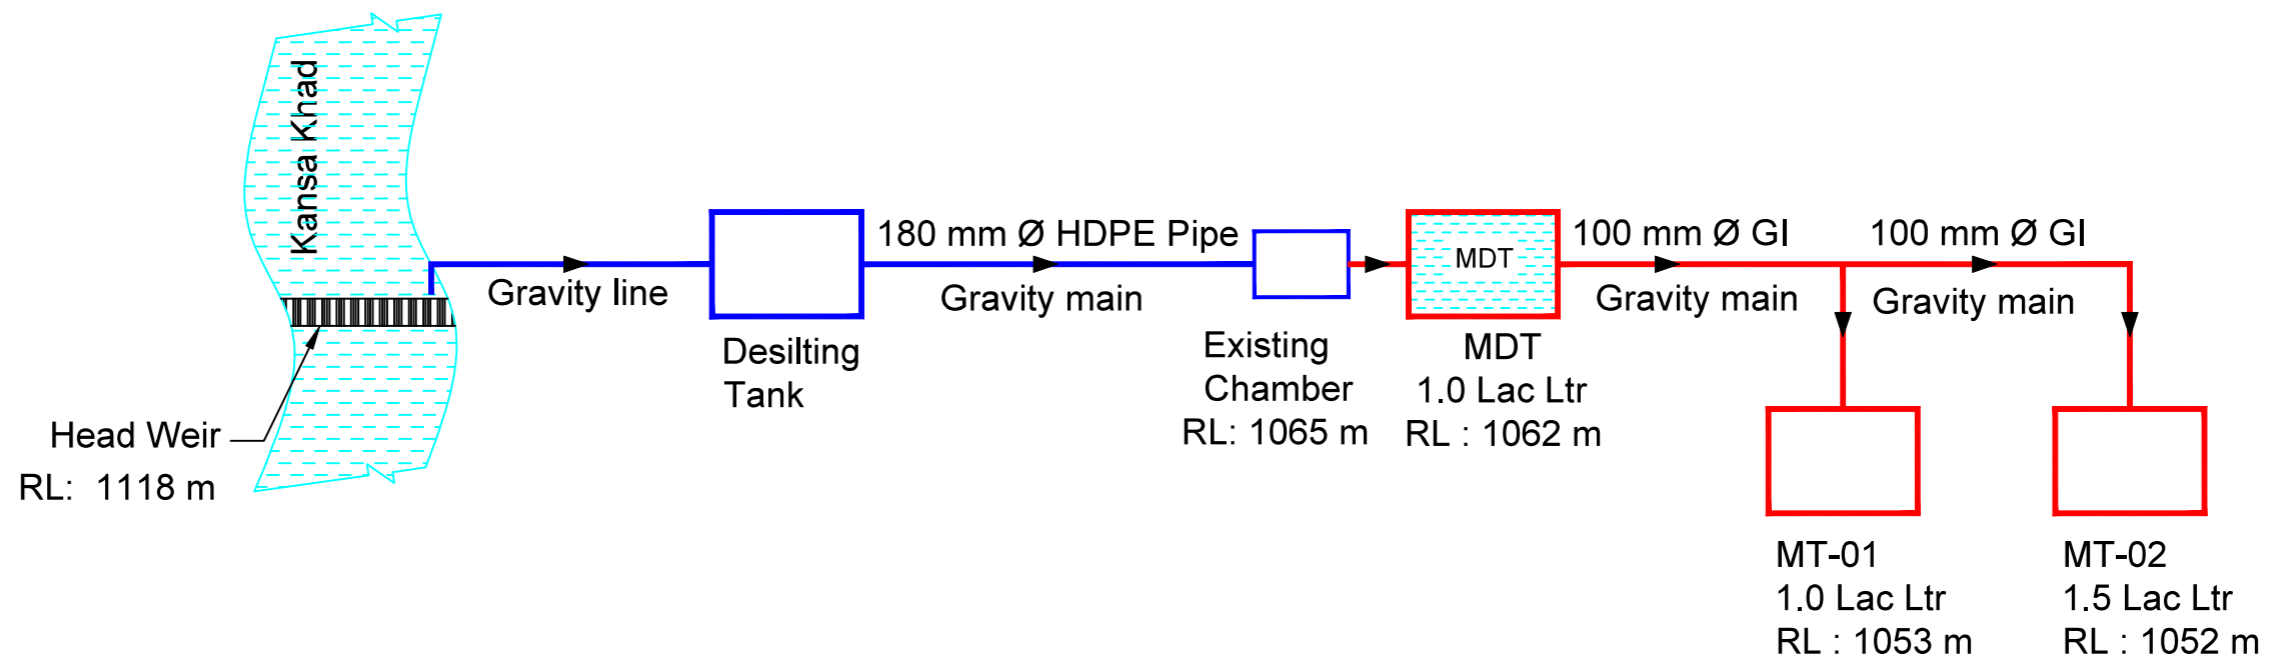

FLOW DIAGRAM - LIS KUTHAIN CLUSTER : CCA - 15.45 Ha (SUNDERNAGAR BLOCK)

SIGN.											
	INITIALS										
	REVISIONS										
PO	SIGN.										
	INITIALS	KKS	ML	DVB					MK	DK	28-06-2022
	REVISIONS										
ISSUE	DRN	DSN	CHD	CV	EL	IC	ME		PE/PM	APPD	DATE (dd-mm-yyyy)
	CLEARED										

"P" (PRELIMINARY) ISSUES ARE NOT TO BE USED FOR CONSTRUCTION / FABRICATION BUT ARE ISSUED FOR LIMITED PURPOSES ONLY AS INDICATED IN THE SMALL BLOCK ABOVE THIS BLOCK.

CONSTRUCTION / FABRICATION WORK IS PERMITTED ON 'R' (RELEASED) ISSUES ONLY.

INFORMATION CONTAINED WITHIN 'HOLD' IS NOT RELEASED FOR CONSTRUCTION / FABRICATION. FIELD MUST GET DESIGN OFFICE TO CLEAR 'HOLDS' IN TIME BEFORE PROCEEDING WITH ANY CONSTRUCTION/ FABRICATION WORK RELATED TO 'HOLDS'.

SIGN. OF CLIENT:-			
JE	AE	EE	SE
PURPOSE : FOR TENDER ONLY			
DO NOT SCALE			
<small>Proprietary Notice and Version Control This document contains confidential information for use only by the Client ; for the Project under consideration, which is provided for the sole purpose of permitting the recipient to evaluate the information submitted hereunder. In consideration of receipt of this document, unless agreed to in contrary in the Contract, the recipient agrees to maintain such information in confidence and to not reproduce or otherwise disclose this information to any person outside the recipient's organization; except that there is no obligation to maintain the confidentiality of any information which was known to the recipient prior to receipt of such information from Tata Consulting Engineers Limited, or becomes publicly known through no fault of recipient, or Tata Consulting Engineers Limited, or is received without obligation of confidentiality from a third party using no obligation of confidentiality to Tata Consulting Engineers Limited. All information given under this version over rides all and any kind of offers, assumptions, deliverables and contracts submitted verbally (and subsequently communicated in writing) or in writing or otherwise given under any and all previous version/s.</small>			
FILE NAME: 12503A-CV-36162-Rev-P0		DC & DISC: DEL-CV	

DETAILED DESIGN CONSULTANCY, HP-SHIVA (PACKAGE CS09)
 IRRIGATION, HORTICULTURE, ORCHARDS AND VALUE CHAIN DEVELOPMENT

FLOW DIAGRAM FOR LIS KUTHAIN
 SUNDERNAGAR BLOCK, MANDI DISTRICT

TATA CONSULTING ENGINEERS LIMITED
 MUMBAI

SCALE : NTS	DWG NO. TCE.12503A-CV-3082-FD-36163	ISSUE PO
-------------	-------------------------------------	----------




LEGEND:

- EXISTING COMPONENT
- PROPOSED COMPONENT
- SOURCE
- PUMP

NOTE:

1. RL MAY VARY AS PER ACTUAL ROUTE SURVEY.


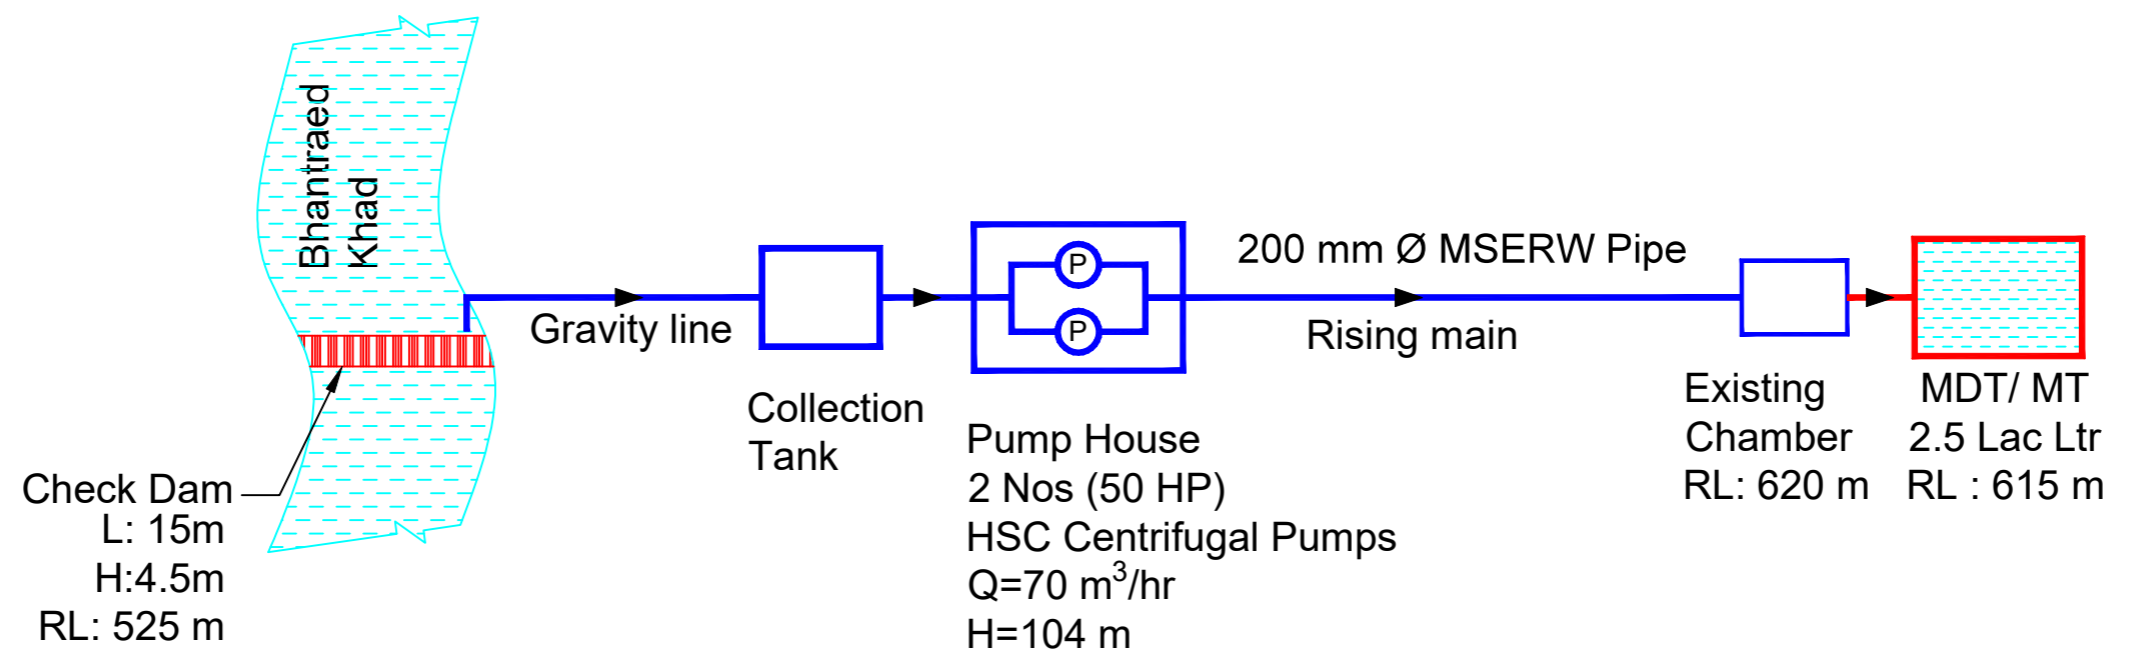


FLOW DIAGRAM - LIS BHANTRAED CLUSTER : CCA - 11.85 Ha (SUNDERNAGAR BLOCK)





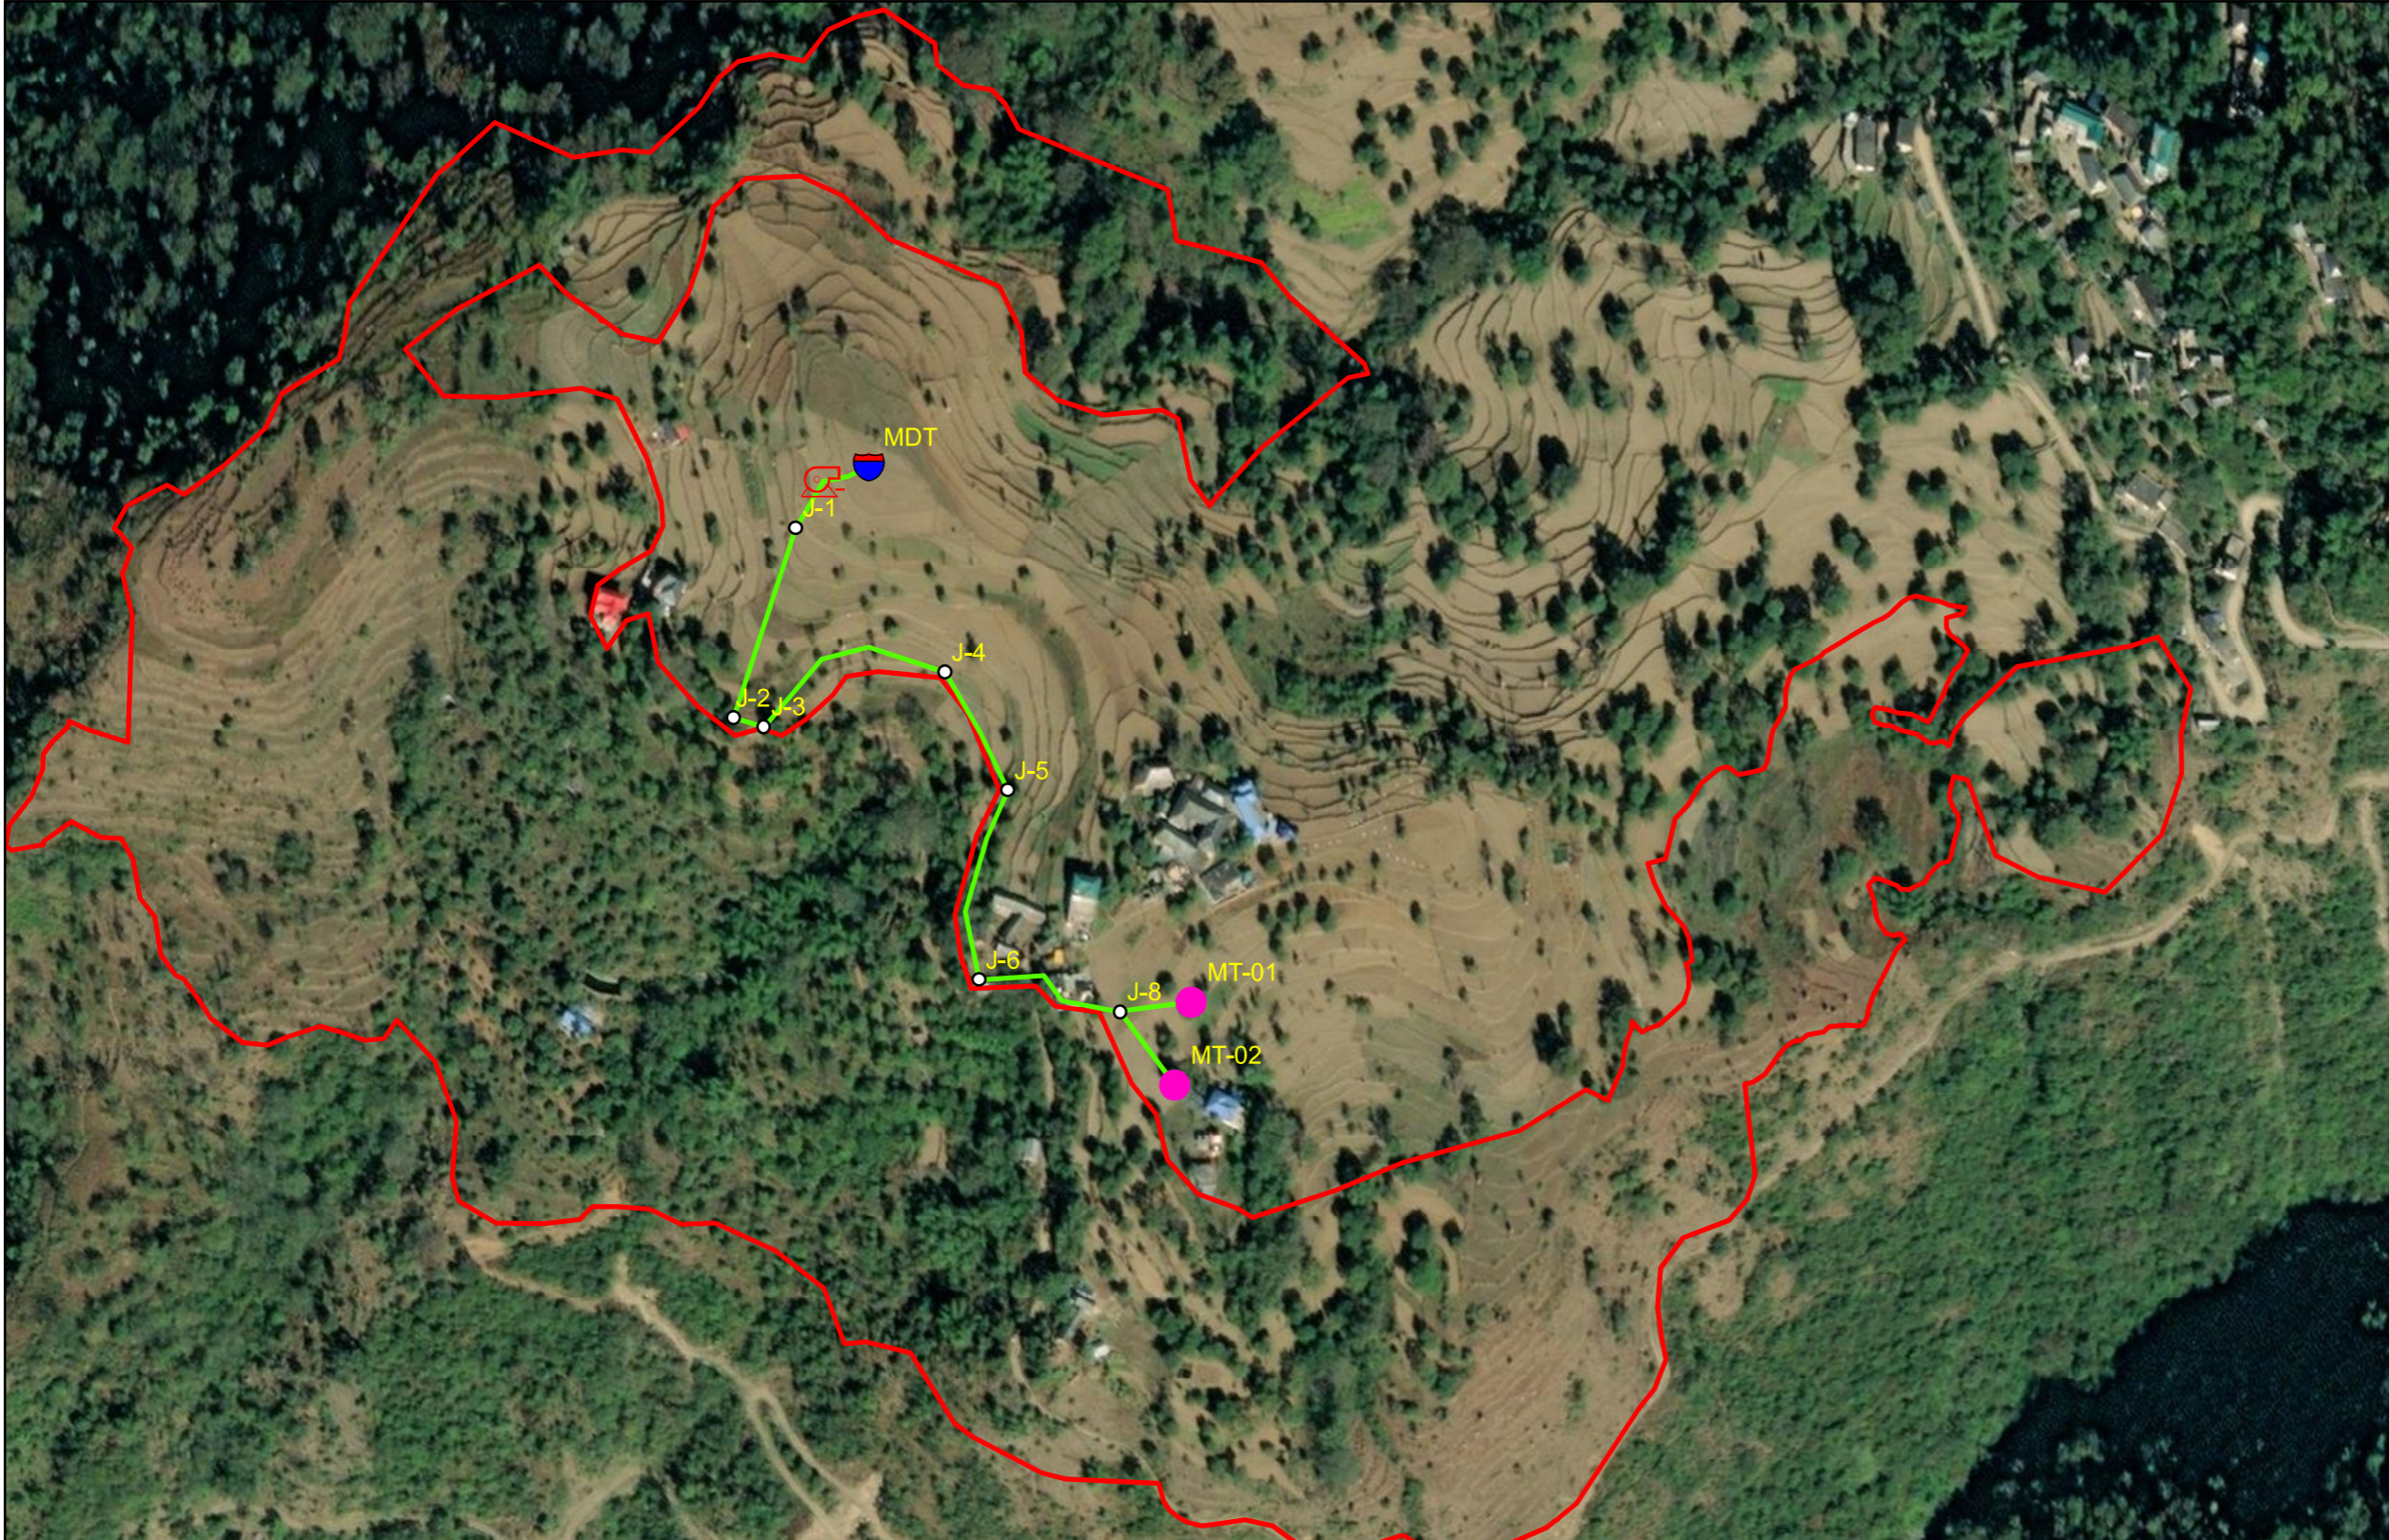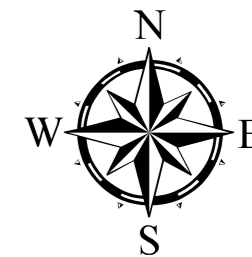

DETAILED DESIGN CONSULTANCY, HP-SHIVA (PACKAGE CS09) IRRIGATION, HORTICULTURE, ORCHARDS AND VALUE CHAIN DEVELOPMENT											
FLOW DIAGRAM FOR LIS BHANTRAED SUNDERNAGAR BLOCK, MANDI DISTRICT											
PURPOSE : FOR TENDER ONLY DO NOT SCALE											
TATA CONSULTING ENGINEERS LIMITED MUMBAI											
SCALE : NTS DWG NO. TCE.12503A-CV-3082-FD-36164 ISSUE P1											
FILE NAME: 12503A-CV-36164-Rev-P1 DC & DISC: DEL-CV											

SIGN. OF CLIENT:-															
<table border="1" style="width: 100%; height: 30px;"> <tr> <td style="width: 25%;">JE</td> <td style="width: 25%;">AE</td> <td style="width: 25%;">EE</td> <td style="width: 25%;">SE</td> </tr> </table>												JE	AE	EE	SE
JE	AE	EE	SE												
'P' (PRELIMINARY) ISSUES ARE NOT TO BE USED FOR CONSTRUCTION / FABRICATION BUT ARE ISSUED FOR LIMITED PURPOSES ONLY AS INDICATED IN THE SMALL BLOCK ABOVE THIS BLOCK.															
CONSTRUCTION / FABRICATION WORK IS PERMITTED ON 'R' (RELEASED) ISSUES ONLY.															
INFORMATION CONTAINED WITHIN 'HOLD' IS NOT RELEASED FOR CONSTRUCTION / FABRICATION. FIELD MUST GET DESIGN OFFICE TO CLEAR 'HOLDS' IN TIME BEFORE PROCEEDING WITH ANY CONSTRUCTION/ FABRICATION WORK RELATED TO 'HOLDS'.															

P1	SIGN.	SM	ML	DVB						MK	DK	02-08-2022	'P' (PRELIMINARY) ISSUES ARE NOT TO BE USED FOR CONSTRUCTION / FABRICATION BUT ARE ISSUED FOR LIMITED PURPOSES ONLY AS INDICATED IN THE SMALL BLOCK ABOVE THIS BLOCK.
	INITIALS												
	REVISIONS	AS PER CLIENT COMMENT											
P0	SIGN.	KKS	ML	DVB						MK	DK	28-06-2022	CONSTRUCTION / FABRICATION WORK IS PERMITTED ON 'R' (RELEASED) ISSUES ONLY.
	INITIALS												
	REVISIONS												
ISSUE		DRN	DSN	CHD	CV	EL	IC	ME		PE/PM	APPD	DATE	INFORMATION CONTAINED WITHIN 'HOLD' IS NOT RELEASED FOR CONSTRUCTION / FABRICATION. FIELD MUST GET DESIGN OFFICE TO CLEAR 'HOLDS' IN TIME BEFORE PROCEEDING WITH ANY CONSTRUCTION/ FABRICATION WORK RELATED TO 'HOLDS'.
					CLEARED							(dd-mm-yyyy)	



Legend

-  Reservoir
-  Pump
-  Junction
-  MT
-  Gravity Main 80mm Dia GI Pipe
-  BARAGAON_1&2

SIGN. OF CLIENT:-

JE	AE	EE	SE
----	----	----	----



**DETAILED DESIGN CONSULTANCY, HP-SHIVA
(PACKAGE CS09)**

IRRIGATION, HORTICULTURE, ORCHARDS AND VALUE CHAIN DEVELOPMENT

SIGN.									
	INITIALS								
REVISIONS									
SIGN.									
	INITIALS	GKJ	MXL	DVB		MK	DK		
REVISIONS									
P0							17-07-2022		
ISSUE	DRN	DSN	CHD	CV	EL	IC	ME		
				CLEARED			PE/PM	APPD.	DATE

'P' (PRELIMINARY) ISSUES ARE NOT TO BE USED FOR CONSTRUCTION / FABRICATION BUT ARE ISSUED FOR LIMITED PURPOSES ONLY AS INDICATED IN THE SMALL BLOCK ABOVE THIS BLOCK.

CONSTRUCTION / FABRICATION WORK IS PERMITTED ON 'R' (RELEASED) ISSUES ONLY.


INFORMATION CONTAINED WITHIN 'HOLD' IS NOT RELEASED FOR CONSTRUCTION / FABRICATION. FIELD MUST GET DESIGN OFFICE TO CLEAR 'HOLDS' IN TIME BEFORE PROCEEDING WITH ANY CONSTRUCTION/FABRICATION WORK RELATED TO 'HOLDS'.

PURPOSE: FOR TENDER ONLY

Proprietary Notice and Version Control This document contains confidential information for use only by the "Client"; for the Project under consideration, which is provided for the sole purpose of permitting the recipient to evaluate the information submitted here with in consideration of receipt of this document; unless agreed to in contrary in the Contract, the recipient agrees to maintain such information in confidence and to not reproduce or otherwise disclose this information to any person outside the recipient's organisation; except that there is no obligation to maintain the confidentiality of any information which was known to the recipient prior to receipt of such information from Tata Consulting Engineers Limited, or becomes publicly known through no fault of recipient, or Tata Consulting Engineers Limited, or is received without obligation of confidentiality from a third party owing no obligation of confidentiality to Tata Consulting Engineers Limited. All information given under this version over rides all and any kind of offers, assumptions, deliverables and contracts submitted verbally (and subsequently communicated in writing) or in writing or otherwise given under any and all previous version/s.



File Name: 12503A-CV-36201-Rev-P0

TITLE:-
**NETWORK DRAWING FOR LIS BARAGAON - I & II
DRANG BLOCK, MANDI DISTRICT.**







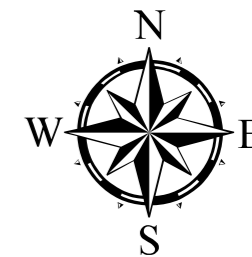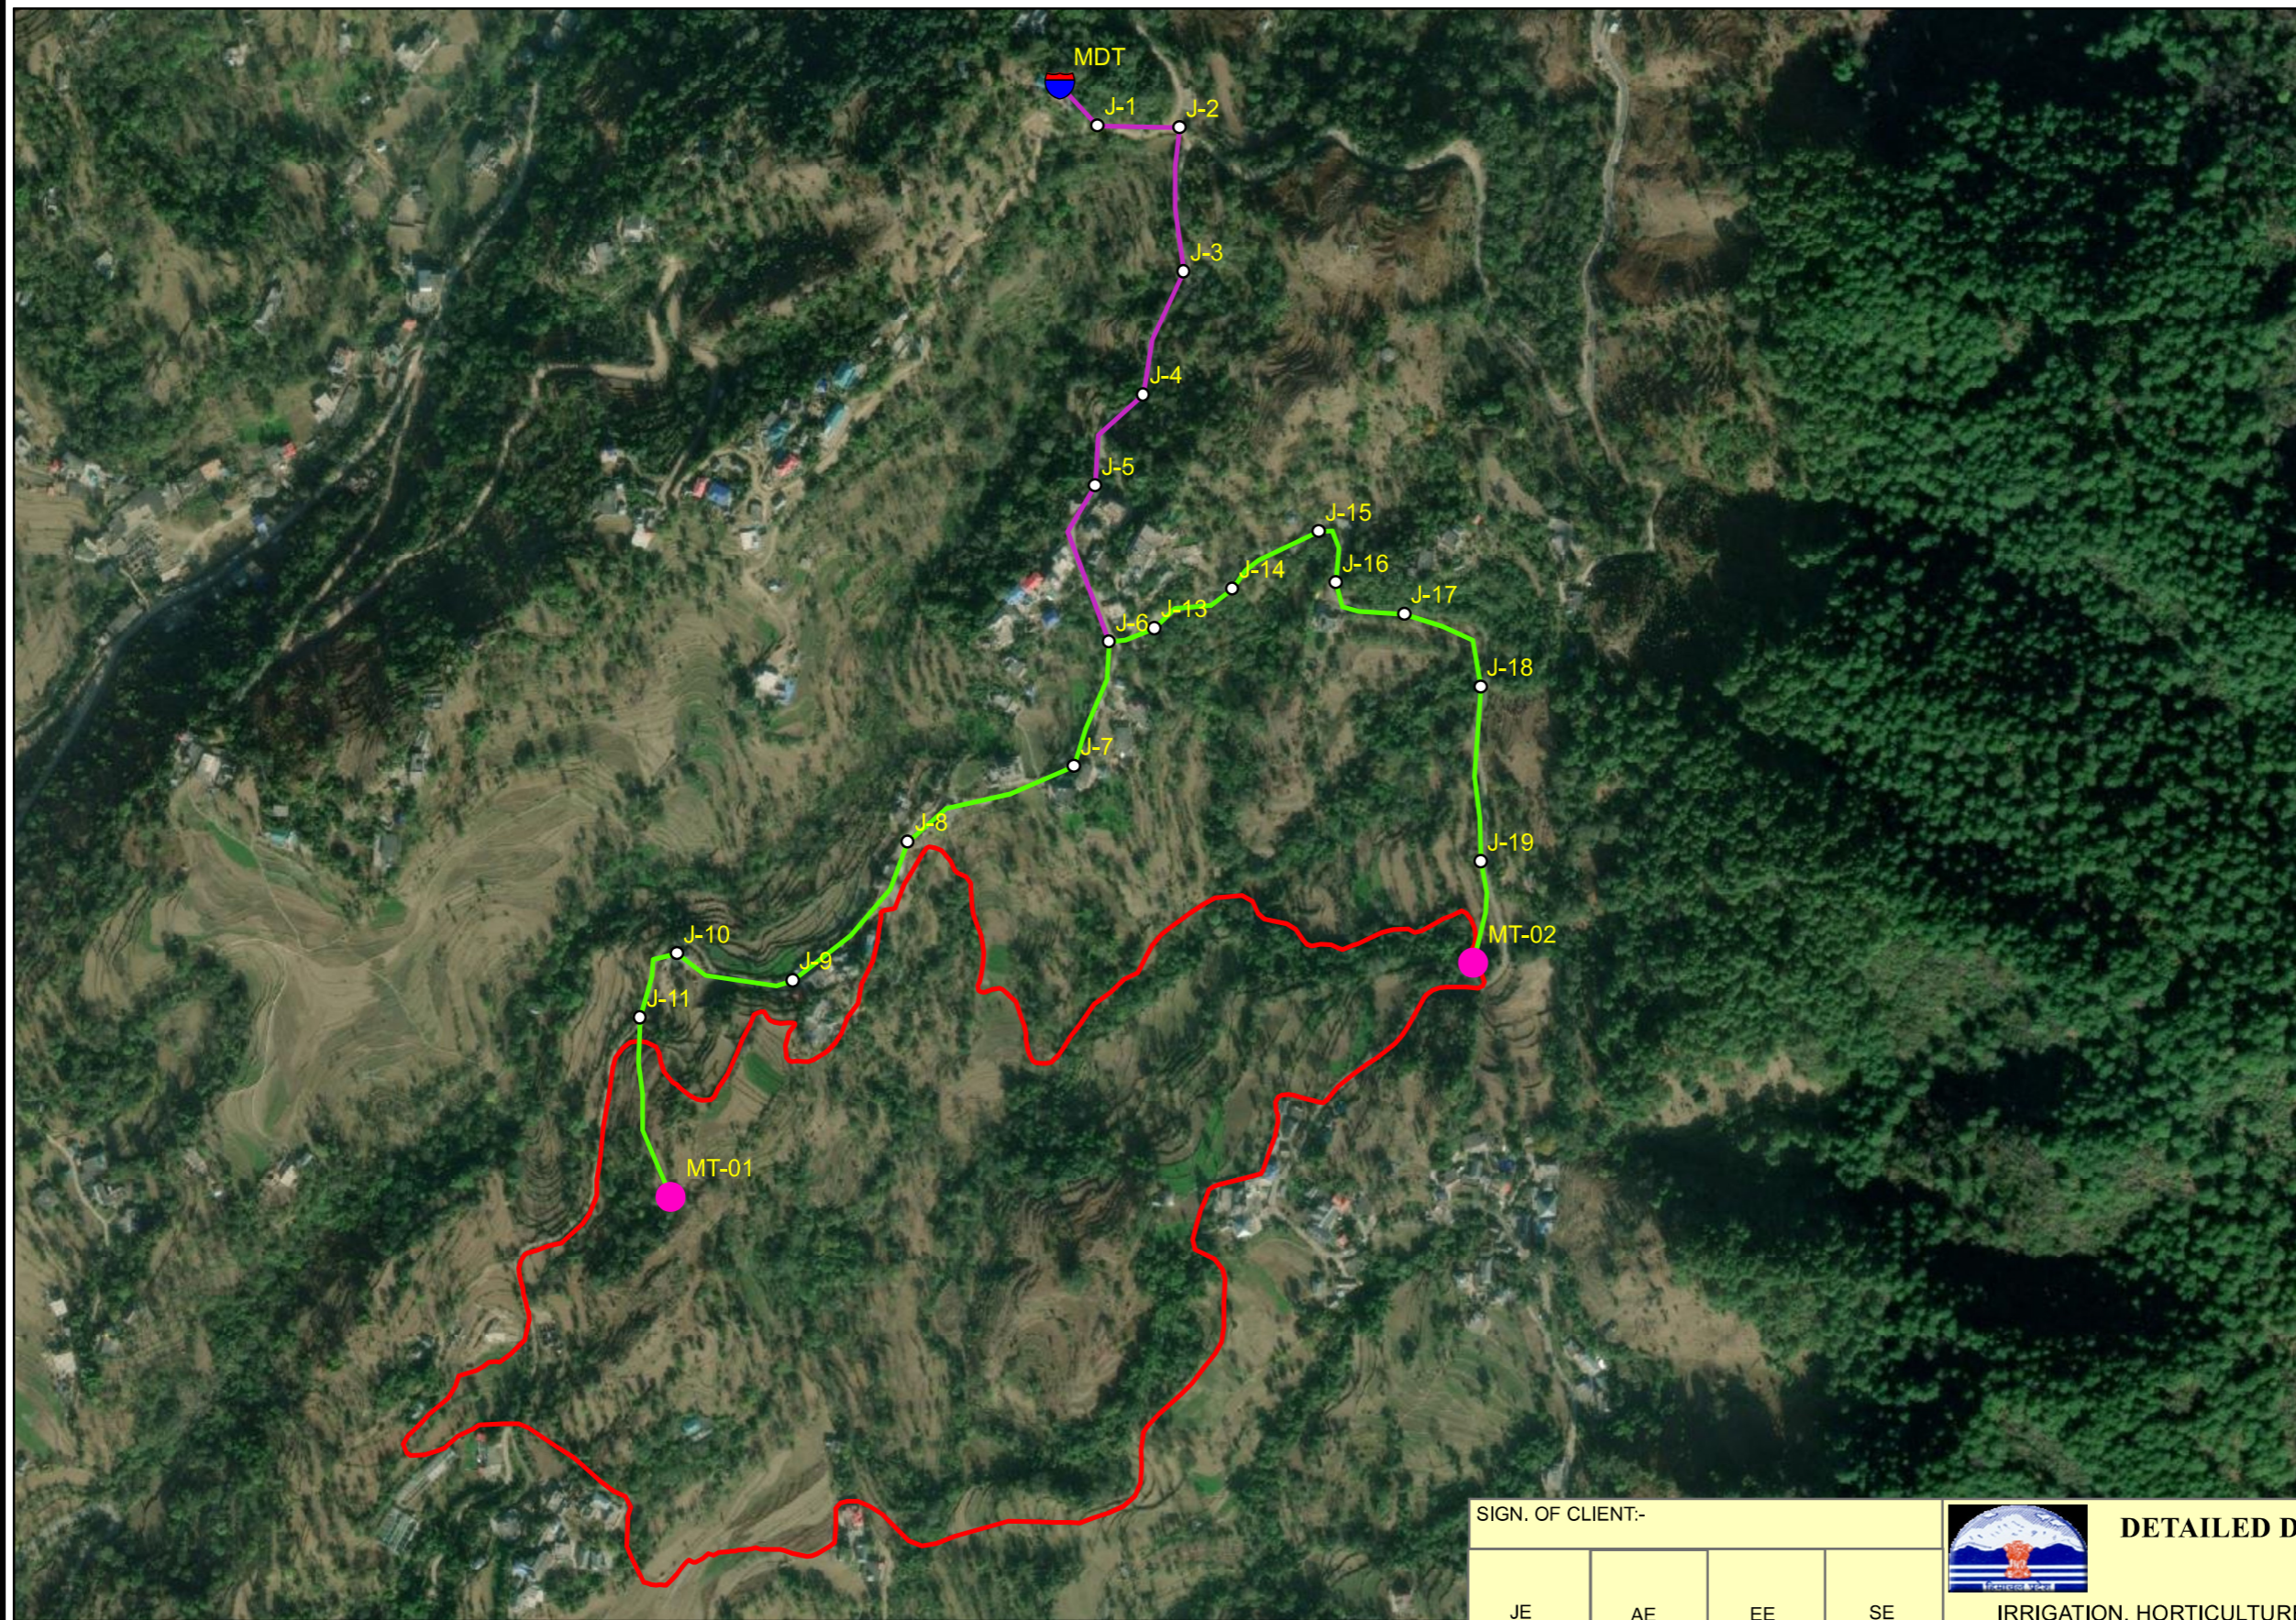

**TATACONSULTING ENGINEERS LIMITED.
MUMBAI**

SCALE:- 1:3,000	DWG. No:-	ISSUE:-
DL.CEN.:- DEL-CV	TCE.12503A-CV-3082-WS-36201	P0



Legend

-  Reservoir
-  Junction
-  MT
-  Gravity Main 80mm Dia GI Pipe
-  Gravity Main 100mm Dia GI Pipe
-  DHARWAHAN-II

SIGN.											
	INITIALS										
REVISIONS											
SIGN.											
	INITIALS	GKJ	MXL	DVB			MK	DK	17-07-2022		
REVISIONS											
ISSUE	DRN	DSN	CHD	CV	EL	IC	ME		PE/PM	APPD.	DATE
				CLEARED							

'P' (PRELIMINARY) ISSUES ARE NOT TO BE USED FOR CONSTRUCTION / FABRICATION BUT ARE ISSUED FOR LIMITED PURPOSES ONLY AS INDICATED IN THE SMALL BLOCK ABOVE THIS BLOCK.

CONSTRUCTION / FABRICATION WORK IS PERMITTED ON 'R' (RELEASED) ISSUES ONLY.

INFORMATION CONTAINED WITHIN 'HOLD' IS NOT RELEASED FOR CONSTRUCTION / FABRICATION. FIELD MUST GET DESIGN OFFICE TO CLEAR 'HOLDS' IN TIME BEFORE PROCEEDING WITH ANY CONSTRUCTION/FABRICATION WORK RELATED TO 'HOLDS'.

SIGN. OF CLIENT:-

JE	AE	EE	SE
----	----	----	----

PURPOSE: FOR TENDER ONLY

Proprietary Notice and Version Control This document contains confidential information for use only by the "Client"; for the Project under consideration, which is provided for the sole purpose of permitting the recipient to evaluate the information submitted here with in consideration of receipt of this document; unless agreed to in contrary in the Contract, the recipient agrees to maintain such information in confidence and to not reproduce or otherwise disclose this information to any person outside the recipient's organisation; except that there is no obligation to maintain the confidentiality of any information which was known to the recipient prior to receipt of such information from Tata Consulting Engineers Limited, or becomes publicly known through no fault of recipient, or Tata Consulting Engineers Limited, or is received without obligation of confidentiality from a third party owing no obligation of confidentiality to Tata Consulting Engineers Limited. All information given under this version over rides all and any kind of offers, assumptions, deliverables and contracts submitted verbally (and subsequently communicated in writing) or in writing or otherwise given under any and all previous version/s.

File Name: 12503A-CV-36202-Rev-P0



 **DETAILED DESIGN CONSULTANCY, HP-SHIVA (PACKAGE CS09)**

IRRIGATION, HORTICULTURE, ORCHARDS AND VALUE CHAIN DEVELOPMENT





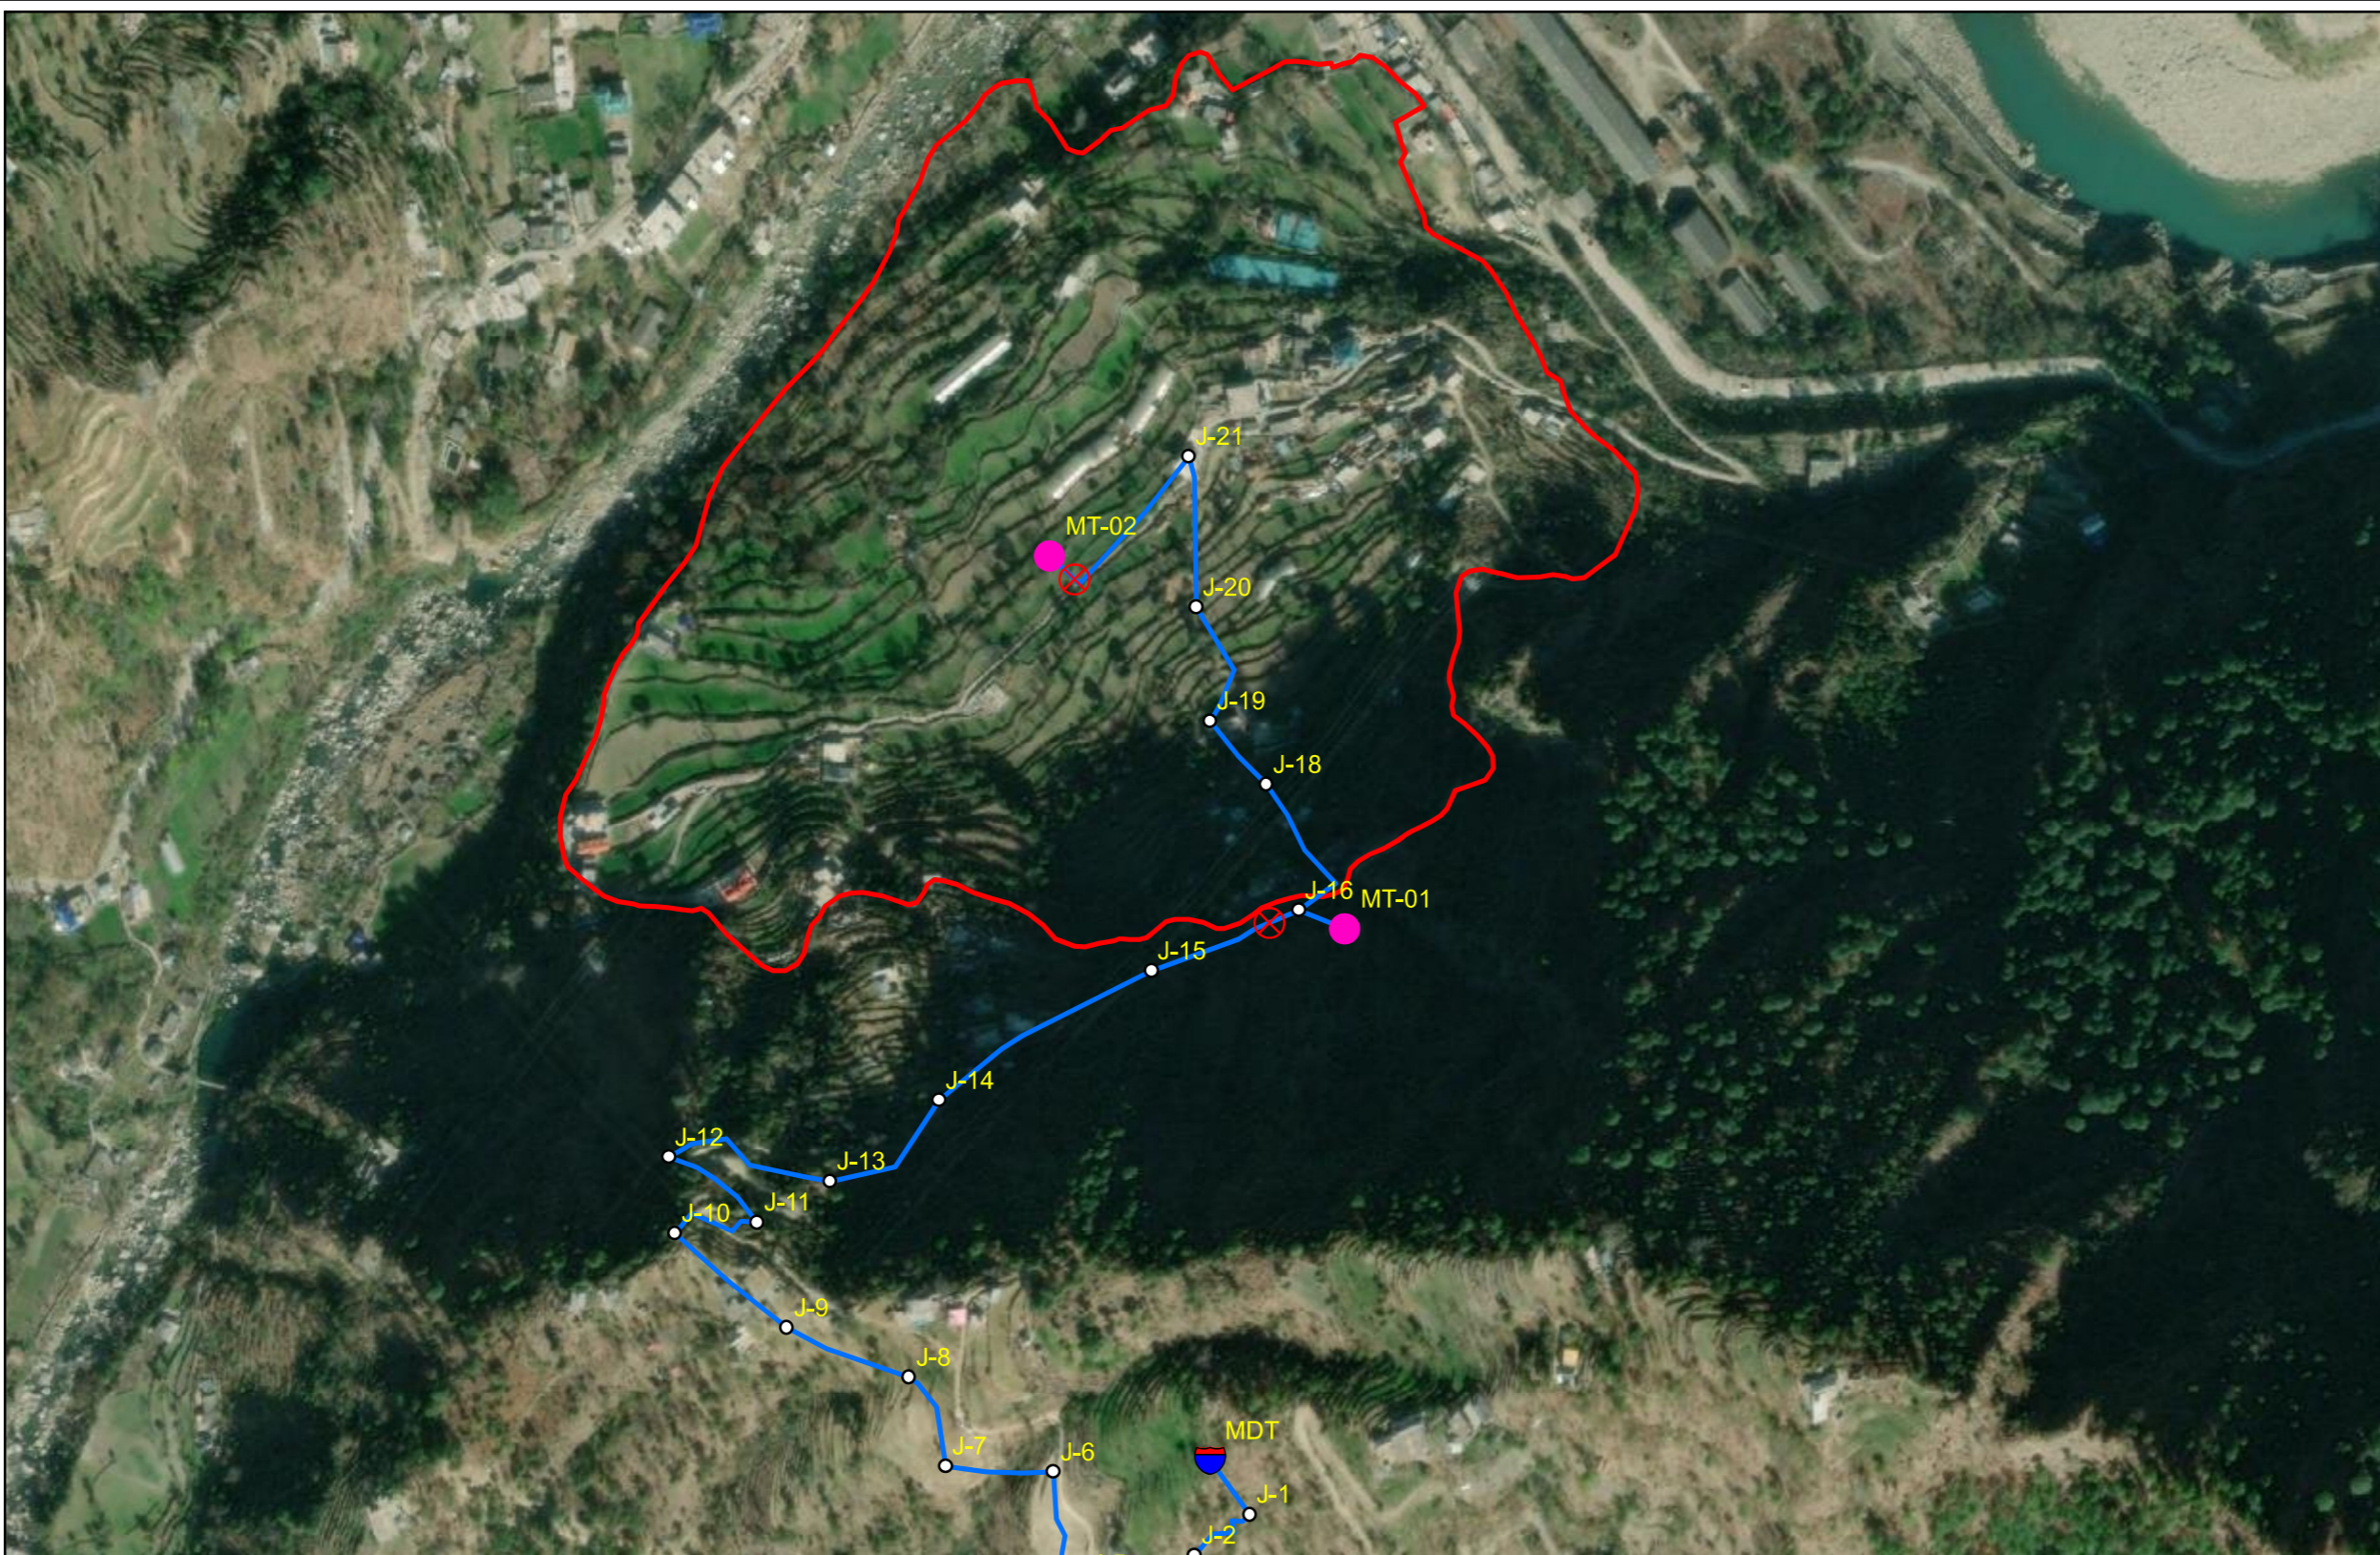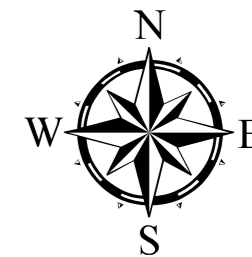

TITLE:-
NETWORK DRAWING FOR LIS DHARWAHAN - II (SEHAL) GOHAR / BALH BLOCK, MANDI DISTRICT.

 **TATACONSULTING ENGINEERS LIMITED. MUMBAI**

SCALE:- 1:5,500	DWG. No:-	ISSUE:-
DL.CEN:- DEL-CV	TCE.12503A-CV-3082-WS-36202	P0



Legend

-  Reservoir
-  PRV
-  Junction
-  MT
-  Gravity Main 100mm Dia GI Pipe
-  SAWLA

SIGN.									PE/PM	APPD.	DATE
	INITIALS										
REVISIONS											
P0	SIGN.										
	INITIALS	GKJ	MXL	DVB			MK	DK	17-07-2022		
REVISIONS											
ISSUE	DRN	DSN	CHD	CV	EL	IC	ME				
	CLEARED										

'P' (PRELIMINARY) ISSUES ARE NOT TO BE USED FOR CONSTRUCTION / FABRICATION BUT ARE ISSUED FOR LIMITED PURPOSES ONLY AS INDICATED IN THE SMALL BLOCK ABOVE THIS BLOCK.

CONSTRUCTION / FABRICATION WORK IS PERMITTED ON 'R' (RELEASED) ISSUES ONLY.

INFORMATION CONTAINED WITHIN 'HOLD' IS NOT RELEASED FOR CONSTRUCTION / FABRICATION. FIELD MUST GET DESIGN OFFICE TO CLEAR 'HOLDS' IN TIME BEFORE PROCEEDING WITH ANY CONSTRUCTION/FABRICATION WORK RELATED TO 'HOLDS'.


SIGN. OF CLIENT:-			
JE	AE	EE	SE

 **DETAILED DESIGN CONSULTANCY, HP-SHIVA (PACKAGE CS09)**
IRRIGATION, HORTICULTURE, ORCHARDS AND VALUE CHAIN DEVELOPMENT

PURPOSE: FOR TENDER ONLY


Proprietary Notice and Version Control This document contains confidential information for use only by the "Client"; for the Project under consideration, which is provided for the sole purpose of permitting the recipient to evaluate the information submitted here with. In consideration of receipt of this document; unless agreed to in contrary in the Contract; the recipient agrees to maintain such information in confidence and to not reproduce or otherwise disclose this information to any person outside the recipient's organisation; except that there is no obligation to maintain the confidentiality of any information which was known to the recipient prior to receipt of such information from Tata Consulting Engineers Limited, or becomes publicly known through no fault of recipient, or Tata Consulting Engineers Limited, or is received without obligation of confidentiality from a third party owing no obligation of confidentiality to Tata Consulting Engineers Limited. All information given under this version over rides all and any kind of offers, assumptions, deliverables and contracts submitted verbally (and subsequently communicated in writing) or in writing or otherwise given under any and all previous version/s.

File Name: 12503A-CV-36203-Rev-P0





 **TATACONSULTING ENGINEERS LIMITED. MUMBAI**

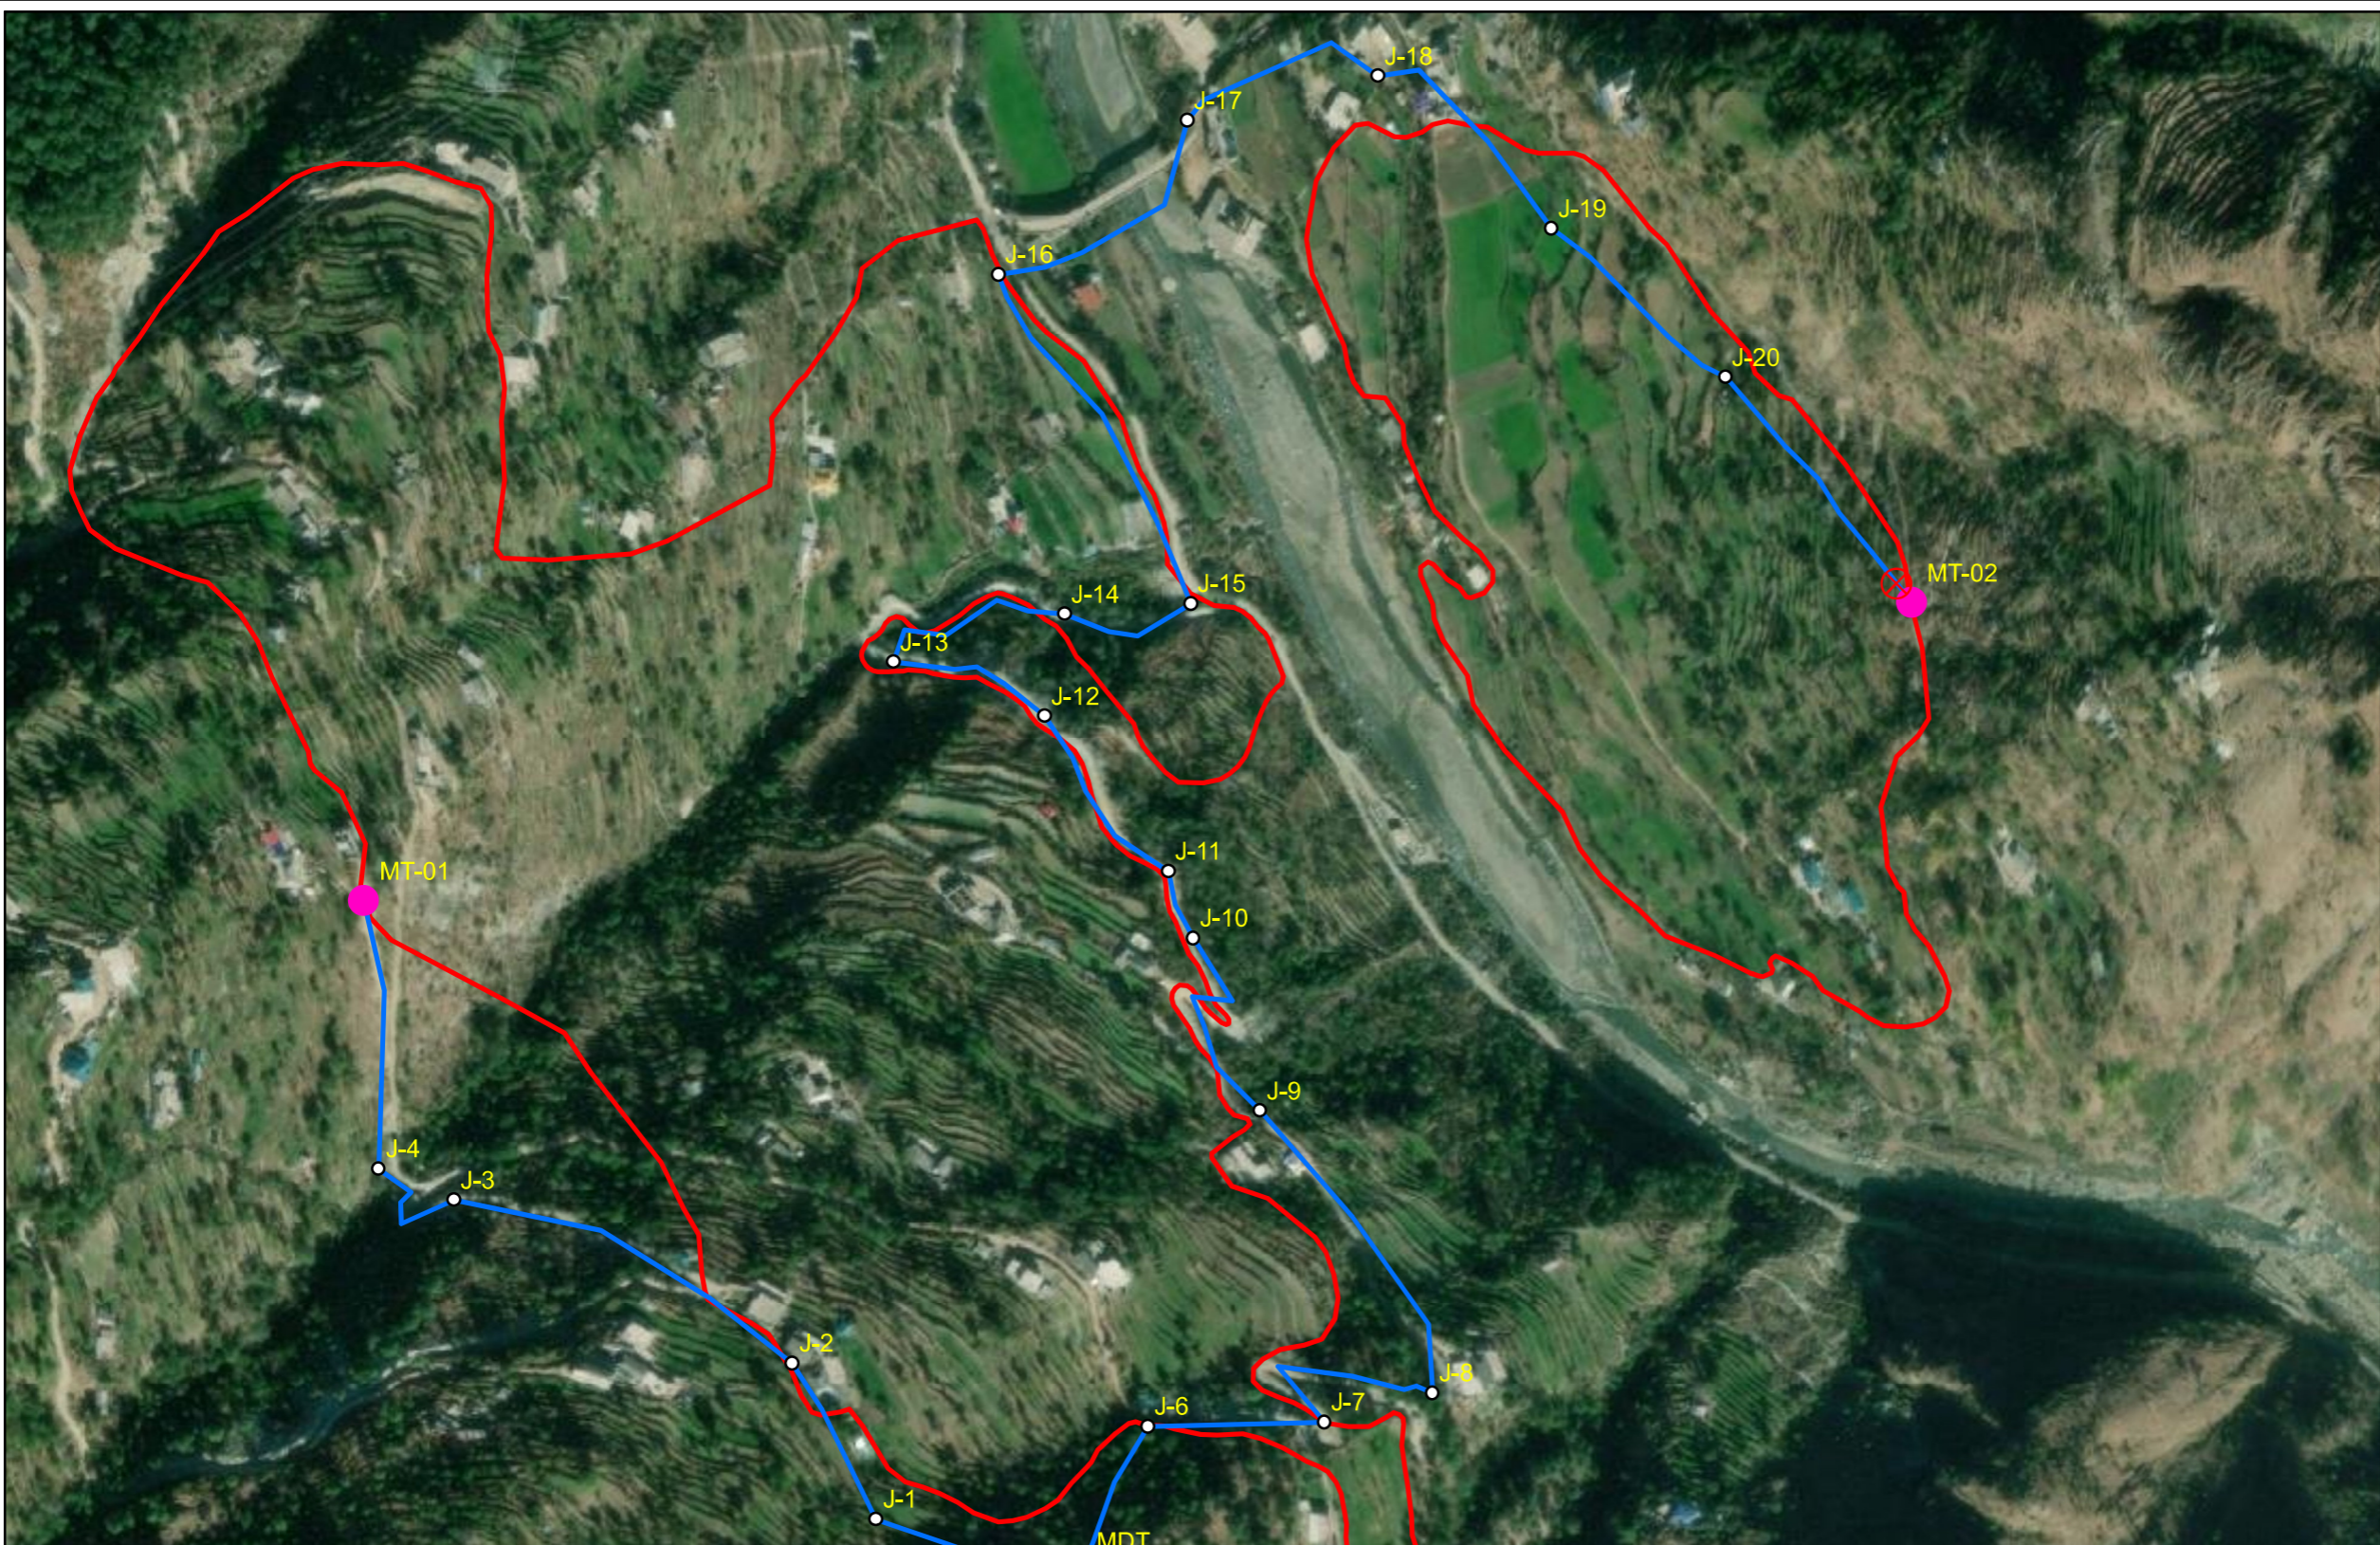SCALE:- 1:4,500 DWG. No:- TCE.12503A-CV-3082-WS-36203 ISSUE:- P0

DL.CEN:- DEL-CV



Legend

-  Reservoir
-  PRV
-  Junction
-  MT
-  Gravity Main 80mm Dia GI Pipe
-  LATOGALI_1

SIGN. OF CLIENT:-

JE	AE	EE	SE
----	----	----	----



DETAILED DESIGN CONSULTANCY, HP-SHIVA (PACKAGE CS09)
IRRIGATION, HORTICULTURE, ORCHARDS AND VALUE CHAIN DEVELOPMENT

SIGN.											
	INITIALS										
	REVISIONS										
P0	SIGN.										
	INITIALS	GKJ	MXL	DVB					MK	DK	17-07-2022
	REVISIONS										
ISSUE	DRN	DSN	CHD	CV	EL	IC	ME	PE/PM		APPD.	DATE
	CLEARED										

'P' (PRELIMINARY) ISSUES ARE NOT TO BE USED FOR CONSTRUCTION / FABRICATION BUT ARE ISSUED FOR LIMITED PURPOSES ONLY AS INDICATED IN THE SMALL BLOCK ABOVE THIS BLOCK.

CONSTRUCTION / FABRICATION WORK IS PERMITTED ON 'R' (RELEASED) ISSUES ONLY.

INFORMATION CONTAINED WITHIN 'HOLD' IS NOT RELEASED FOR CONSTRUCTION / FABRICATION. FIELD MUST GET DESIGN OFFICE TO CLEAR 'HOLDS' IN TIME BEFORE PROCEEDING WITH ANY CONSTRUCTION/FABRICATION WORK RELATED TO 'HOLDS'.

PURPOSE: FOR TENDER ONLY

Proprietary Notice and Version Control This document contains confidential information for use only by the "Client"; for the Project under consideration, which is provided for the sole purpose of permitting the recipient to evaluate the information submitted here with in consideration of receipt of this document; unless agreed to in contrary in the Contract, the recipient agrees to maintain such information in confidence and to not reproduce or otherwise disclose this information to any person outside the recipient's organisation; except that there is no obligation to maintain the confidentiality of any information which was known to the recipient prior to receipt of such information from Tata Consulting Engineers Limited, or becomes publicly known through no fault of recipient, or Tata Consulting Engineers Limited, or is received without obligation of confidentiality from a third party owing no obligation of confidentiality to Tata Consulting Engineers Limited. All information given under this version over rides all and any kind of offers, assumptions, deliverables and contracts submitted verbally (and subsequently communicated in writing) or in writing or otherwise given under any and all previous version/s.

File Name: 12503A-CV-36205-Rev-P0

TITLE:-
NETWORK DRAWING FOR LIS LATOGALI - I GOHAR / BALH BLOCK, MANDI DISTRICT.



TATACONSULTING ENGINEERS LIMITED. MUMBAI

SCALE:- 1:4,000	DWG. No:- TCE.12503A-CV-3082-WS-36205	ISSUE:- P0
DL.CEN:- DEL-CV		