


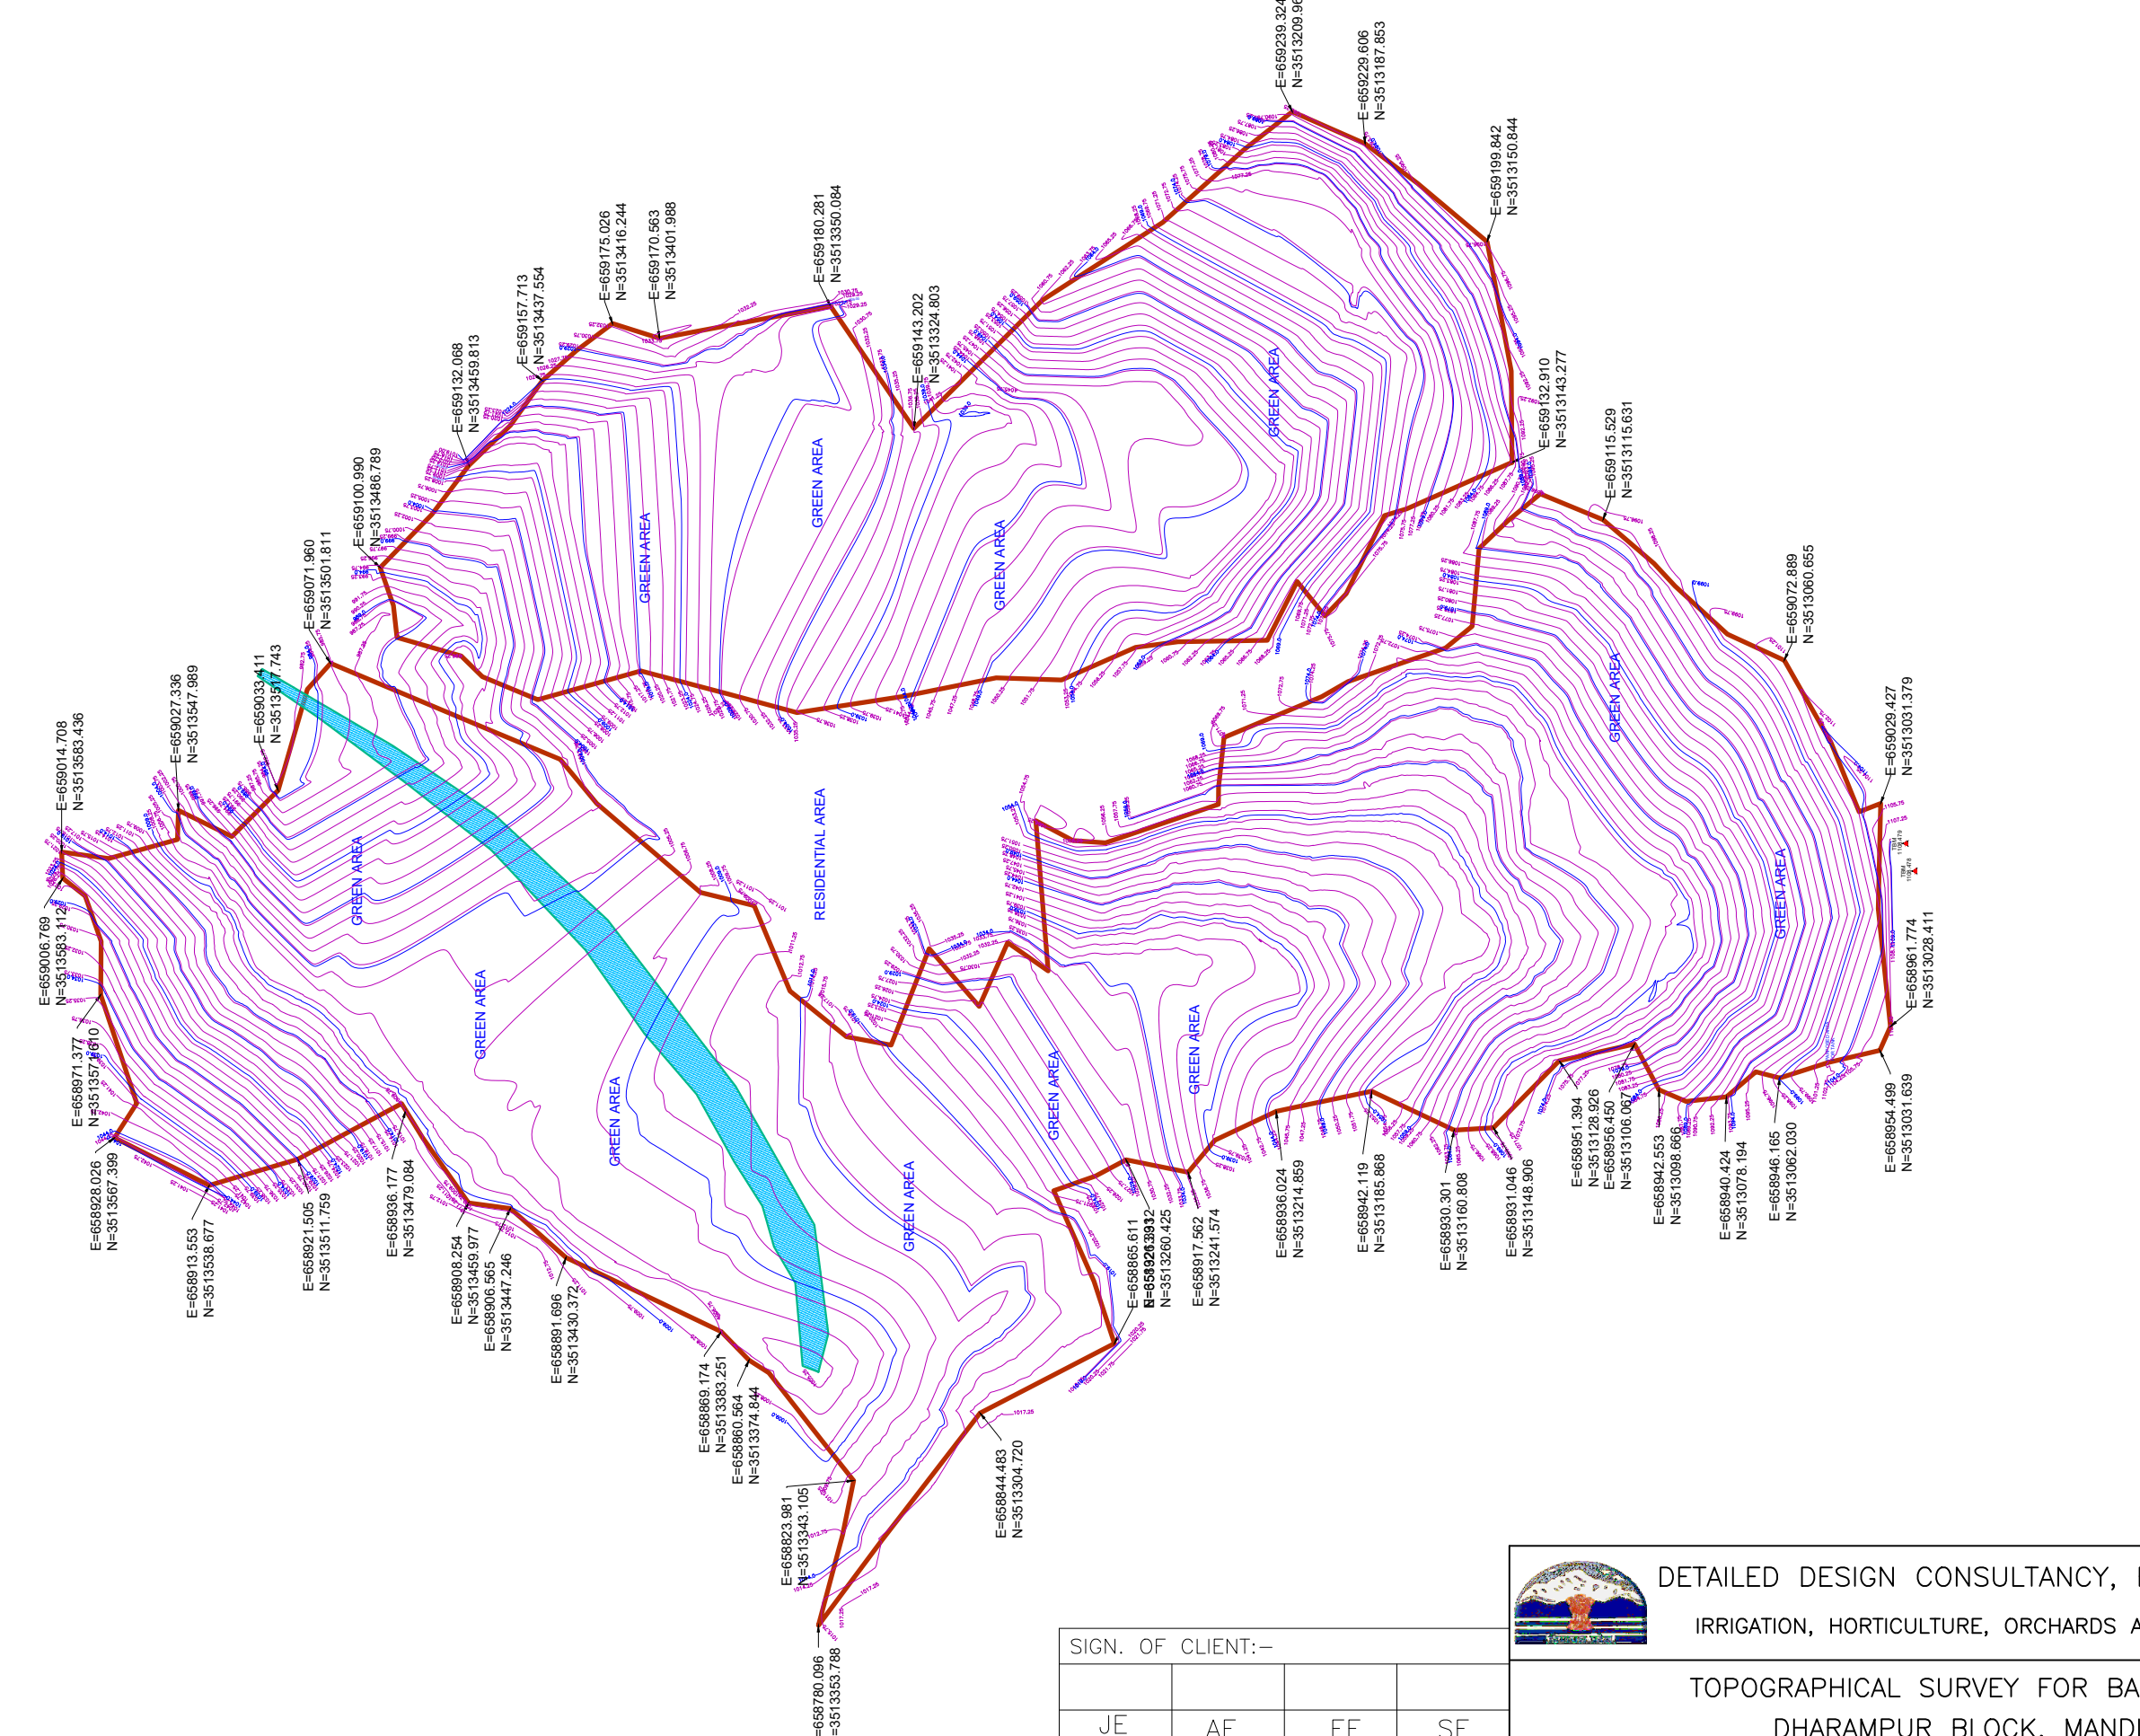

- LEGEND:-
1. BOUNDARY WALL
 2. FENCE
 3. BUILDING
 4. DRAIN
 5. WATER OUTLET PIPE
 6. WATER INLET PIPE
 7. OVERFLOW WATER PIPE
 8. 11KV LTW
 9. ELEC. POLE
 10. TREE
 11. BENCH MARK / TBM.



SIGN.											
	INITIALS										
PO	SIGN.										
	BSN	DVB	MJ					MK	DK	10-06-2022	
ISSUE	REVISIONS										
	DRN	DSN	CHD	CV	EL	IC	ME		PE/PM	APPD	DATE (dd-mm-yyyy)
				CLEARED							

"P" (PRELIMINARY) ISSUES ARE NOT TO BE USED FOR CONSTRUCTION / FABRICATION BUT ARE ISSUED FOR LIMITED PURPOSES ONLY AS INDICATED IN THE SMALL BLOCK ABOVE THIS BLOCK.

CONSTRUCTION / FABRICATION WORK IS PERMITTED ON "R" (RELEASED) ISSUES ONLY.

INFORMATION CONTAINED WITHIN 'HOLD' IS NOT RELEASED FOR CONSTRUCTION / FABRICATION. FIELD MUST GET DESIGN OFFICE TO CLEAR 'HOLDS' IN TIME BEFORE PROCEEDING WITH ANY CONSTRUCTION/ FABRICATION WORK RELATED TO 'HOLDS'.


SIGN. OF CLIENT:-

JE	AE	EE	SE
----	----	----	----

PURPOSE : FOR TENDER ONLY
DO NOT SCALE


Proprietary Notice and Version Control: This document contains confidential information for use only by the Client; for the Project under consideration, which is provided for the sole purpose of permitting the recipient to evaluate the information submitted hereunder. In consideration of receipt of this document, unless agreed to in contrary in the Contract, the recipient agrees to maintain such information in confidence and to not reproduce or otherwise disclose this information to any person outside the recipient's organization; except that there is no obligation to maintain the confidentiality of any information which was known to the recipient prior to receipt of such information from Tata Consulting Engineers Limited, or becomes publicly known through no fault of recipient, or Tata Consulting Engineers Limited, or is received without obligation of confidentiality from a third party owing no obligation of confidentiality to Tata Consulting Engineers Limited. All information given under this version over rides all and any kind of offers, assumptions, deliberations and contracts submitted verbally (and subsequently communicated in writing) or in writing or otherwise given under any and all previous version/s.

FILE NAME : 12503A-CV-32078-Rev-PO



DETAILED DESIGN CONSULTANCY, HP-SHIVA (PACKAGE CS09)
IRRIGATION, HORTICULTURE, ORCHARDS AND VALUE CHAIN DEVELOPMENT


TOPOGRAPHICAL SURVEY FOR BANDAL CLUSTER
DHARAMPUR BLOCK, MANDI DISTRICT



TATA CONSULTING ENGINEERS LIMITED
MUMBAI

SCALE : NTS DWG NO. TCE.12503A-CV-3005-LM-32078 ISSUE PO

DC & DISC: DEL-CV

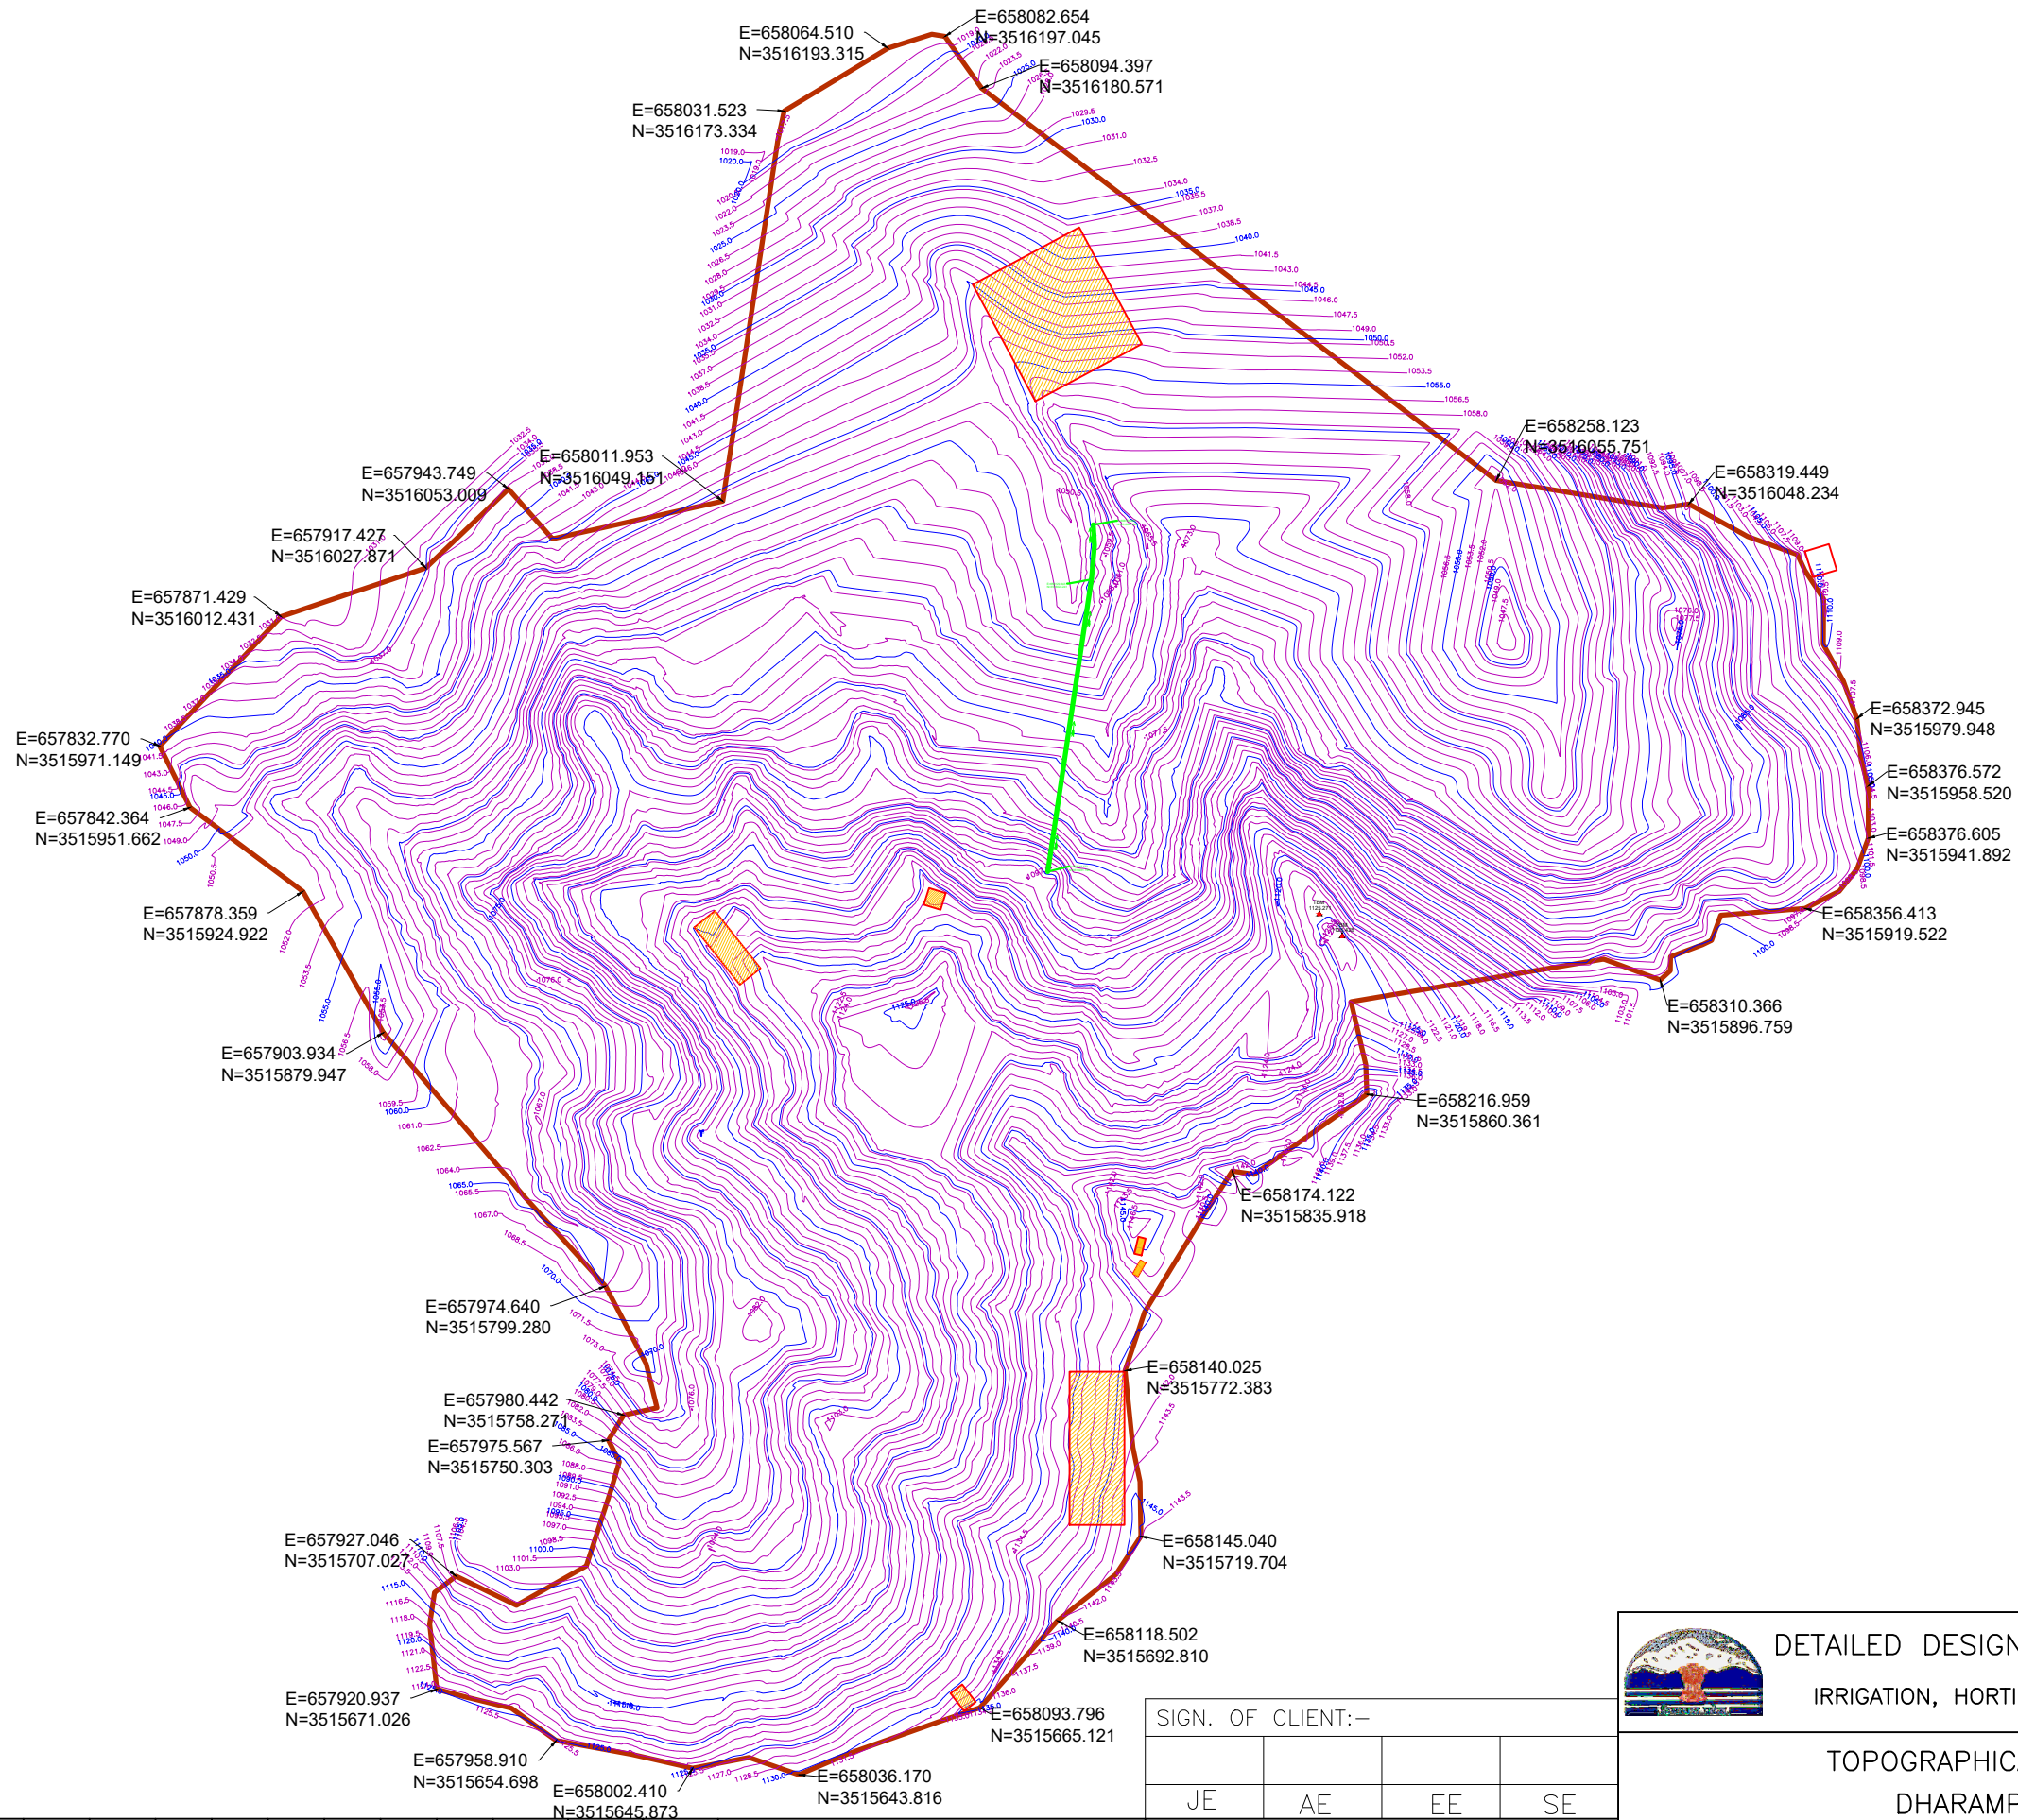

- LEGEND:-**
1. BOUNDARY WALL
 2. FENCE
 3. BUILDING
 4. DRAIN
 5. WATER OUTLET PIPE
 6. WATER INLET PIPE
 7. OVERFLOW WATER PIPE
 8. 11KV LTW
 9. ELEC. POLE
 10. TREE
 11. BENCH MARK / TBM.
- TBM
900.000

DETAILED DESIGN CONSULTANCY, HP-SHIVA (PACKAGE CS09)
 IRRIGATION, HORTICULTURE, ORCHARDS AND VALUE CHAIN DEVELOPMENT

TOPOGRAPHICAL SURVEY FOR TIKRI CLUSTER
DHARAMPUR BLOCK, MANDI DISTRICT

SIGN. OF CLIENT:-

JE	AE	EE	SE
----	----	----	----

PURPOSE : FOR TENDER ONLY
DO NOT SCALE


TATA CONSULTING ENGINEERS LIMITED
 MUMBAI

SCALE : NTS DWG NO. TCE.12503A-CV-3005-LM-32079 ISSUE PO
 DC & DISC: DEL-CV

SIGN.											
	INITIALS										
	REVISIONS										
PO											
	SIGN.										
	INITIALS	BSN	DVB	MJ						MK	DK
REVISIONS											
ISSUE											
	DRN	DSN	CHD	CV	EL	IC	ME			PE/PM	APPD
				CLEARED							

'P' (PRELIMINARY) ISSUES ARE NOT TO BE USED FOR CONSTRUCTION / FABRICATION BUT ARE ISSUED FOR LIMITED PURPOSES ONLY AS INDICATED IN THE SMALL BLOCK ABOVE THIS BLOCK.
 CONSTRUCTION / FABRICATION WORK IS PERMITTED ON 'R' (RELEASED) ISSUES ONLY.
 INFORMATION CONTAINED WITHIN 'HOLD' IS NOT RELEASED FOR CONSTRUCTION / FABRICATION. FIELD MUST GET DESIGN OFFICE TO CLEAR 'HOLDS' IN TIME BEFORE PROCEEDING WITH ANY CONSTRUCTION/ FABRICATION WORK RELATED TO 'HOLDS'.

FILE NAME: 12503A-CV-32079-Rev-PO

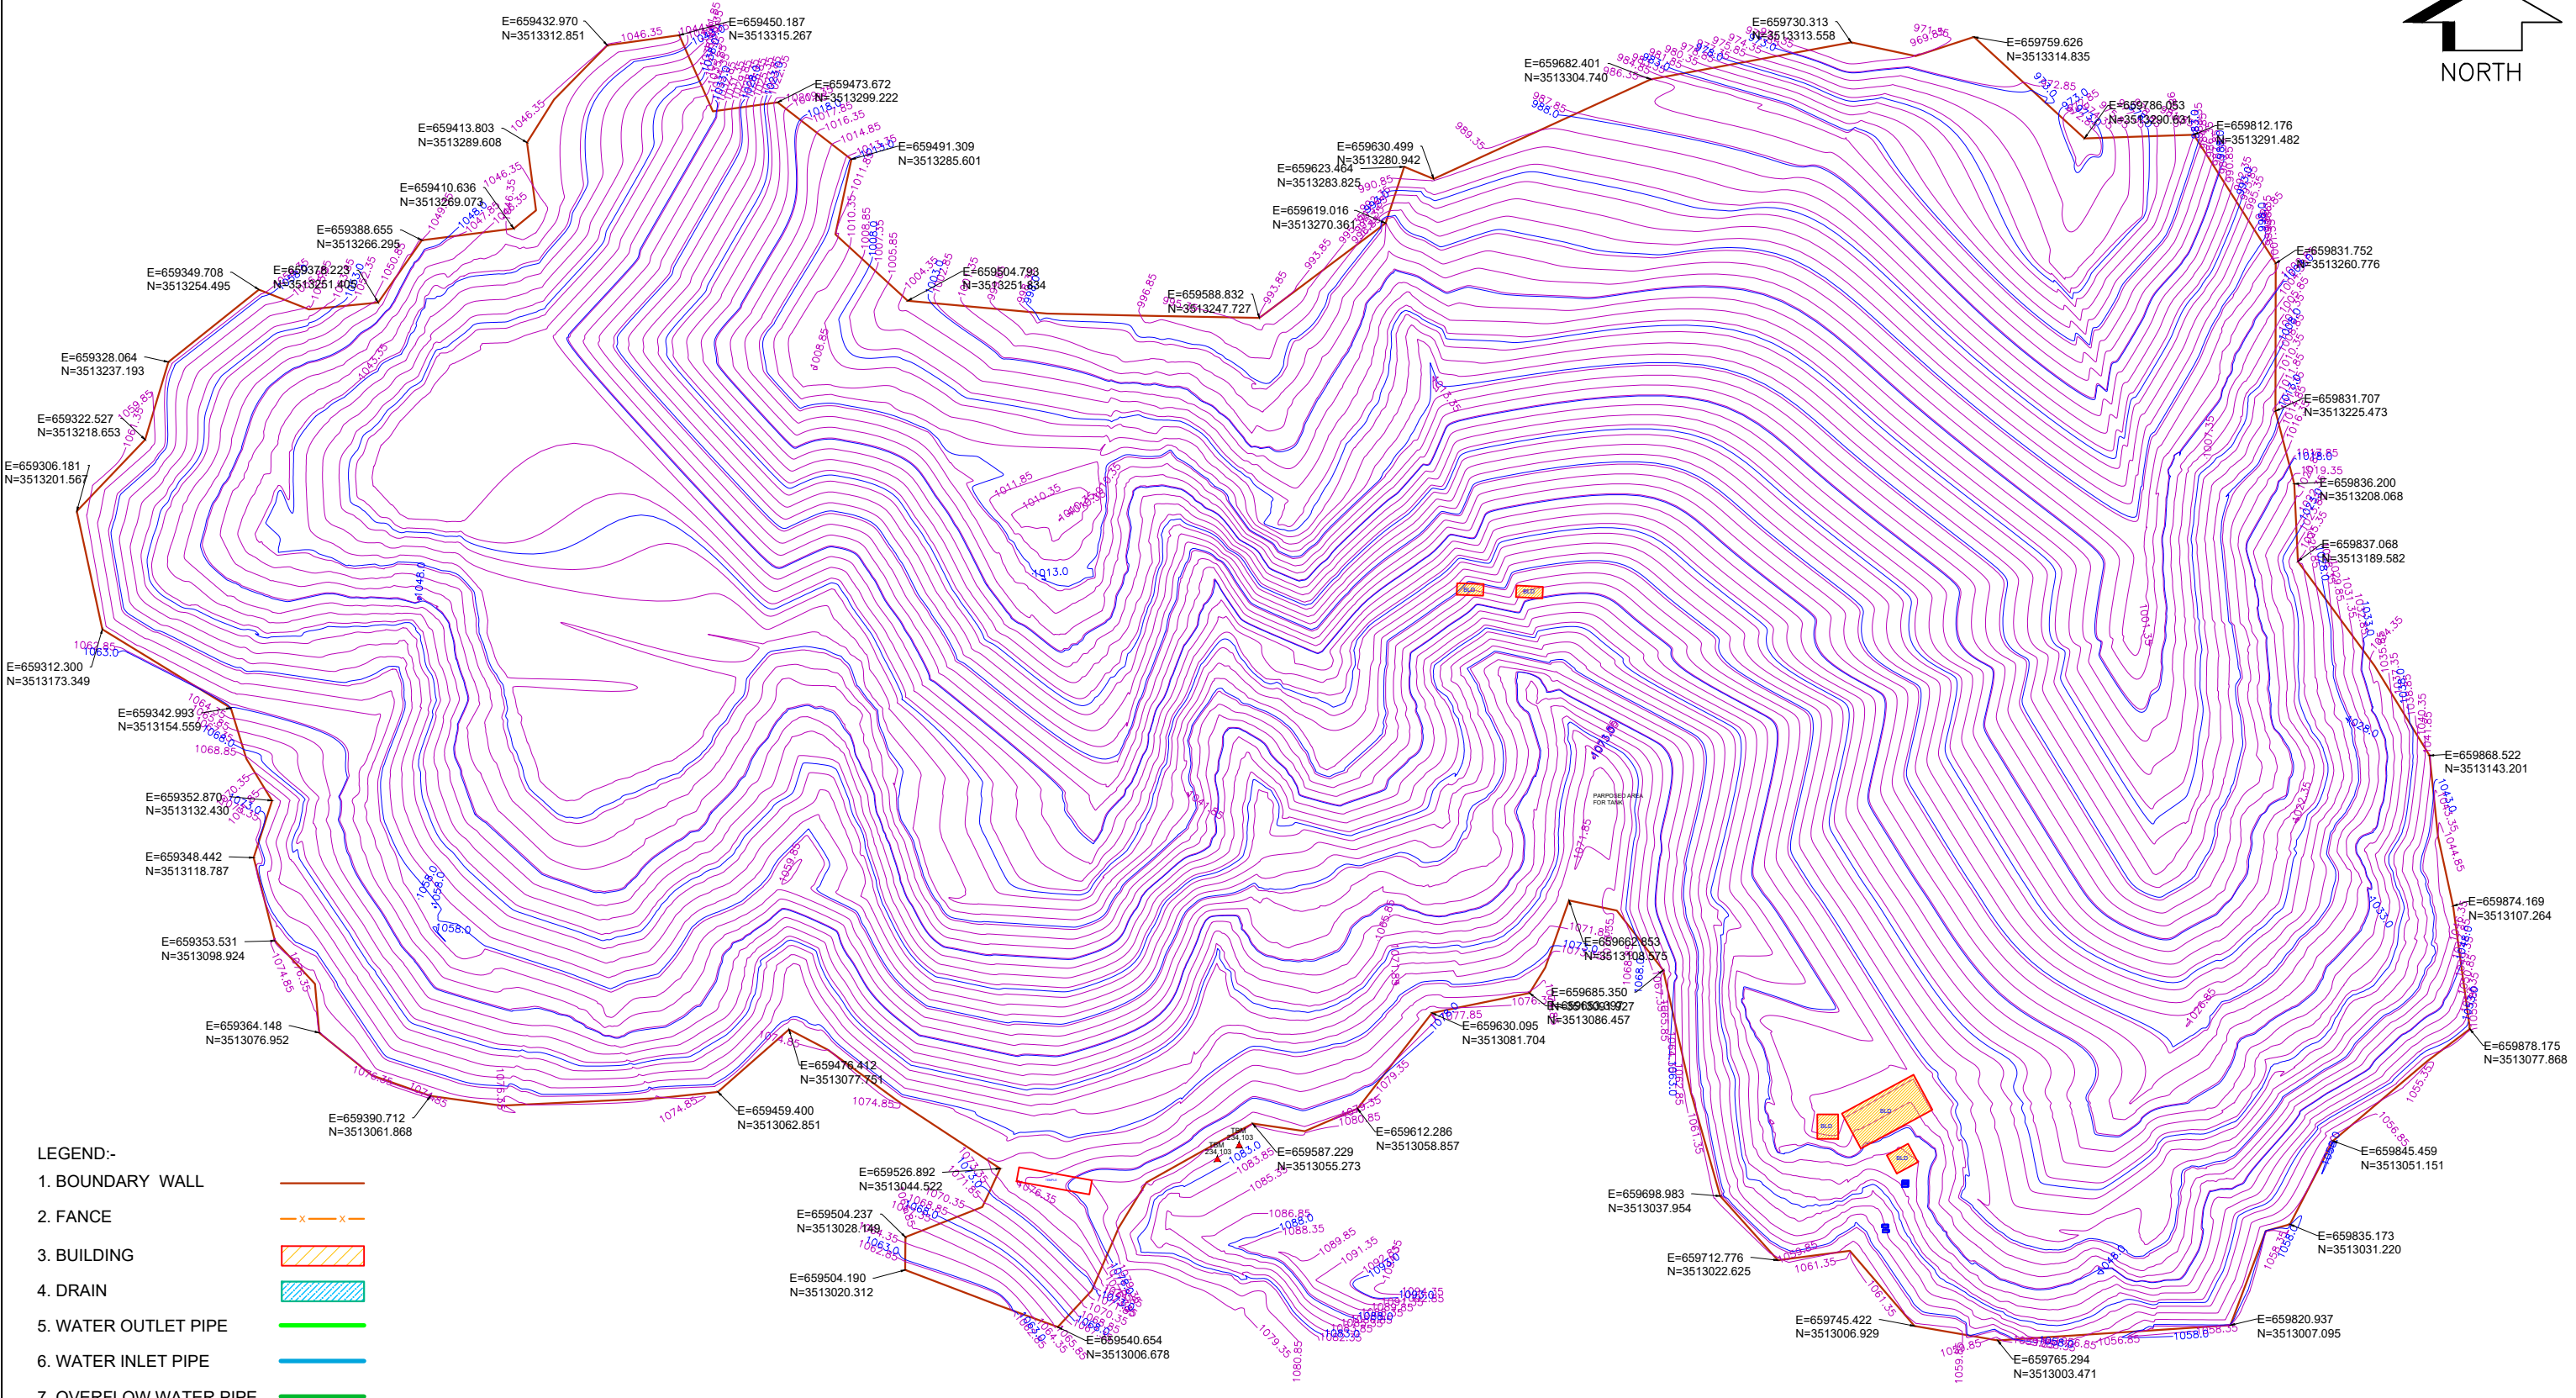

- LEGEND:-**
1. BOUNDARY WALL
 2. FENCE
 3. BUILDING
 4. DRAIN
 5. WATER OUTLET PIPE
 6. WATER INLET PIPE
 7. OVERFLOW WATER PIPE
 8. 11KV LTW
 9. ELEC. POLE
 10. TREE
 11. BENCH MARK / TBM.
- TBM
900.000

SIGN.										
	INITIALS									
PO	SIGN.									
	BSN	DVB	MJ					MK	DK	10-06-2022
ISSUE	REVISIONS									
	DRN	DSN	CHD	CV	EL	IC	ME		PE/PM	APPD
				CLEARED						

'P' (PRELIMINARY) ISSUES ARE NOT TO BE USED FOR CONSTRUCTION / FABRICATION BUT ARE ISSUED FOR LIMITED PURPOSES ONLY AS INDICATED IN THE SMALL BLOCK ABOVE THIS BLOCK.

CONSTRUCTION / FABRICATION WORK IS PERMITTED ON 'R' (RELEASED) ISSUES ONLY.

INFORMATION CONTAINED WITHIN 'HOLD' IS NOT RELEASED FOR CONSTRUCTION / FABRICATION. FIELD MUST GET DESIGN OFFICE TO CLEAR 'HOLDS' IN TIME BEFORE PROCEEDING WITH ANY CONSTRUCTION/ FABRICATION WORK RELATED TO 'HOLDS'.

SIGN. OF CLIENT:-

JE	AE	EE	SE
----	----	----	----

PURPOSE : FOR TENDER ONLY


DO NOT SCALE

Proprietary Notice and Version Control: This document contains confidential information for use only by the Client; for the Project under consideration, which is provided for the sole purpose of permitting the recipient to evaluate the information submitted hereunder. In consideration of receipt of this document, unless agreed to in contrary in the Contract, the recipient agrees to maintain such information in confidence and to not reproduce or otherwise disclose this information to any person outside the recipient's organization, except that there is no obligation to maintain the confidentiality of any information which was known to the recipient prior to receipt of such information from Tata Consulting Engineers Limited, or becomes publicly known through no fault of recipient, or Tata Consulting Engineers Limited, or is received without obligation of confidentiality from a third party owing no obligation of confidentiality to Tata Consulting Engineers Limited. All information given under this version over rides all and any kind of offers, assumptions, deliverables and contracts submitted verbally (and subsequently communicated in writing) or in writing or otherwise given under any and all previous version/s.

FILE NAME : 12503A-CV-32080-Rev-P0


 **DETAILED DESIGN CONSULTANCY, HP-SHIVA (PACKAGE CS09)**
IRRIGATION, HORTICULTURE, ORCHARDS AND VALUE CHAIN DEVELOPMENT

TOPOGRAPHICAL SURVEY FOR CHANDPUR CLUSTER
DHARAMPUR BLOCK, MANDI DISTRICT

 **TATA CONSULTING ENGINEERS LIMITED**
MUMBAI

SCALE : NTS DWG NO. TCE.12503A-CV-3005-LM-32080 ISSUE PO

DC & DISC: DEL-CV

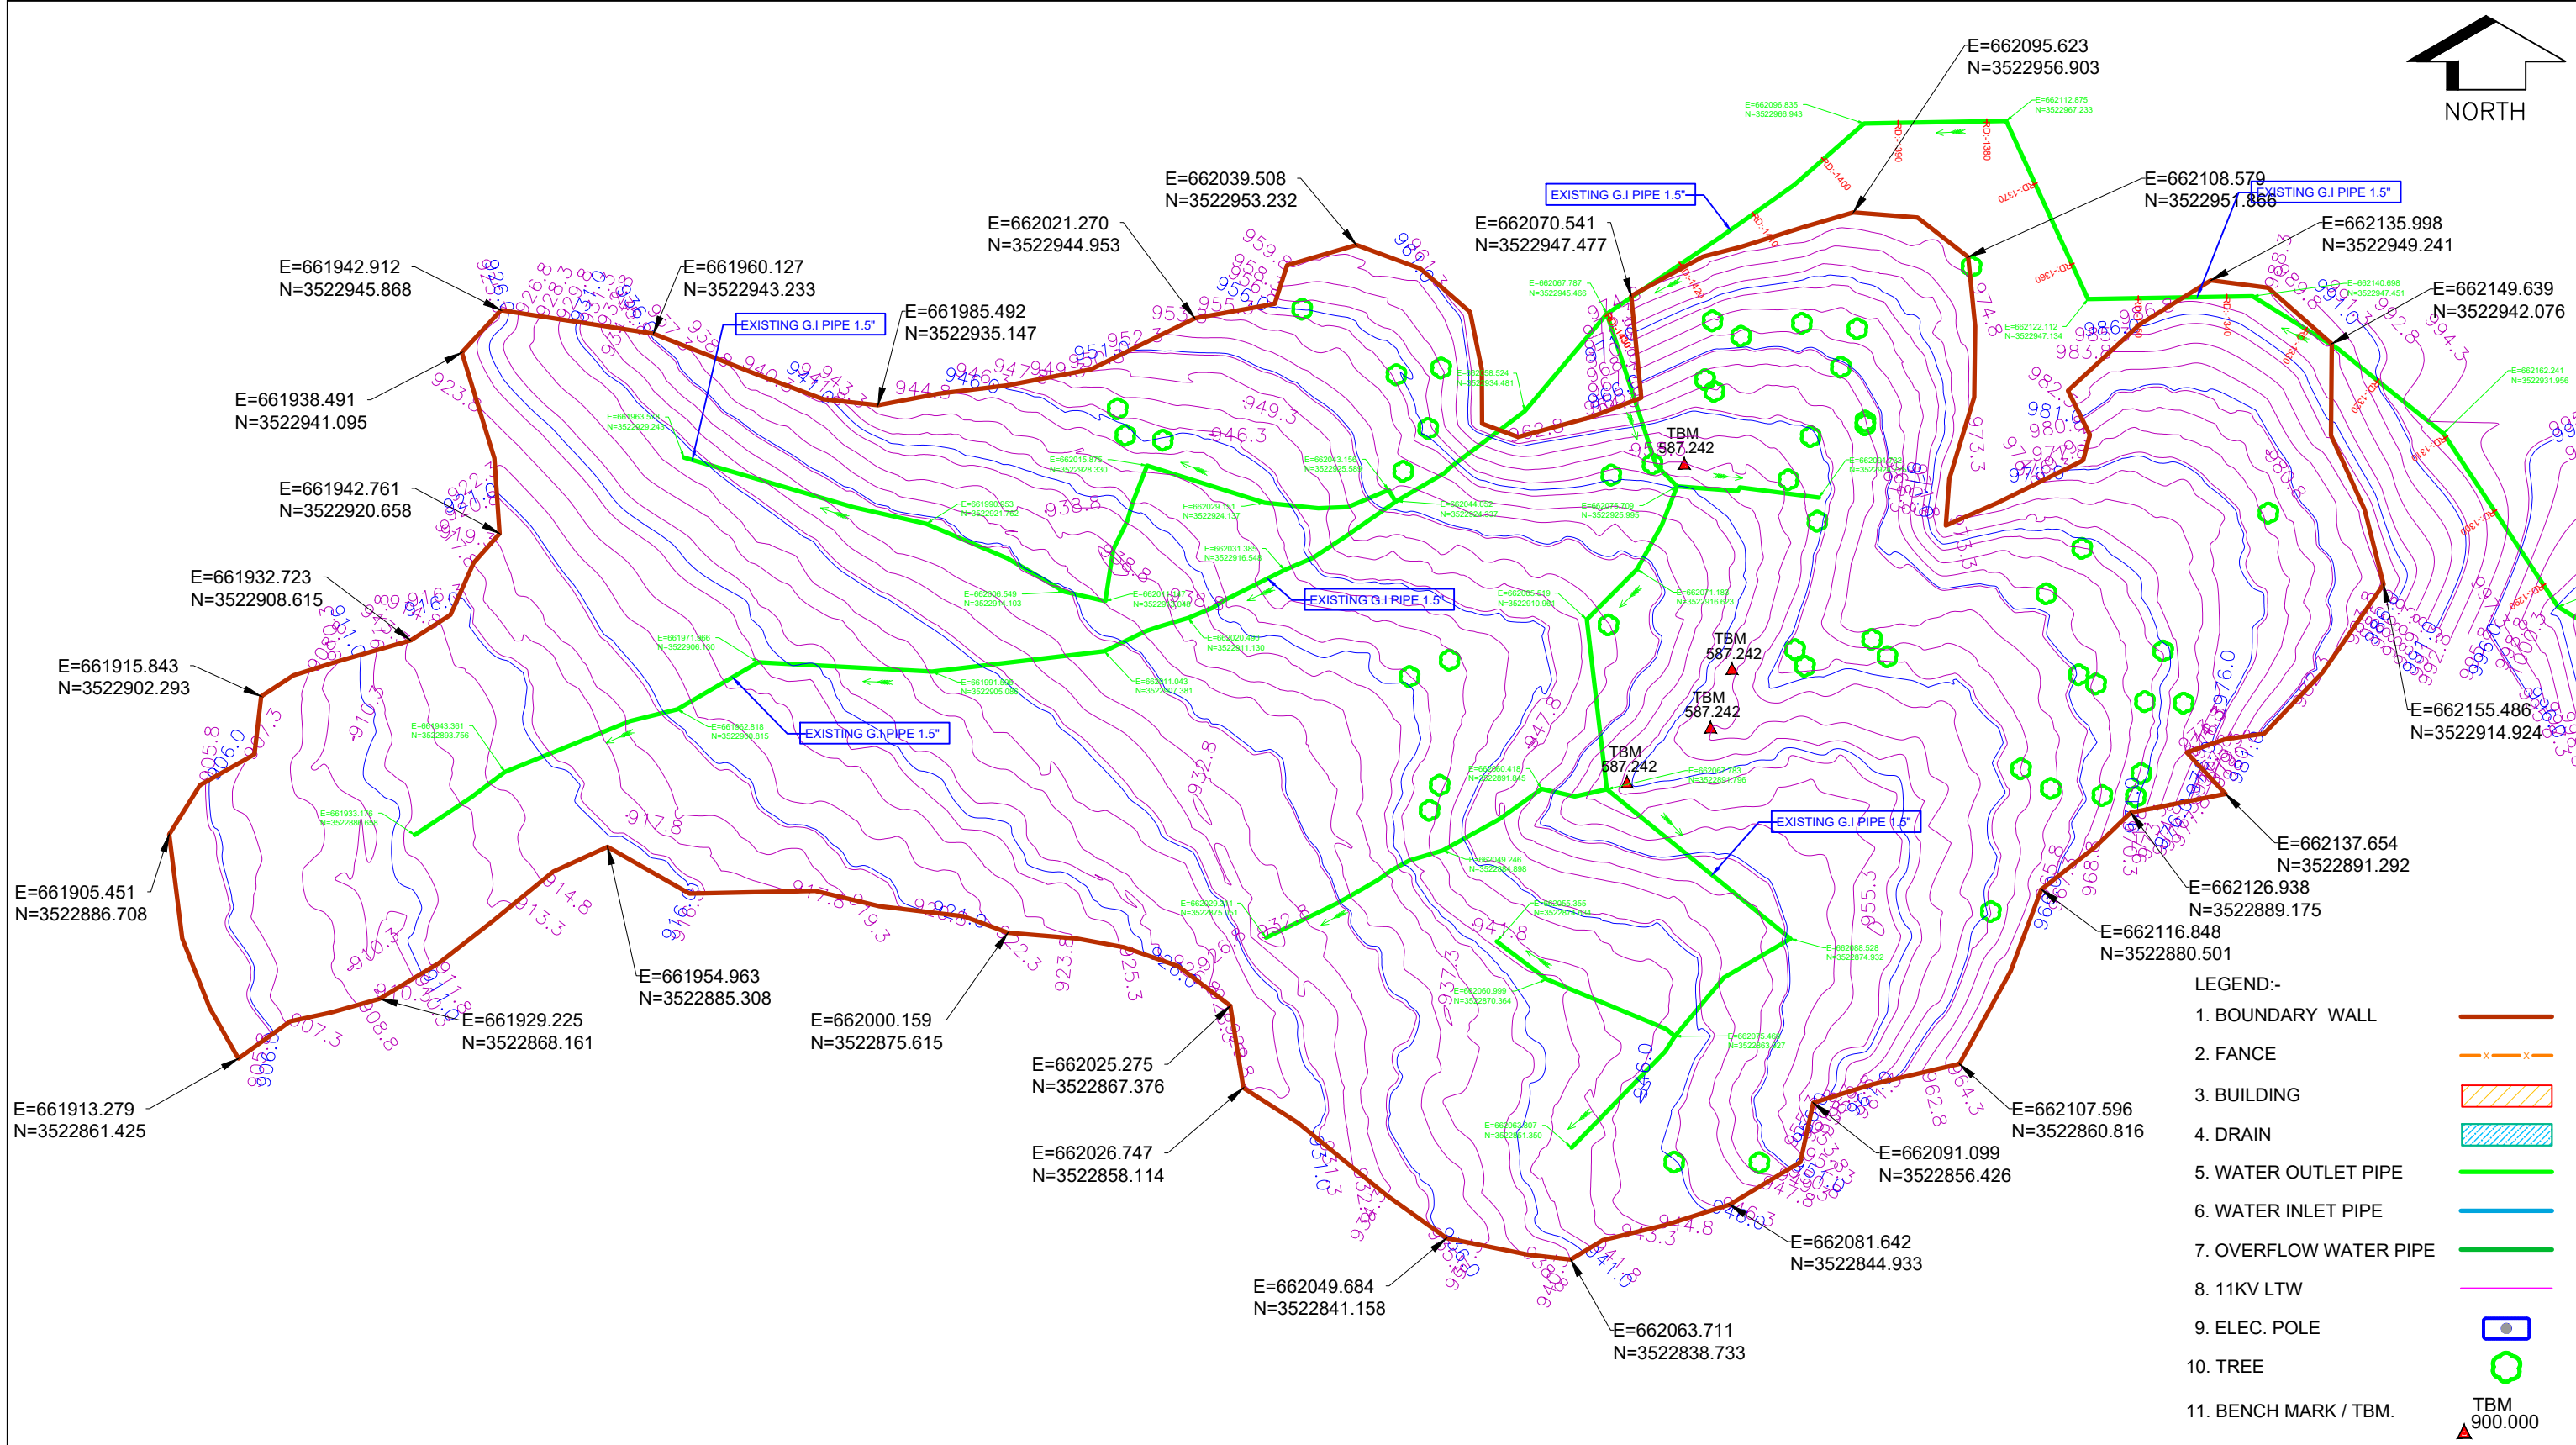

LEGEND:-

1. BOUNDARY WALL	
2. FENCE	
3. BUILDING	
4. DRAIN	
5. WATER OUTLET PIPE	
6. WATER INLET PIPE	
7. OVERFLOW WATER PIPE	
8. 11KV LTW	
9. ELEC. POLE	
10. TREE	
11. BENCH MARK / TBM.	

TBM 900.000

DETAILED DESIGN CONSULTANCY, HP-SHIVA (PACKAGE CS09)
IRRIGATION, HORTICULTURE, ORCHARDS AND VALUE CHAIN DEVELOPMENT

TOPOGRAPHICAL SURVEY FOR PARLI PARYAL CLUSTER
DHARAMPUR BLOCK, MANDI DISTRICT

SIGN. OF CLIENT:-

JE	AE	EE	SE
----	----	----	----

PURPOSE : FOR TENDER ONLY
DO NOT SCALE

Proprietary Notice and Version Control: This document contains confidential information for use only by the Client; for the Project under consideration, which is provided for the sole purpose of permitting the recipient to evaluate the information submitted hereafter. In consideration of receipt of this document, unless agreed to in contrary in the Contract, the recipient agrees to maintain such information in confidence and to not reproduce or otherwise disclose this information to any person outside the recipient's organization, except that there is no obligation to maintain the confidentiality of any information which was known to the recipient prior to receipt of such information from Tata Consulting Engineers Limited, or becomes publicly known through no fault of recipient, or Tata Consulting Engineers Limited, or is received without obligation of confidentiality from a third party owing no obligation of confidentiality to Tata Consulting Engineers Limited. All information given under this version over rides all and any kind of offers, assumptions, deliverables and contracts submitted verbally (and subsequently communicated in writing) or in writing or otherwise given under any and all previous versions/s.

TATA CONSULTING ENGINEERS LIMITED
MUMBAI


SCALE : NTS DWG NO. TCE.12503A-CV-3005-LM-32081 ISSUE PO

SIGN.											
	INITIALS										
	REVISIONS										
PO	SIGN.										
	BSN	DVB	MJ					MK	DK	10-06-2022	
	REVISIONS										
ISSUE	DRN	DSN	CHD	CV	EL	IC	ME		PE/PM	APPD	DATE (dd-mm-yyyy)
	CLEARED										

*P (PRELIMINARY) ISSUES ARE NOT TO BE USED FOR CONSTRUCTION / FABRICATION BUT ARE ISSUED FOR LIMITED PURPOSES ONLY AS INDICATED IN THE SMALL BLOCK ABOVE THIS BLOCK.

CONSTRUCTION / FABRICATION WORK IS PERMITTED ON 'R' (RELEASED) ISSUES ONLY.

INFORMATION CONTAINED WITHIN 'HOLD' IS NOT RELEASED FOR CONSTRUCTION / FABRICATION. FIELD MUST GET DESIGN OFFICE TO CLEAR 'HOLDS' IN TIME BEFORE PROCEEDING WITH ANY CONSTRUCTION/ FABRICATION WORK RELATED TO 'HOLDS'.

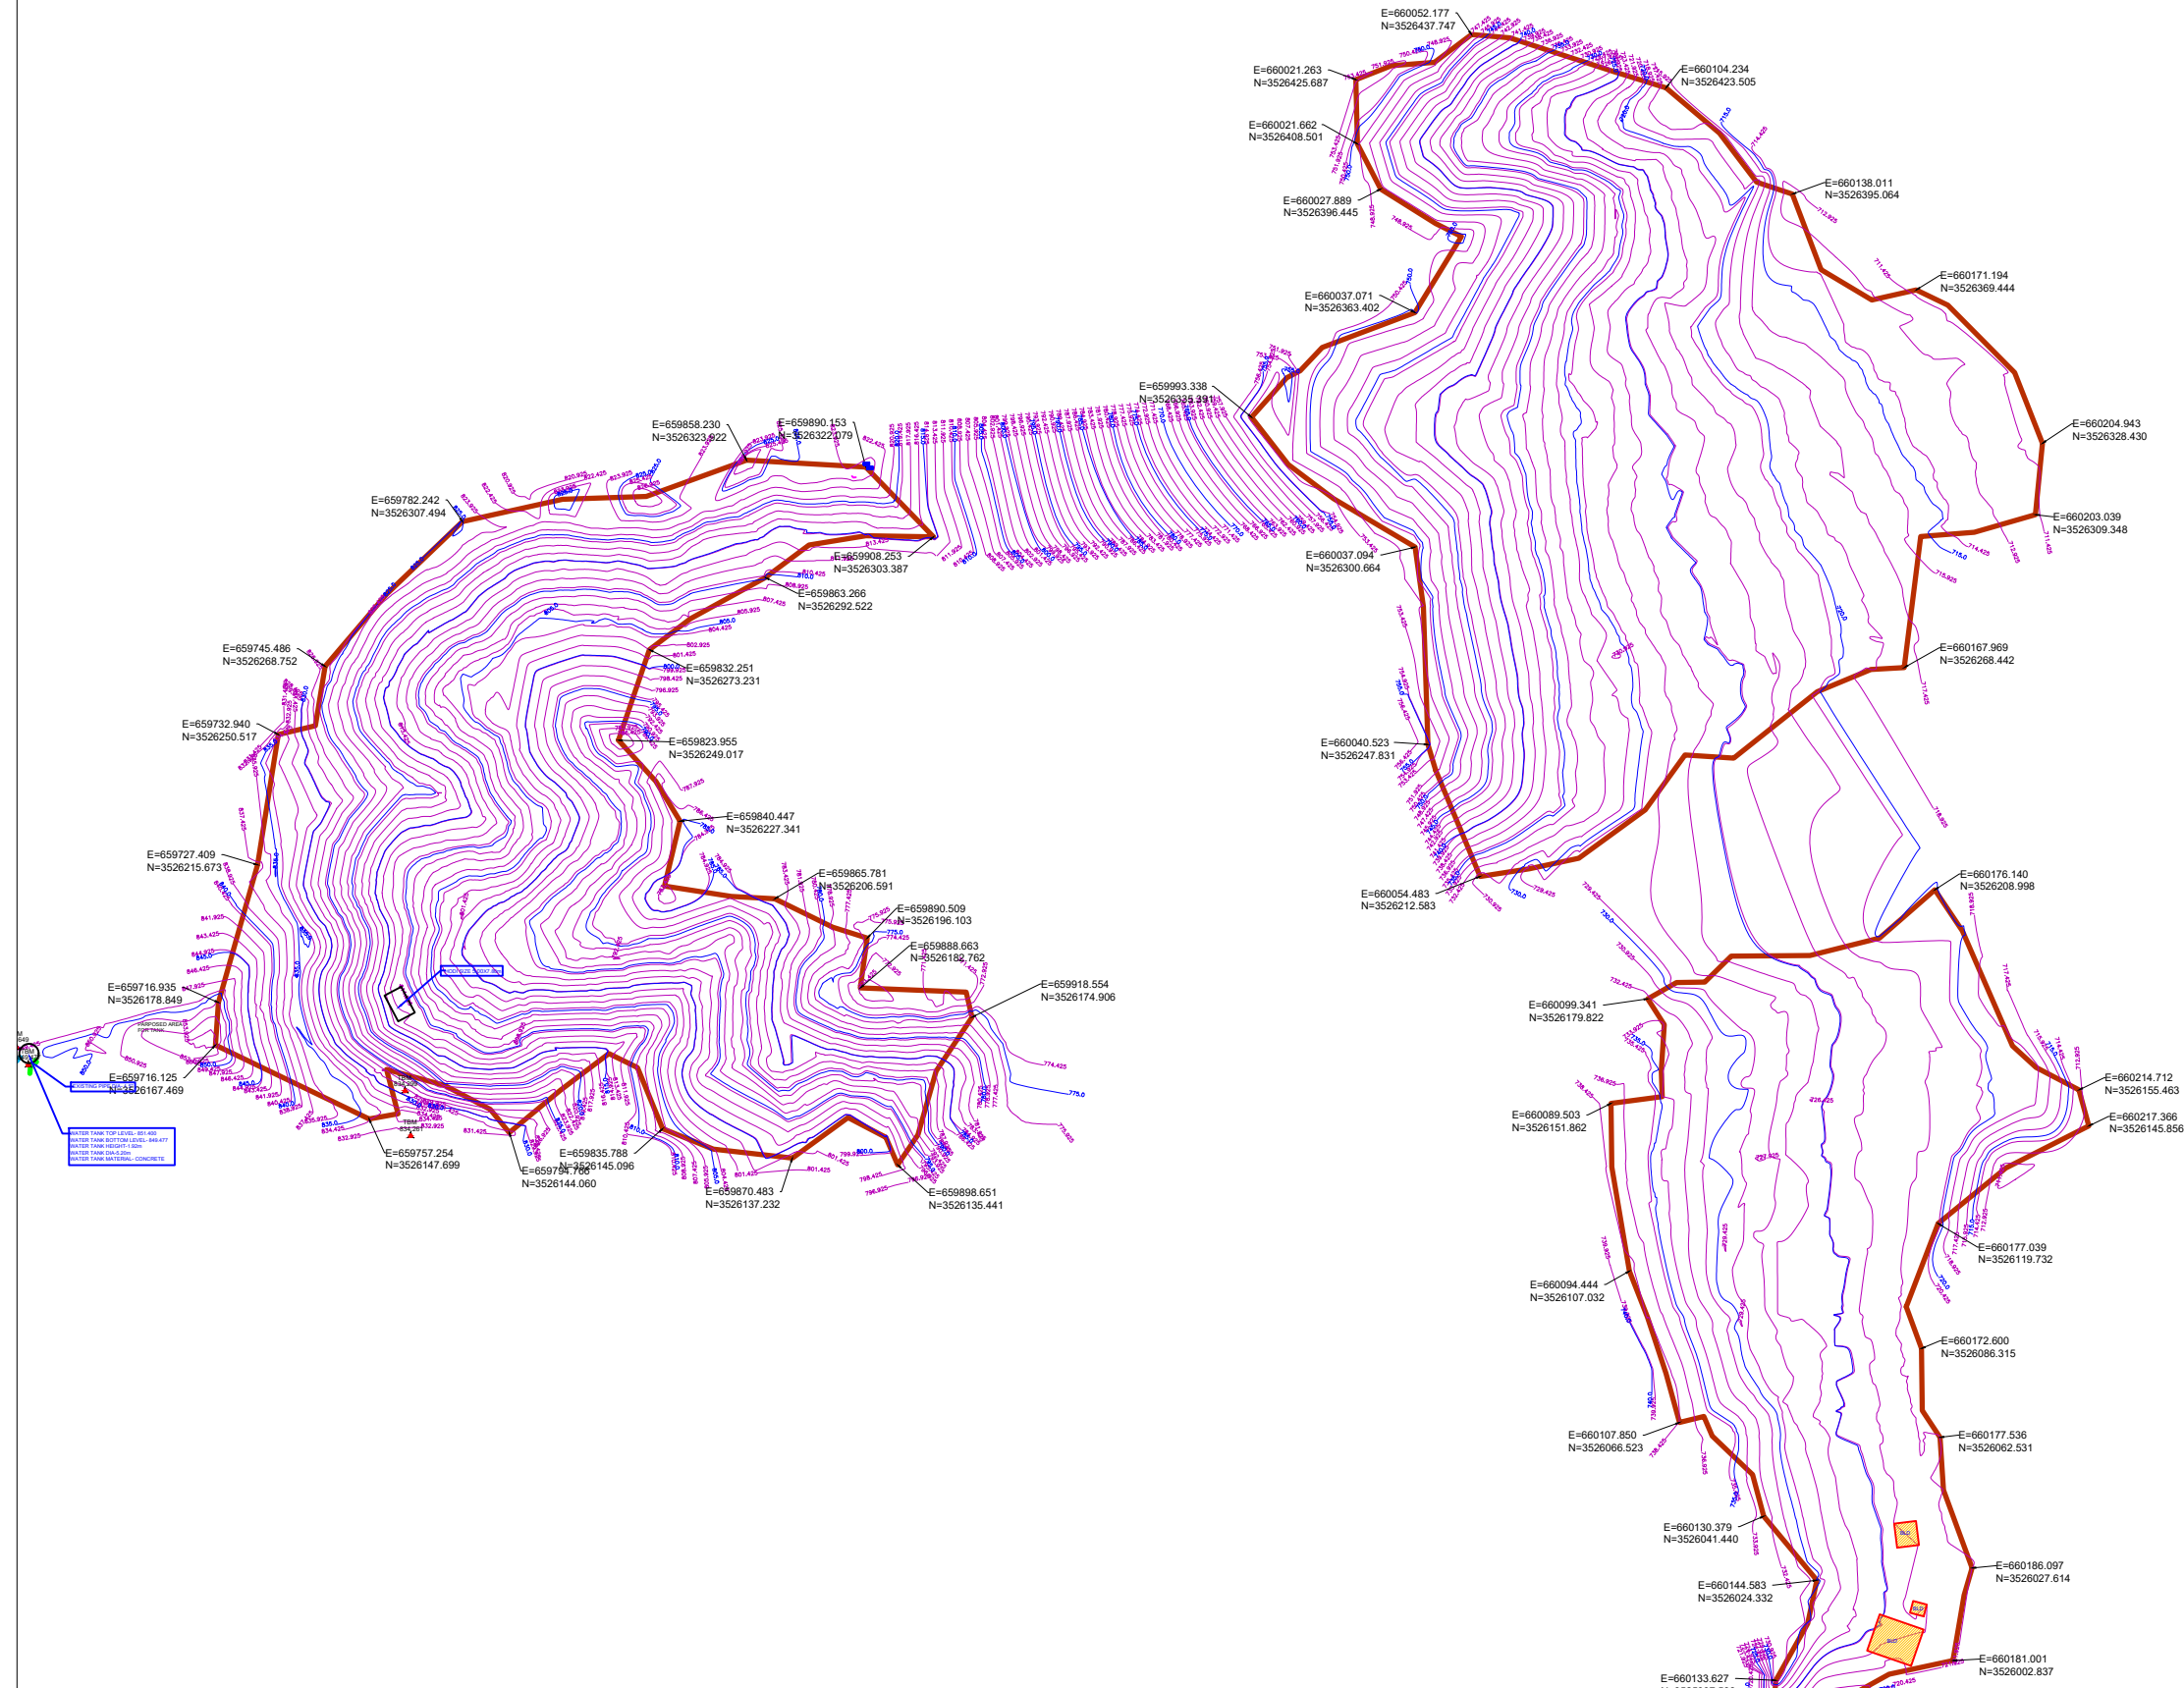

LEGEND:-

- 1. BOUNDARY WALL
- 2. FENCE
- 3. BUILDING
- 4. DRAIN
- 5. WATER OUTLET PIPE
- 6. WATER INLET PIPE
- 7. OVERFLOW WATER PIPE
- 8. 11KV LTW
- 9. ELEC. POLE
- 10. TREE
- 11. BENCH MARK / TBM.
- 12. WATER FLOW

DETAILED DESIGN CONSULTANCY, HP-SHIVA (PACKAGE CS09)
IRRIGATION, HORTICULTURE, ORCHARDS AND VALUE CHAIN DEVELOPMENT

TOPOGRAPHICAL SURVEY FOR LOWER BALH CLUSTER
DHARAMPUR BLOCK, MANDI DISTRICT



TATA CONSULTING ENGINEERS LIMITED
MUMBAI

SIGN. OF CLIENT:-			
JE	AE	EE	SE
PURPOSE : FOR TENDER ONLY			
DO NOT SCALE			

Proprietary Notice and Version Control: This document contains confidential information for use only by the Client. For the Project under consideration, which is provided for the sole purpose of permitting the recipient to evaluate the information submitted herewith, in consideration of receipt of this document, unless agreed to in contrary in the Contract, the recipient agrees to maintain such information in confidence and to not reproduce or otherwise disclose this information to any person outside the recipient's organization, except that there is no obligation to maintain the confidentiality of any information which was known to the recipient prior to receipt of such information from Tata Consulting Engineers Limited, or becomes public through no fault of recipient, or Tata Consulting Engineers Limited, or is received without obligation of confidentiality from a third party owing no obligation of confidentiality to Tata Consulting Engineers Limited. All information given under this version over rides all and any kind of offers, assumptions, deliverables and contracts submitted verbally (and subsequently communicated in writing) or in writing or otherwise given under any and all previous version/s.

FILE NAME 12503A-CV-32083-Rev-P0

SCALE : NTS DWG NO. TCE.12503A-CV-3005-LM-32083 ISSUE PO

SIGN.											
	INITIALS										
REVISIONS											
SIGN.	BSN	DVB	MJ						MK	DK	10-06-2022
	INITIALS										
REVISIONS											
ISSUE	DRN	DSN	CHD	CV	EL	IC	ME		PE/PM	APPD	DATE (dd-mm-yyyy)
	CLEARED										






'P' (PRELIMINARY) ISSUES ARE NOT TO BE USED FOR CONSTRUCTION / FABRICATION BUT ARE ISSUED FOR LIMITED PURPOSES ONLY AS INDICATED IN THE SMALL BLOCK ABOVE THIS BLOCK.

CONSTRUCTION / FABRICATION WORK IS PERMITTED ON 'R' (RELEASED) ISSUES ONLY.

INFORMATION CONTAINED WITHIN 'HOLD' IS NOT RELEASED FOR CONSTRUCTION / FABRICATION. FIELD MUST GET DESIGN OFFICE TO CLEAR 'HOLDS' IN TIME BEFORE PROCEEDING WITH ANY CONSTRUCTION/ FABRICATION WORK RELATED TO 'HOLDS'.



Legend

-  Source
-  MDT
-  MT
-  Rising Main
-  KOTHI-1 Cluster

Source: Esri, Maxar,

SIGN. OF CLIENT:-			
JE	AE	EE	SE



DETAILED DESIGN CONSULTANCY, HP-SHIVA (PACKAGE CS09)

IRRIGATION, HORTICULTURE, ORCHARDS AND VALUE CHAIN DEVELOPMENT

SIGN.											
	INITIALS										
	REVISIONS										
PO	SIGN.										
	INITIALS	GKJ	MP	DVB		NS	NS	02-06-2022			
	REVISIONS										
ISSUE	DRN	DSN	CHD	CV	EL	IC	ME		PE/PM	APPD.	DATE
					CLEARED						

'P' (PRELIMINARY) ISSUES ARE NOT TO BE USED FOR CONSTRUCTION / FABRICATION BUT ARE ISSUED FOR LIMITED PURPOSES ONLY AS INDICATED IN THE SMALL BLOCK ABOVE THIS BLOCK.


CONSTRUCTION / FABRICATION WORK IS PERMITTED ON 'R' (RELEASED) ISSUES ONLY.

INFORMATION CONTAINED WITHIN 'HOLD' IS NOT RELEASED FOR CONSTRUCTION / FABRICATION. FIELD MUST GET DESIGN OFFICE TO CLEAR 'HOLDS' IN TIME BEFORE PROCEEDING WITH ANY CONSTRUCTION/FABRICATION WORK RELATED TO 'HOLDS'.

PURPOSE: FOR TENDER ONLY



Proprietary Notice and Version Control This document contains confidential information for use only by the "Client"; for the Project under consideration, which is provided for the sole purpose of permitting the recipient to evaluate the information submitted here with in consideration of receipt of this document; unless agreed to in contrary in the Contract, the recipient agrees to maintain such information in confidence and to not reproduce or otherwise disclose this information to any person outside the recipient's organisation; except that there is no obligation to maintain the confidentiality of any information which was known to the recipient prior to receipt of such information from Tata Consulting Engineers Limited, or becomes publicly known through no fault of recipient, or Tata Consulting Engineers Limited, or is received without obligation of confidentiality from a third party owing no obligation of confidentiality to Tata Consulting Engineers Limited. All information given under this version over rides all and any kind of offers, assumptions, deliverables and contracts submitted verbally (and subsequently communicated in writing) or in writing or otherwise given under any and all previous version/s.

File Name: 12503A-CV-32102-Rev-P0





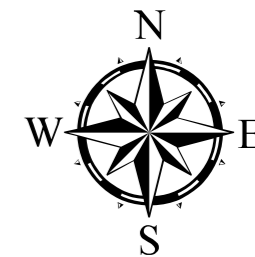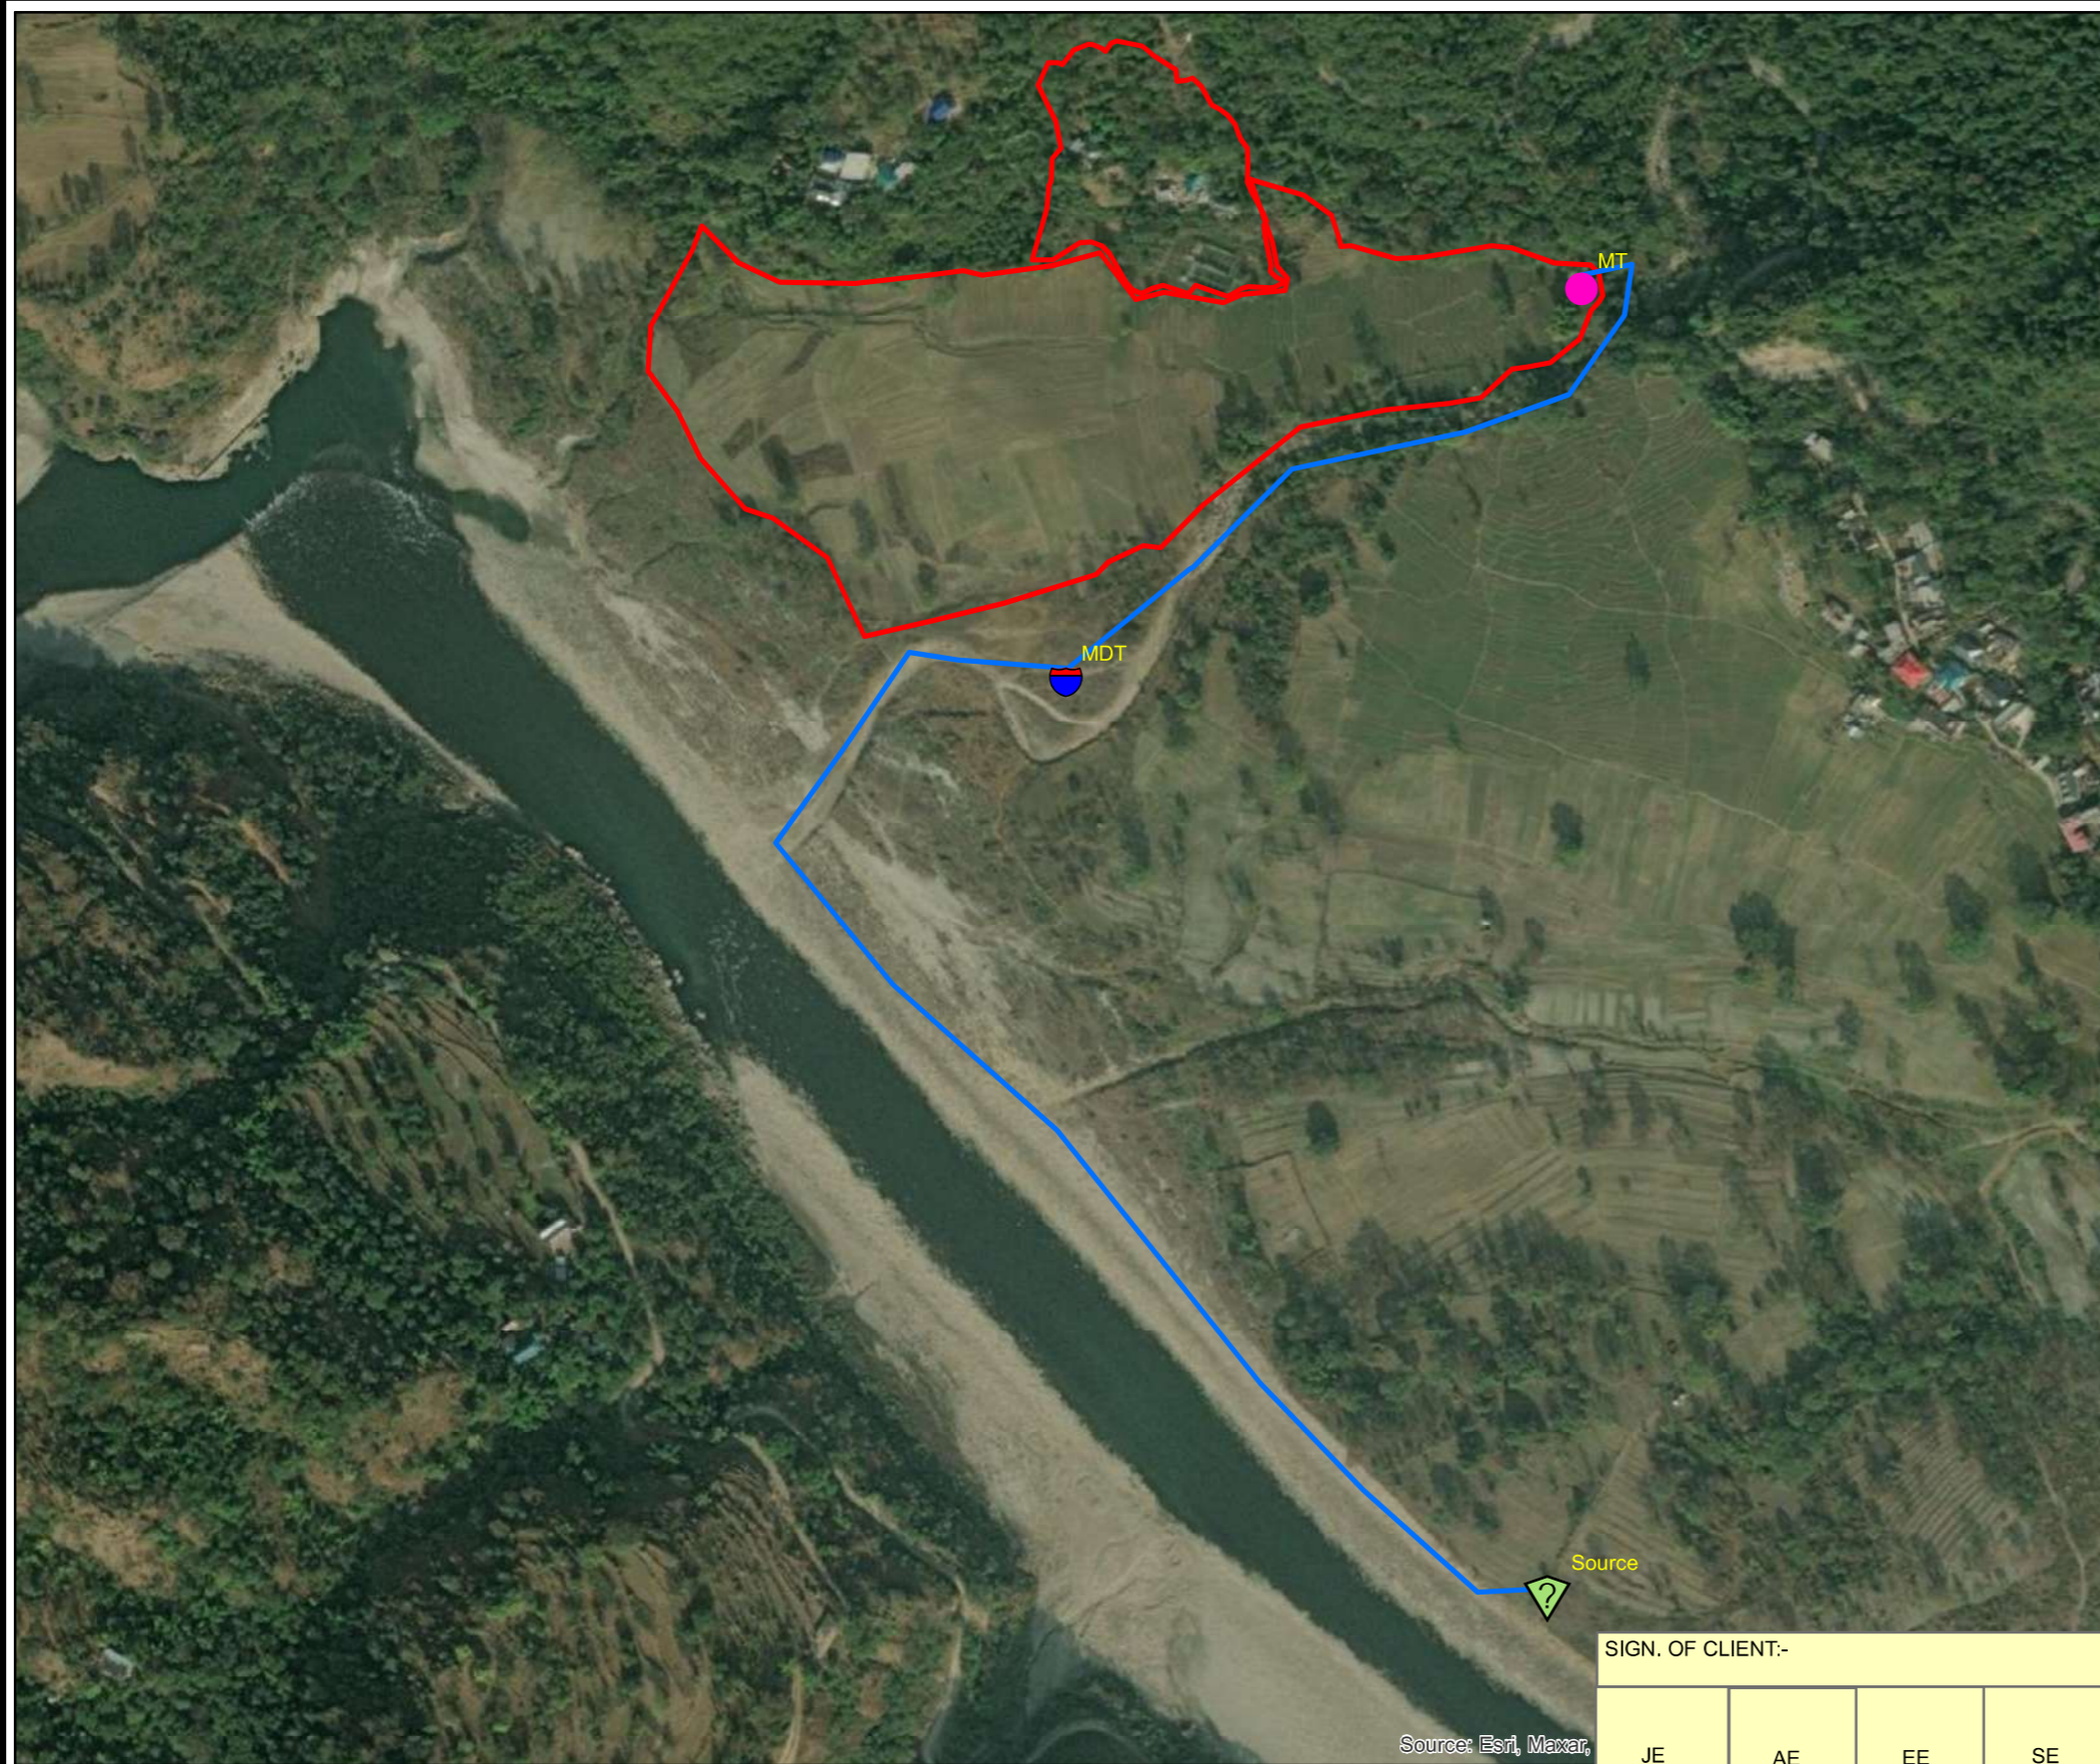


TATACONSULTING ENGINEERS LIMITED. MUMBAI

SCALE:- 1:3,000	DWG. No:- TCE.12503A-CV-3005-LM-32102	ISSUE:- P0
DL.CEN:- DEL-CV		



Legend

-  Source
-  MDT
-  MT
-  Rising Main
-  KHOTI - 2 Cluster

Source: Esri, Maxar,

SIGN. OF CLIENT:-

JE AE EE SE



**DETAILED DESIGN CONSULTANCY, HP-SHIVA
(PACKAGE CS09)**

IRRIGATION, HORTICULTURE, ORCHARDS AND VALUE CHAIN DEVELOPMENT

PURPOSE: FOR TENDER ONLY

TITLE:-

**KEY PLAN OF LIS FROM TW - 2
(KOTHI-2 CLUSTER)
CHAUNTARA BLOCK, MANDI DISTRICT.**



**TATACONSULTING ENGINEERS LIMITED.
MUMBAI**

SCALE:- 1:5,000

DWG. No:-

TCE.12503A-CV-3005-LM-32103

ISSUE:-

P0

File Name: 12503A-CV-32103-Rev-P0

DL.CEN:- DEL-CV


SIGN.																			
	INITIALS																		
	REVISIONS																		
PO	SIGN.																		
	INITIALS	GKJ	MP	DVB			NS	NS	02-06-2022										
	REVISIONS																		
ISSUE	DRN	DSN	CHD	CV	EL	IC	ME			PE/PM	APPD.	DATE							
				CLEARED															

'P' (PRELIMINARY) ISSUES ARE NOT TO BE USED FOR CONSTRUCTION / FABRICATION BUT ARE ISSUED FOR LIMITED PURPOSES ONLY AS INDICATED IN THE SMALL BLOCK ABOVE THIS BLOCK.






CONSTRUCTION / FABRICATION WORK IS PERMITTED ON 'R' (RELEASED) ISSUES ONLY.

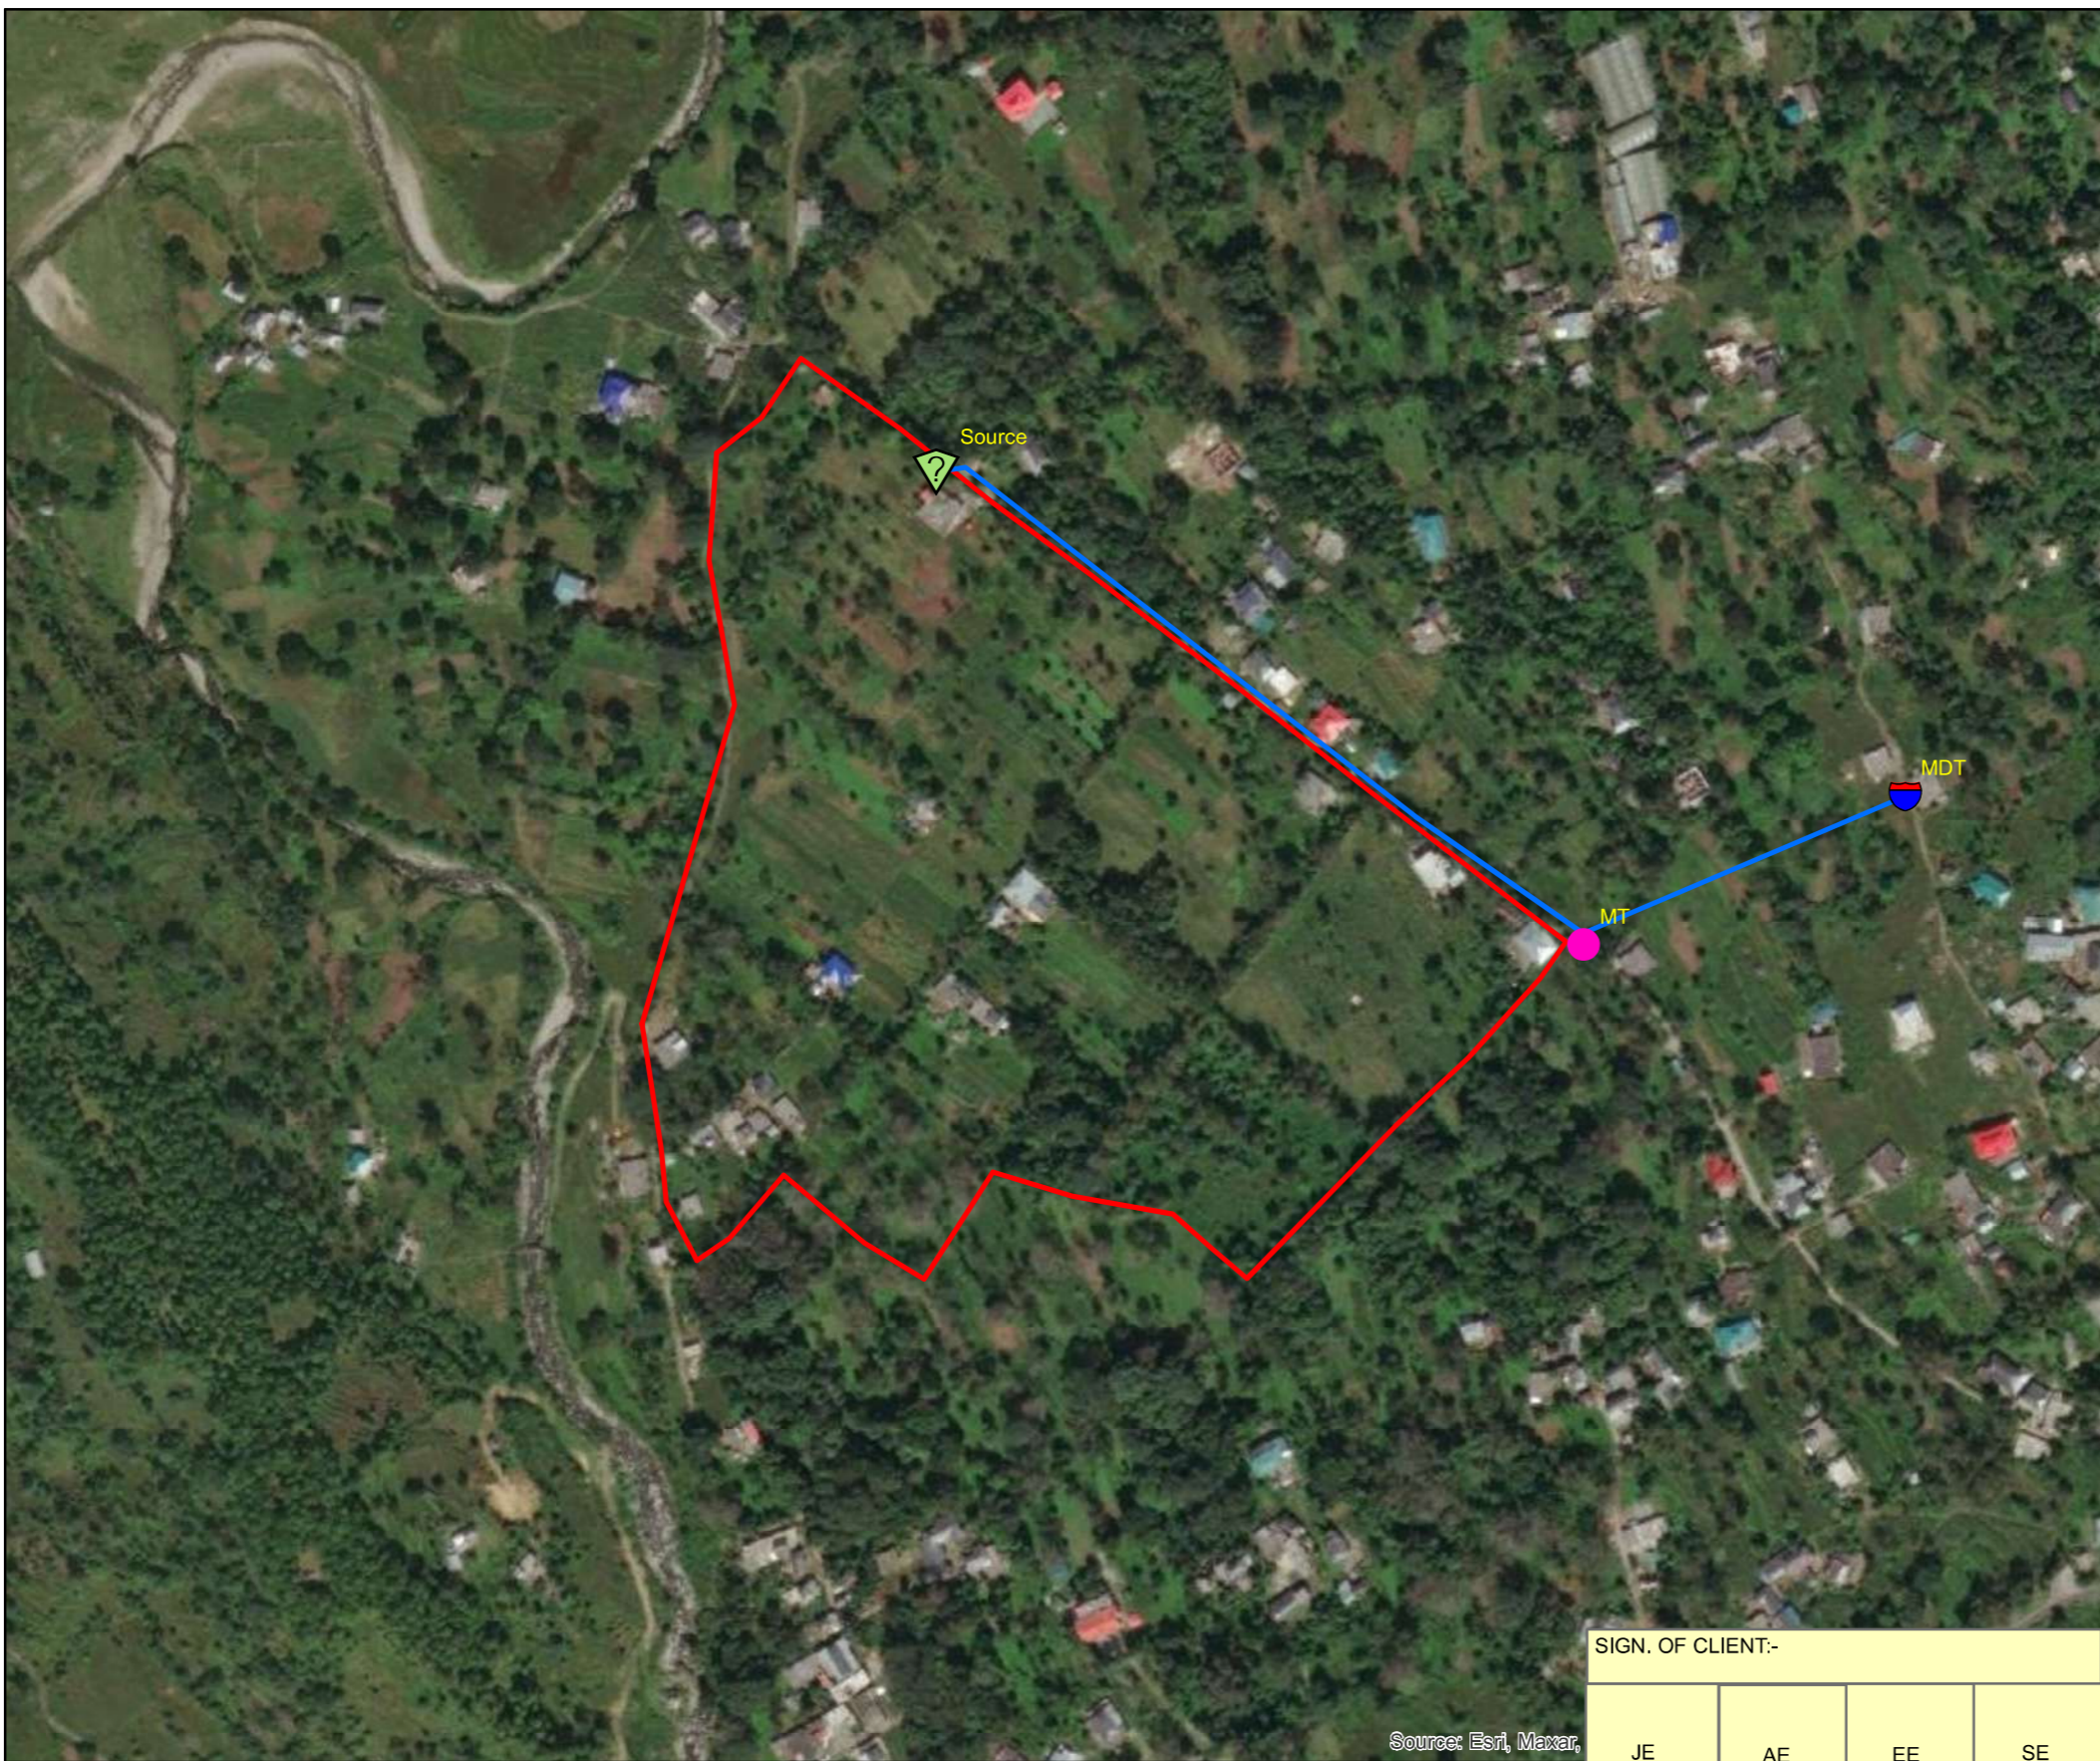INFORMATION CONTAINED WITHIN 'HOLD' IS NOT RELEASED FOR CONSTRUCTION / FABRICATION. FIELD MUST GET DESIGN OFFICE TO CLEAR 'HOLDS' IN TIME BEFORE PROCEEDING WITH ANY CONSTRUCTION/FABRICATION WORK RELATED TO 'HOLDS'.

Proprietary Notice and Version Control This document contains confidential information for use only by the "Client"; for the Project under consideration, which is provided for the sole purpose of permitting the recipient to evaluate the information submitted here with in consideration of receipt of this document; unless agreed to in contrary in the Contract, the recipient agrees to maintain such information in confidence and to not reproduce or otherwise disclose this information to any person outside the recipient's organisation; except that there is no obligation to maintain the confidentiality of any information which was known to the recipient prior to receipt of such information from Tata Consulting Engineers Limited, or becomes publicly known through no fault of recipient, or Tata Consulting Engineers Limited, or is received without obligation of confidentiality from a third party owing no obligation of confidentiality to Tata Consulting Engineers Limited. All information given under this version over rides all and any kind of offers, assumptions, deliverables and contracts submitted verbally (and subsequently communicated in writing) or in writing or otherwise given under any and all previous version/s.



Legend

-  Source
-  MDT
-  MT
-  Rising Main
-  DHELU (Dhog) Cluster

Source: Esri, Maxar,

SIGN. OF CLIENT:-

JE	AE	EE	SE
----	----	----	----



DETAILED DESIGN CONSULTANCY, HP-SHIVA (PACKAGE CS09)
IRRIGATION, HORTICULTURE, ORCHARDS AND VALUE CHAIN DEVELOPMENT

SIGN.											
	INITIALS										
REVISIONS											
SIGN.											
	INITIALS	GKJ	MP	DVB		NS	NS	10-06-2022			
REVISIONS											
ISSUE	DRN	DSN	CHD	CV	EL	IC	ME		PE/PM	APPD.	DATE
				CLEARED							

'P' (PRELIMINARY) ISSUES ARE NOT TO BE USED FOR CONSTRUCTION / FABRICATION BUT ARE ISSUED FOR LIMITED PURPOSES ONLY AS INDICATED IN THE SMALL BLOCK ABOVE THIS BLOCK.

CONSTRUCTION / FABRICATION WORK IS PERMITTED ON 'R' (RELEASED) ISSUES ONLY.


INFORMATION CONTAINED WITHIN 'HOLD' IS NOT RELEASED FOR CONSTRUCTION / FABRICATION. FIELD MUST GET DESIGN OFFICE TO CLEAR 'HOLDS' IN TIME BEFORE PROCEEDING WITH ANY CONSTRUCTION/FABRICATION WORK RELATED TO 'HOLDS'.

PURPOSE: FOR TENDER ONLY

Proprietary Notice and Version Control This document contains confidential information for use only by the "Client"; for the Project under consideration, which is provided for the sole purpose of permitting the recipient to evaluate the information submitted here with. In consideration of receipt of this document; unless agreed to in contrary in the Contract; the recipient agrees to maintain such information in confidence and to not reproduce or otherwise disclose this information to any person outside the recipient's organisation; except that there is no obligation to maintain the confidentiality of any information which was known to the recipient prior to receipt of such information from Tata Consulting Engineers Limited, or becomes publicly known through no fault of recipient, or Tata Consulting Engineers Limited, or is received without obligation of confidentiality from a third party owing no obligation of confidentiality to Tata Consulting Engineers Limited. All information given under this version over rides all and any kind of offers, assumptions, deliverables and contracts submitted verbally (and subsequently communicated in writing) or in writing or otherwise given under any and all previous version/s.


File Name: 12503A-CV-32104-Rev-P0

TITLE:-
KEY PLAN OF LIS DHELU (DHOG) CHAUNTARA BLOCK, MANDI DISTRICT.







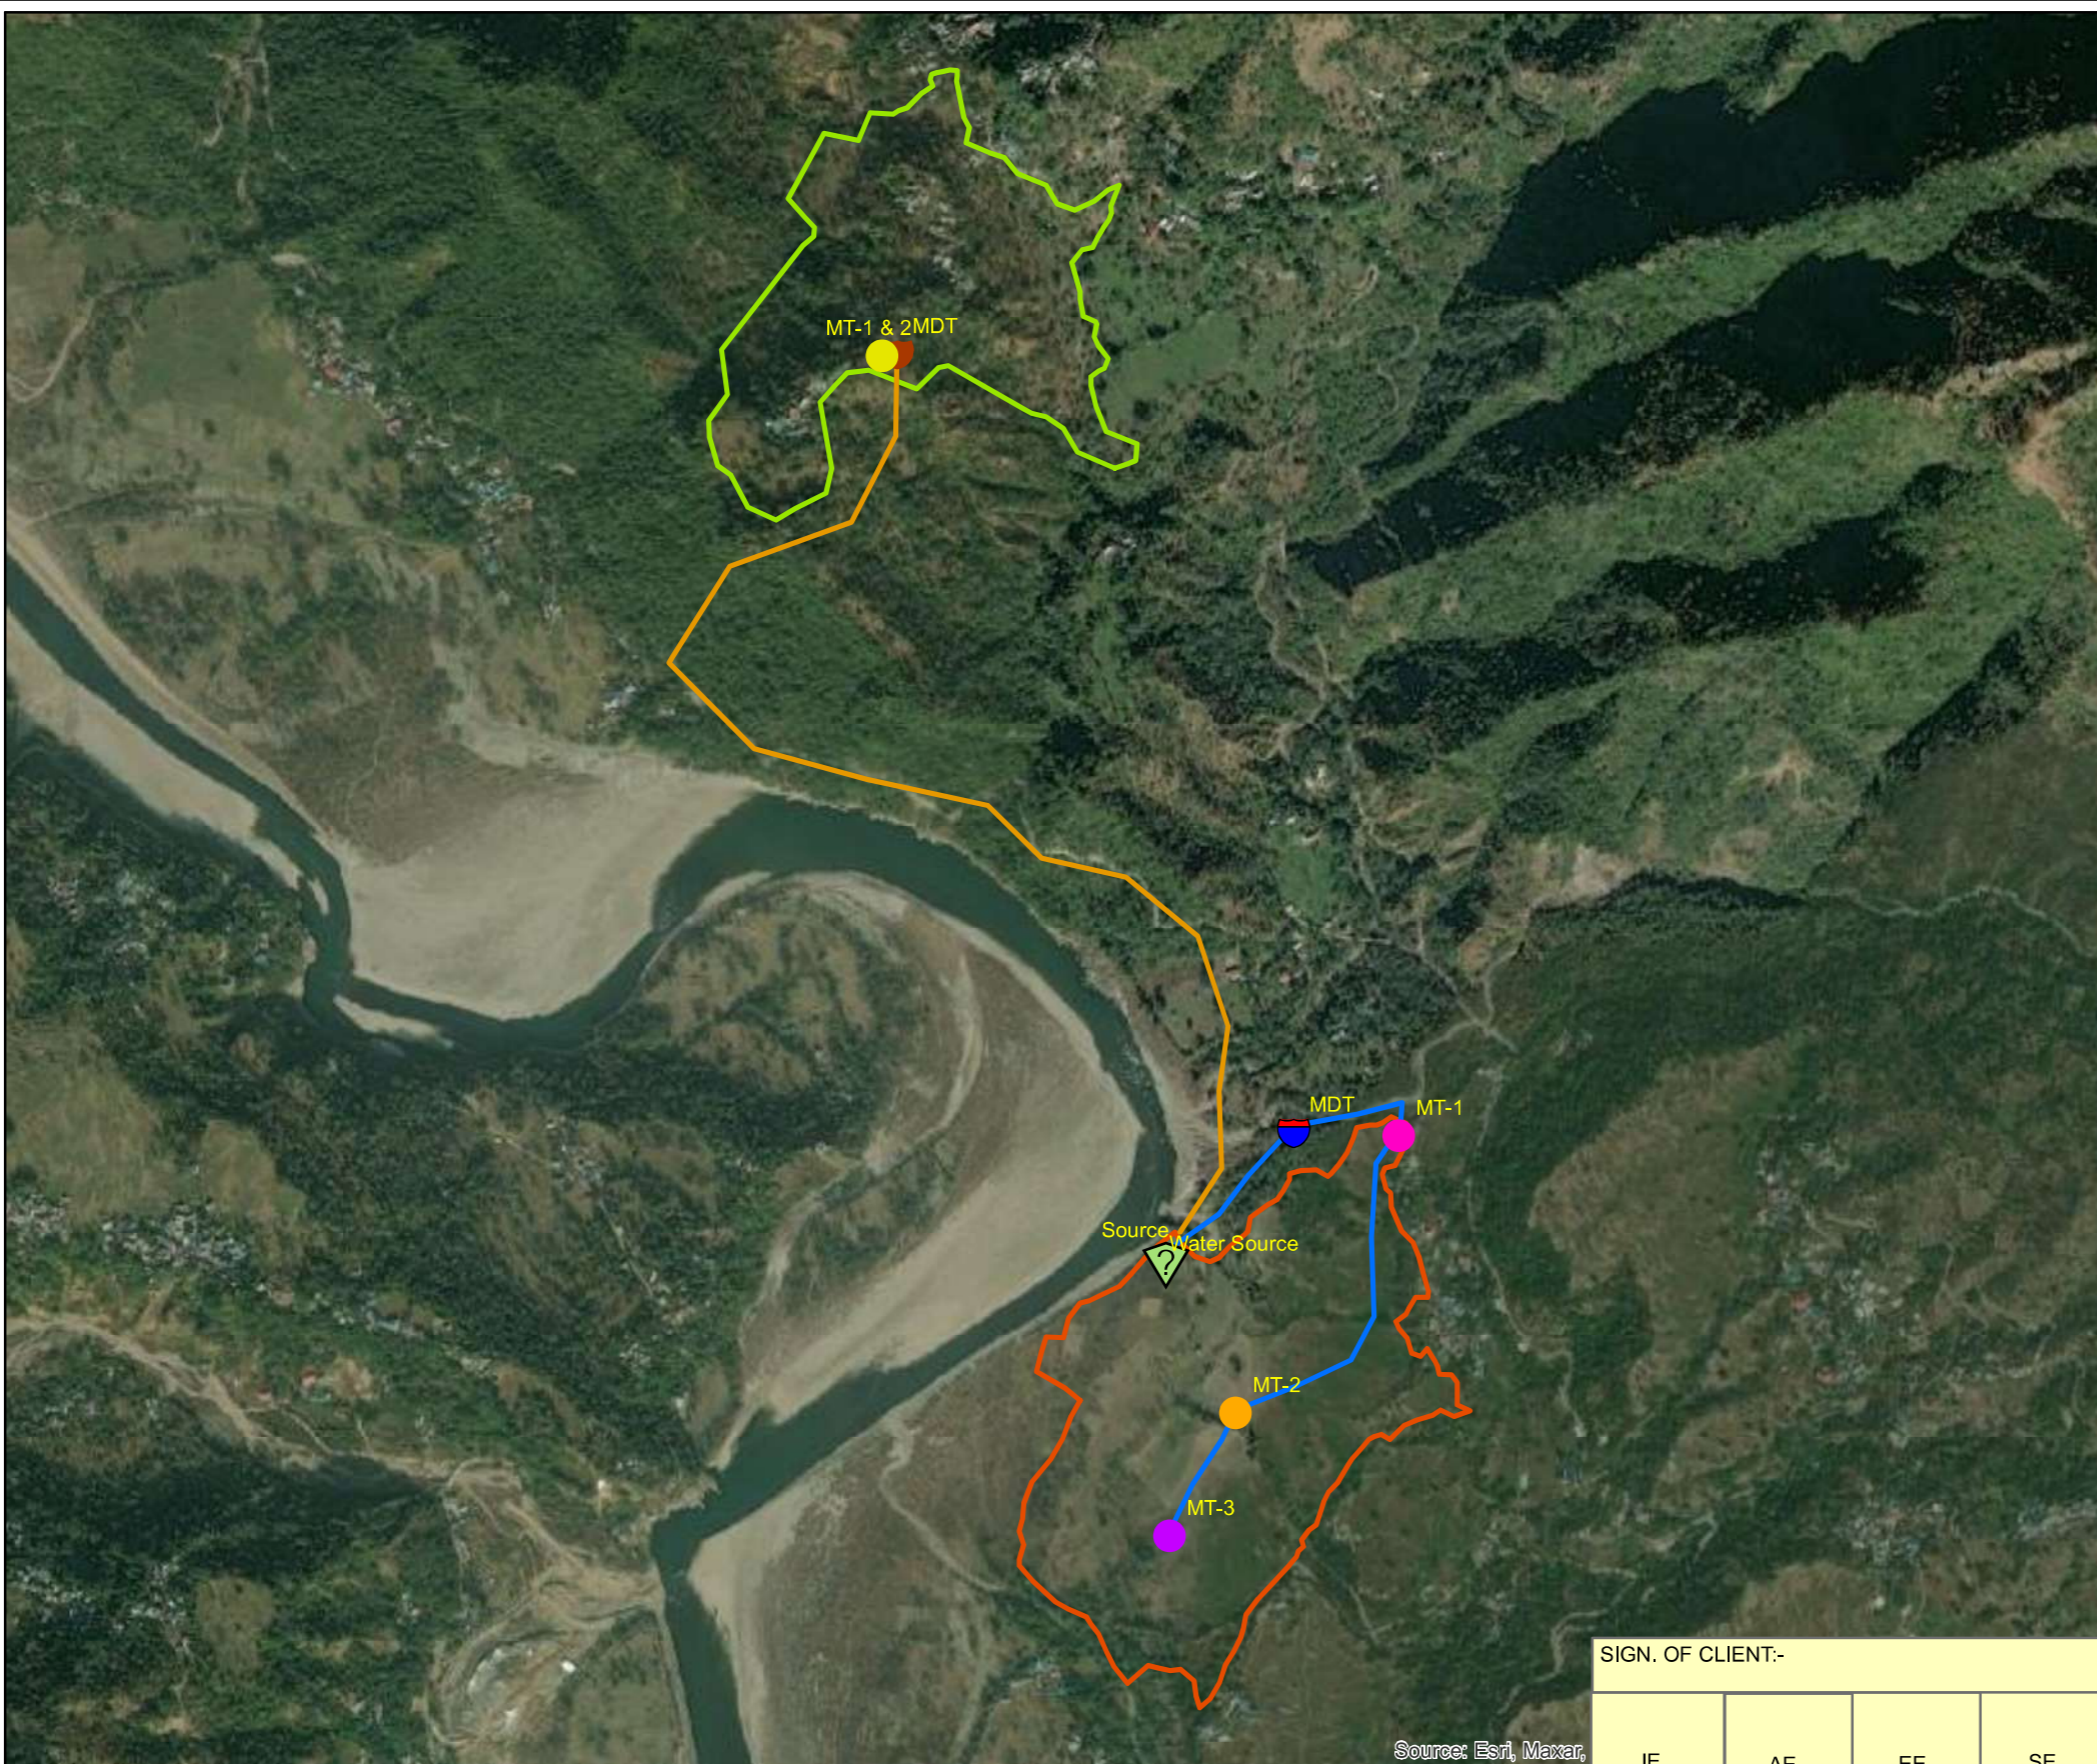




TATACONSULTING ENGINEERS LIMITED. MUMBAI

SCALE:- 1:4,000	DWG. No:- TCE.12503A-CV-3005-LM-32104	ISSUE:- P0
DL.CEN.:- DEL-CV		

 

Legend

-  Source
-  MDT
-  MT-1
-  MT-2
-  MT-3
-  MDT
-  MT-1 & 2
-  Rising Main-1
-  Rising Main-2
-  KHADIYAR
-  DOL Cluster

SIGN. OF CLIENT:-

JE AE EE SE

PURPOSE: FOR TENDER ONLY



DETAILED DESIGN CONSULTANCY, HP-SHIVA (PACKAGE CS09)

IRRIGATION, HORTICULTURE, ORCHARDS AND VALUE CHAIN DEVELOPMENT

TITLE:- **KEY PLAN OF LIS FROM TW-3 (KHADIYAL CLUSTER & DOL CLUSTER) CHAUNTARA BLOCK, MANDI DISTRICT.**



TATACONSULTING ENGINEERS LIMITED. MUMBAI

SCALE:- 1:14,000

DWG. No:-

TCE.12503A-CV-3005-LM-32105

ISSUE:-

P0

File Name: 12503A-CV-32105-Rev-P0

DL.CEN:- DEL-CV


SIGN.												
	INITIALS											
	REVISIONS											
PO	SIGN.											
	INITIALS	GKJ	MP	DVB			NS	NS	02-06-2022			
	REVISIONS											
ISSUE	DRN	DSN	CHD	CV	EL	IC	ME			PE/PM	APPD.	DATE
				CLEARED								

'P' (PRELIMINARY) ISSUES ARE NOT TO BE USED FOR CONSTRUCTION / FABRICATION BUT ARE ISSUED FOR LIMITED PURPOSES ONLY AS INDICATED IN THE SMALL BLOCK ABOVE THIS BLOCK.





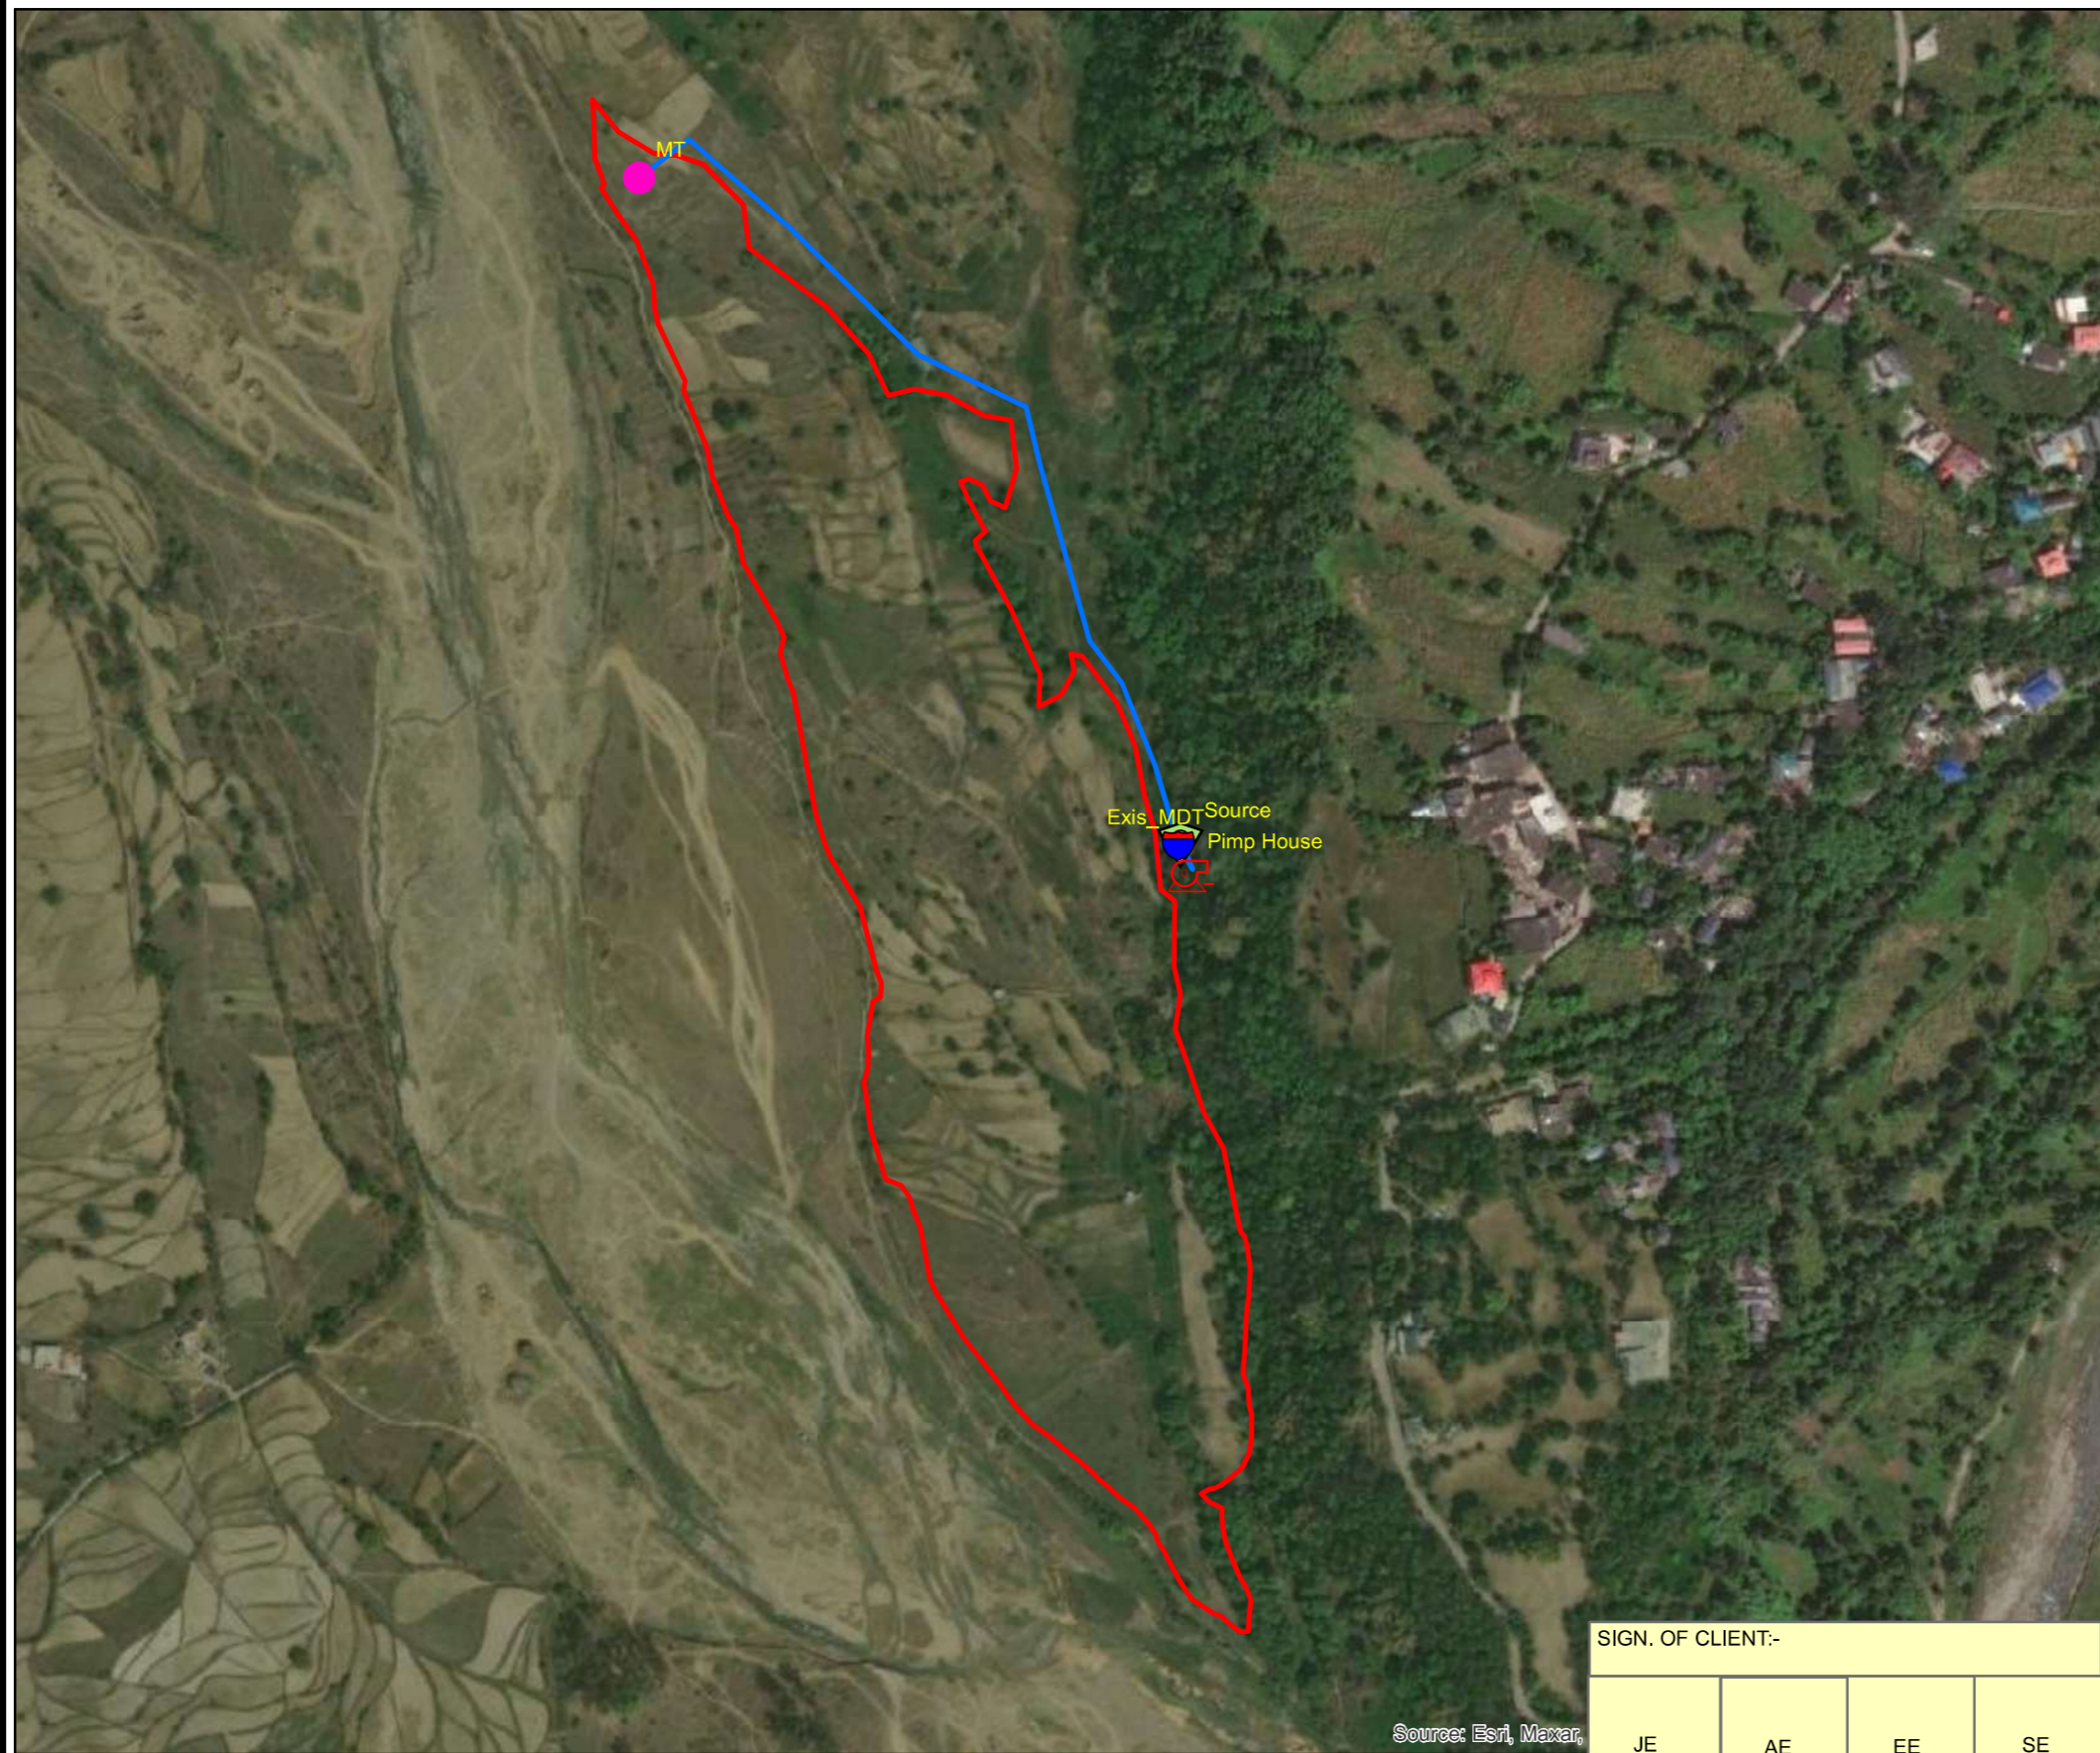

CONSTRUCTION / FABRICATION WORK IS PERMITTED ON 'R' (RELEASED) ISSUES ONLY.

INFORMATION CONTAINED WITHIN 'HOLD' IS NOT RELEASED FOR CONSTRUCTION / FABRICATION. FIELD MUST GET DESIGN OFFICE TO CLEAR 'HOLDS' IN TIME BEFORE PROCEEDING WITH ANY CONSTRUCTION/FABRICATION WORK RELATED TO 'HOLDS'.

Proprietary Notice and Version Control This document contains confidential information for use only by the "Client"; for the Project under consideration, which is provided for the sole purpose of permitting the recipient to evaluate the information submitted here with in consideration of receipt of this document; unless agreed to in contrary in the Contract, the recipient agrees to maintain such information in confidence and to not reproduce or otherwise disclose this information to any person outside the recipient's organisation; except that there is no obligation to maintain the confidentiality of any information which was known to the recipient prior to receipt of such information from Tata Consulting Engineers Limited, or becomes publicly known through no fault of recipient, or Tata Consulting Engineers Limited, or is received without obligation of confidentiality from a third party owing no obligation of confidentiality to Tata Consulting Engineers Limited. All information given under this version over rides all and any kind of offers, assumptions, deliverables and contracts submitted verbally (and subsequently communicated in writing) or in writing or otherwise given under any and all previous version/s.



Legend

-  Source
-  MT
-  Exis_MDT
-  Pimp House
-  Rising Main
-  Sulpur Bahi Cluster

Source: Esri, Maxar

SIGN. OF CLIENT:-

JE	AE	EE	SE
----	----	----	----



DETAILED DESIGN CONSULTANCY, HP-SHIVA (PACKAGE CS09)

IRRIGATION, HORTICULTURE, ORCHARDS AND VALUE CHAIN DEVELOPMENT

PURPOSE: FOR TENDER ONLY

TITLE:-
KEY PLAN OF LIS SULPUR GOPALPUR BLOCK, MANDI DISTRICT.

SIGN.															
	INITIALS														
REVISIONS															
PO	SIGN.														
	INITIALS	GKJ	MP	DVB					NS	NS	02-06-2022				
REVISIONS															
ISSUE	DRN	DSN	CHD	CV	EL	IC	ME			PE/PM	APPD.	DATE			
					CLEARED										

'P' (PRELIMINARY) ISSUES ARE NOT TO BE USED FOR CONSTRUCTION / FABRICATION BUT ARE ISSUED FOR LIMITED PURPOSES ONLY AS INDICATED IN THE SMALL BLOCK ABOVE THIS BLOCK.

CONSTRUCTION / FABRICATION WORK IS PERMITTED ON 'R' (RELEASED) ISSUES ONLY.

INFORMATION CONTAINED WITHIN 'HOLD' IS NOT RELEASED FOR CONSTRUCTION / FABRICATION. FIELD MUST GET DESIGN OFFICE TO CLEAR 'HOLDS' IN TIME BEFORE PROCEEDING WITH ANY CONSTRUCTION/FABRICATION WORK RELATED TO 'HOLDS'.


Proprietary Notice and Version Control This document contains confidential information for use only by the "Client"; for the Project under consideration, which is provided for the sole purpose of permitting the recipient to evaluate the information submitted here with. In consideration of receipt of this document; unless agreed to in contrary in the Contract; the recipient agrees to maintain such information in confidence and to not reproduce or otherwise disclose this information to any person outside the recipient's organisation; except that there is no obligation to maintain the confidentiality of any information which was known to the recipient prior to receipt of such information from Tata Consulting Engineers Limited, or becomes publicly known through no fault of recipient, or Tata Consulting Engineers Limited, or is received without obligation of confidentiality from a third party owing no obligation of confidentiality to Tata Consulting Engineers Limited. All information given under this version over rides all and any kind of offers, assumptions, deliverables and contracts submitted verbally (and subsequently communicated in writing) or in writing or otherwise given under any and all previous version/s.

File Name: 12503A-CV-32106-Rev-P0







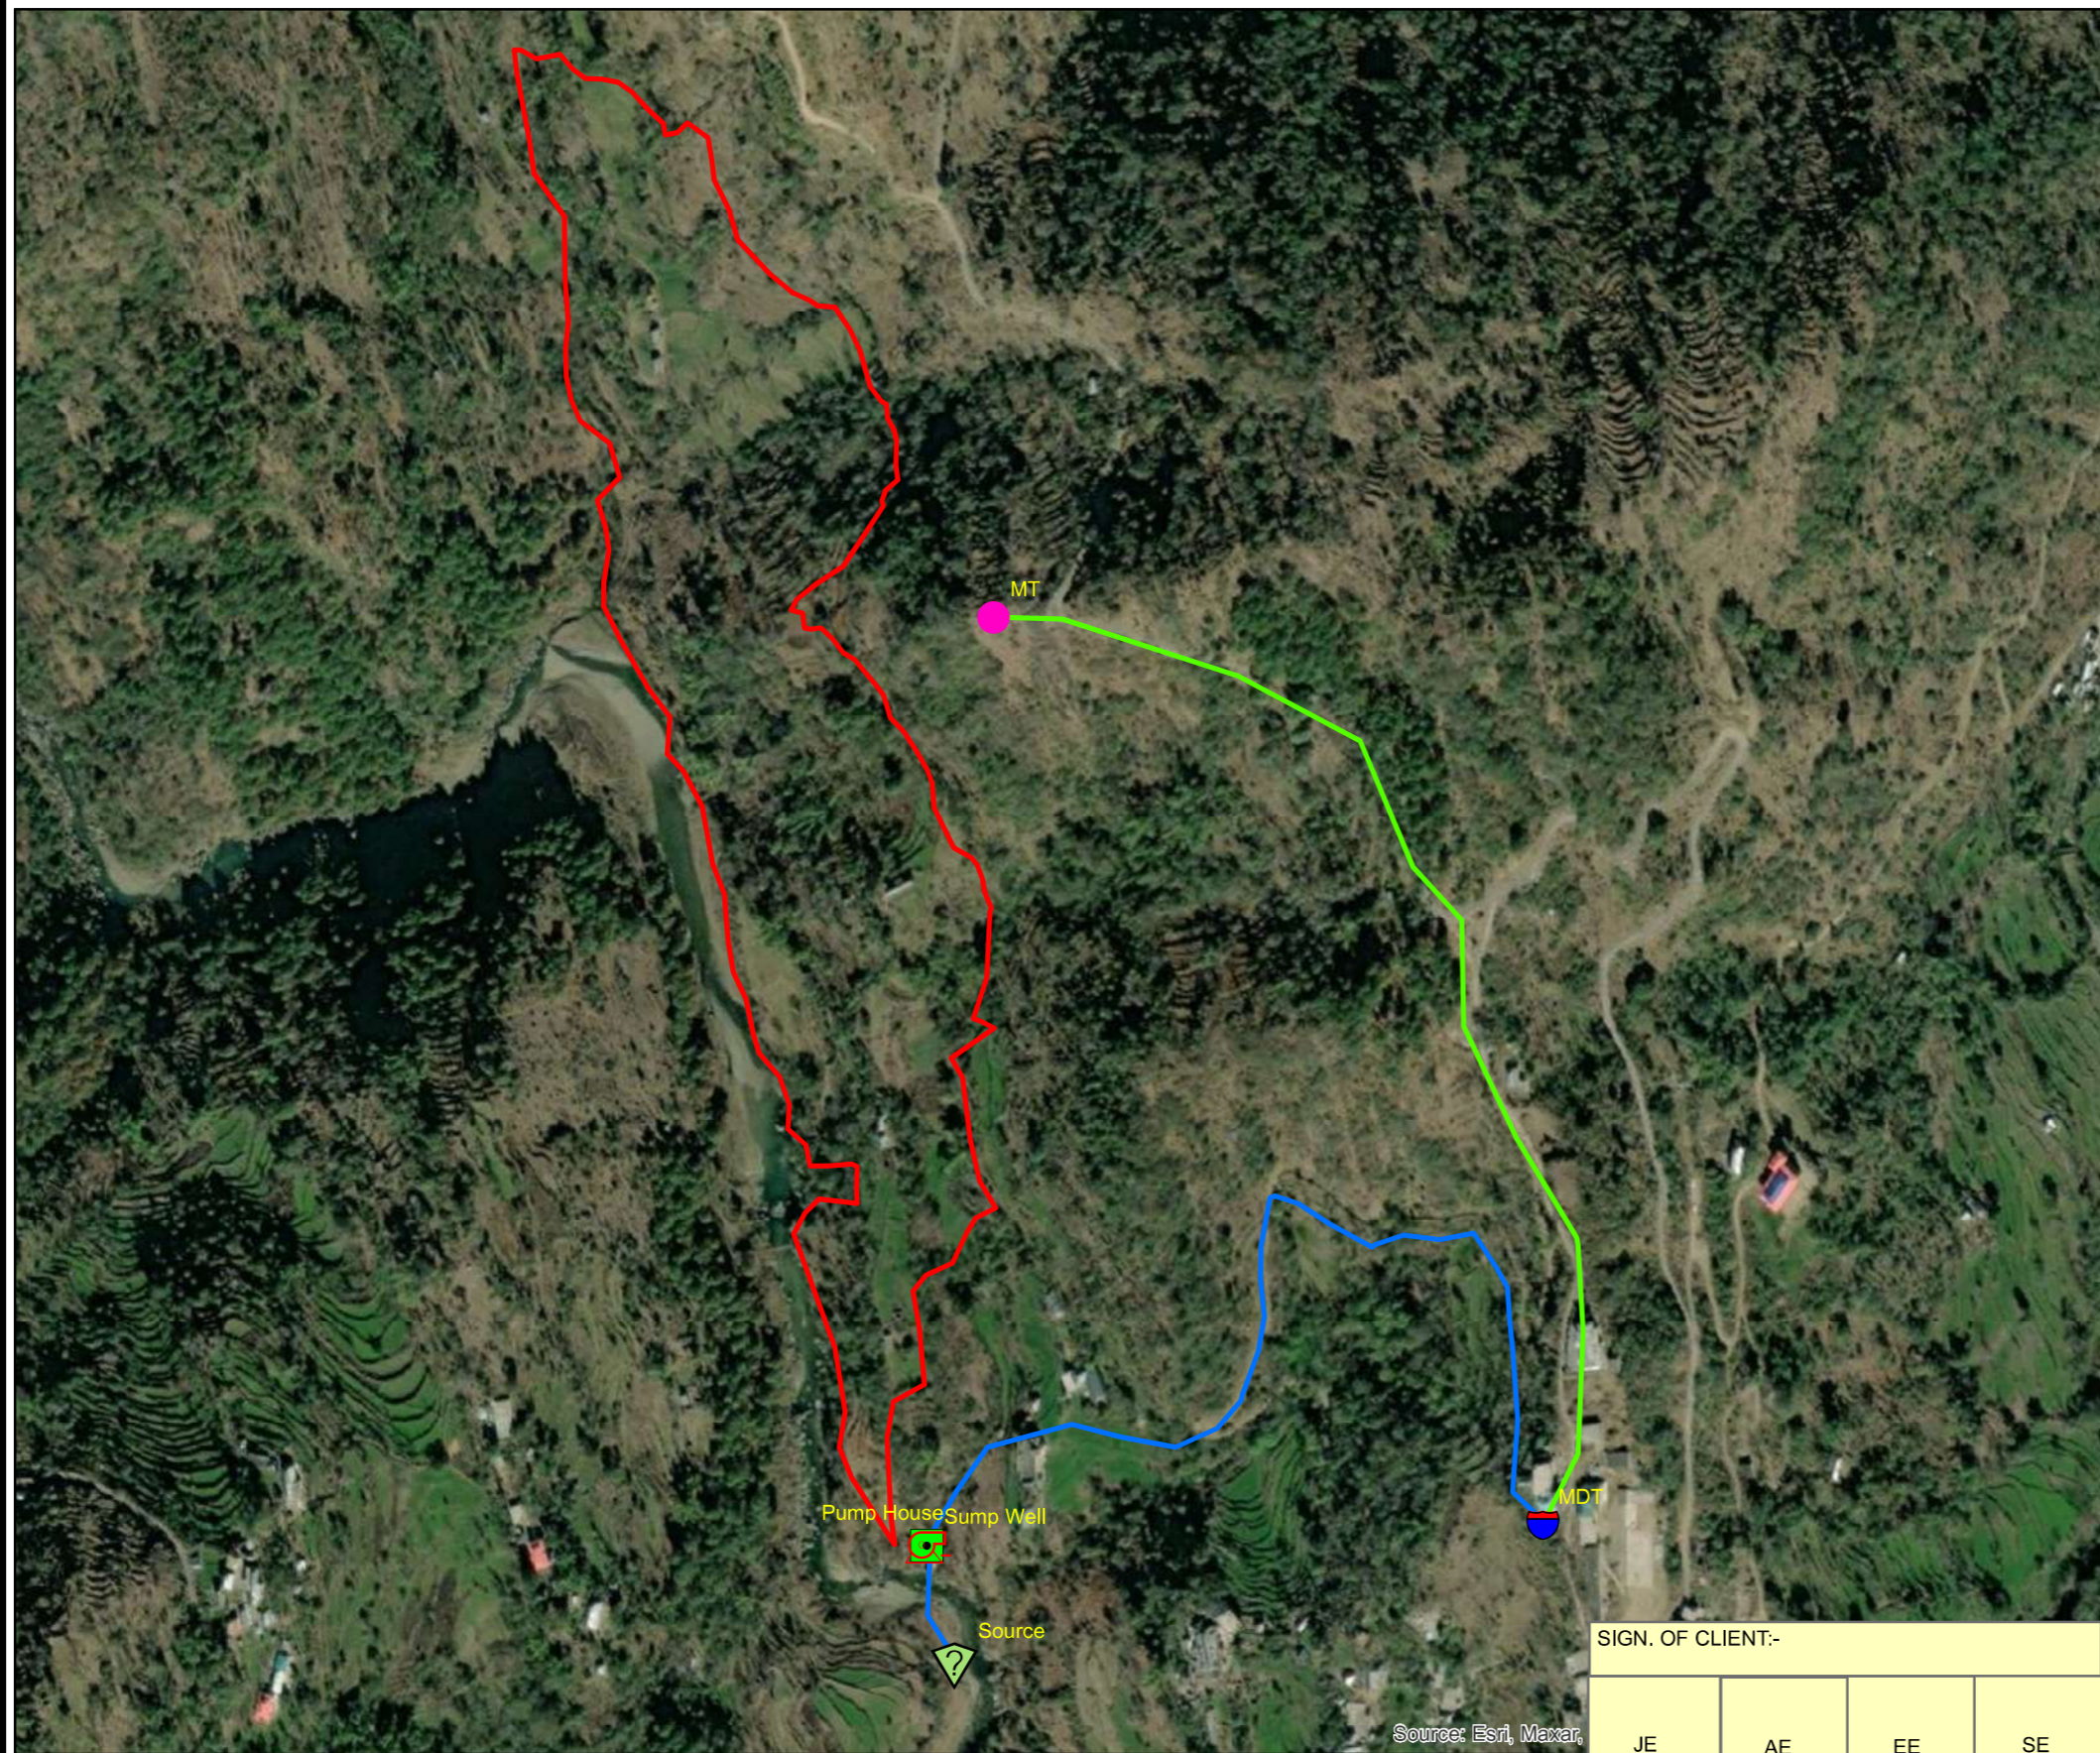



TATACONSULTING ENGINEERS LIMITED. MUMBAI

SCALE:- 1:4,000	DWG. No:-	ISSUE:-
DL.CEN:- DEL-CV	TCE.12503A-CV-3005-LM-32106	P0



Legend

-  Source
-  MT
-  MDT
-  Pump House
-  Sump Well
-  Rising Main
-  Gravity Main
-  BHADARWAR

SIGN. OF CLIENT:-

JE	AE	EE	SE
----	----	----	----



DETAILED DESIGN CONSULTANCY, HP-SHIVA (PACKAGE CS09)

IRRIGATION, HORTICULTURE, ORCHARDS AND VALUE CHAIN DEVELOPMENT

PURPOSE: FOR TENDER ONLY

TITLE:- **KEY PLAN OF LIS BHADHARWAAR, BHUDROLI KHAD (BHADARWAR KHOBLA) GOPALPUR BLOCK, MANDI DISTRICT.**



TATACONSULTING ENGINEERS LIMITED. MUMBAI

SIGN.												
	INITIALS											
REVISIONS												
SIGN.												
	INITIALS	GKJ	MP	DVB			NS	NS	02-06-2022			
REVISIONS												
ISSUE	DRN	DSN	CHD	CV	EL	IC	ME			PE/PM	APPD.	DATE
				CLEARED								

'P' (PRELIMINARY) ISSUES ARE NOT TO BE USED FOR CONSTRUCTION / FABRICATION BUT ARE ISSUED FOR LIMITED PURPOSES ONLY AS INDICATED IN THE SMALL BLOCK ABOVE THIS BLOCK.

CONSTRUCTION / FABRICATION WORK IS PERMITTED ON 'R' (RELEASED) ISSUES ONLY.

INFORMATION CONTAINED WITHIN 'HOLD' IS NOT RELEASED FOR CONSTRUCTION / FABRICATION. FIELD MUST GET DESIGN OFFICE TO CLEAR 'HOLDS' IN TIME BEFORE PROCEEDING WITH ANY CONSTRUCTION/FABRICATION WORK RELATED TO 'HOLDS'.





Proprietary Notice and Version Control This document contains confidential information for use only by the "Client"; for the Project under consideration, which is provided for the sole purpose of permitting the recipient to evaluate the information submitted here with. In consideration of receipt of this document, unless agreed to in contrary in the Contract, the recipient agrees to maintain such information in confidence and to not reproduce or otherwise disclose this information to any person outside the recipient's organisation; except that there is no obligation to maintain the confidentiality of any information which was known to the recipient prior to receipt of such information from Tata Consulting Engineers Limited, or becomes publicly known through no fault of recipient, or Tata Consulting Engineers Limited, or is received without obligation of confidentiality from a third party owing no obligation of confidentiality to Tata Consulting Engineers Limited. All information given under this version over rides all and any kind of offers, assumptions, deliverables and contracts submitted verbally (and subsequently communicated in writing) or in writing or otherwise given under any and all previous version/s.

File Name: 12503A-CV-32108-Rev-P0

SCALE:- 1:5,000	DWG. No:- TCE.12503A-CV-3005-LM-32108	ISSUE:- P0
DL.CEN:- DEL-CV		



Legend

-  Source
-  MT
-  Rising Main
-  BAHI Cluster

Source: Esri, Maxar,

SIGN. OF CLIENT:-			
JE	AE	EE	SE

	DETAILED DESIGN CONSULTANCY, HP-SHIVA (PACKAGE CS09)
IRRIGATION, HORTICULTURE, ORCHARDS AND VALUE CHAIN DEVELOPMENT	

SIGN.											
	INITIALS										
REVISIONS											
SIGN.											
	INITIALS	GKJ	MP	DVB			NS	NS	02-06-2022		
REVISIONS											
ISSUE	DRN	DSN	CHD	CV	EL	IC	ME		PE/PM	APPD.	DATE
				CLEARED							

'P' (PRELIMINARY) ISSUES ARE NOT TO BE USED FOR CONSTRUCTION / FABRICATION BUT ARE ISSUED FOR LIMITED PURPOSES ONLY AS INDICATED IN THE SMALL BLOCK ABOVE THIS BLOCK.


CONSTRUCTION / FABRICATION WORK IS PERMITTED ON 'R' (RELEASED) ISSUES ONLY.


INFORMATION CONTAINED WITHIN 'HOLD' IS NOT RELEASED FOR CONSTRUCTION / FABRICATION. FIELD MUST GET DESIGN OFFICE TO CLEAR 'HOLDS' IN TIME BEFORE PROCEEDING WITH ANY CONSTRUCTION/FABRICATION WORK RELATED TO 'HOLDS'.

PURPOSE: FOR TENDER ONLY






Proprietary Notice and Version Control This document contains confidential information for use only by the "Client"; for the Project under consideration, which is provided for the sole purpose of permitting the recipient to evaluate the information submitted here with in consideration of receipt of this document; unless agreed to in contrary in the Contract, the recipient agrees to maintain such information in confidence and to not reproduce or otherwise disclose this information to any person outside the recipient's organisation; except that there is no obligation to maintain the confidentiality of any information which was known to the recipient prior to receipt of such information from Tata Consulting Engineers Limited, or becomes publicly known through no fault of recipient, or Tata Consulting Engineers Limited, or is received without obligation of confidentiality from a third party owing no obligation of confidentiality to Tata Consulting Engineers Limited. All information given under this version over rides all and any kind of offers, assumptions, deliverables and contracts submitted verbally (and subsequently communicated in writing) or in writing or otherwise given under any and all previous version/s.

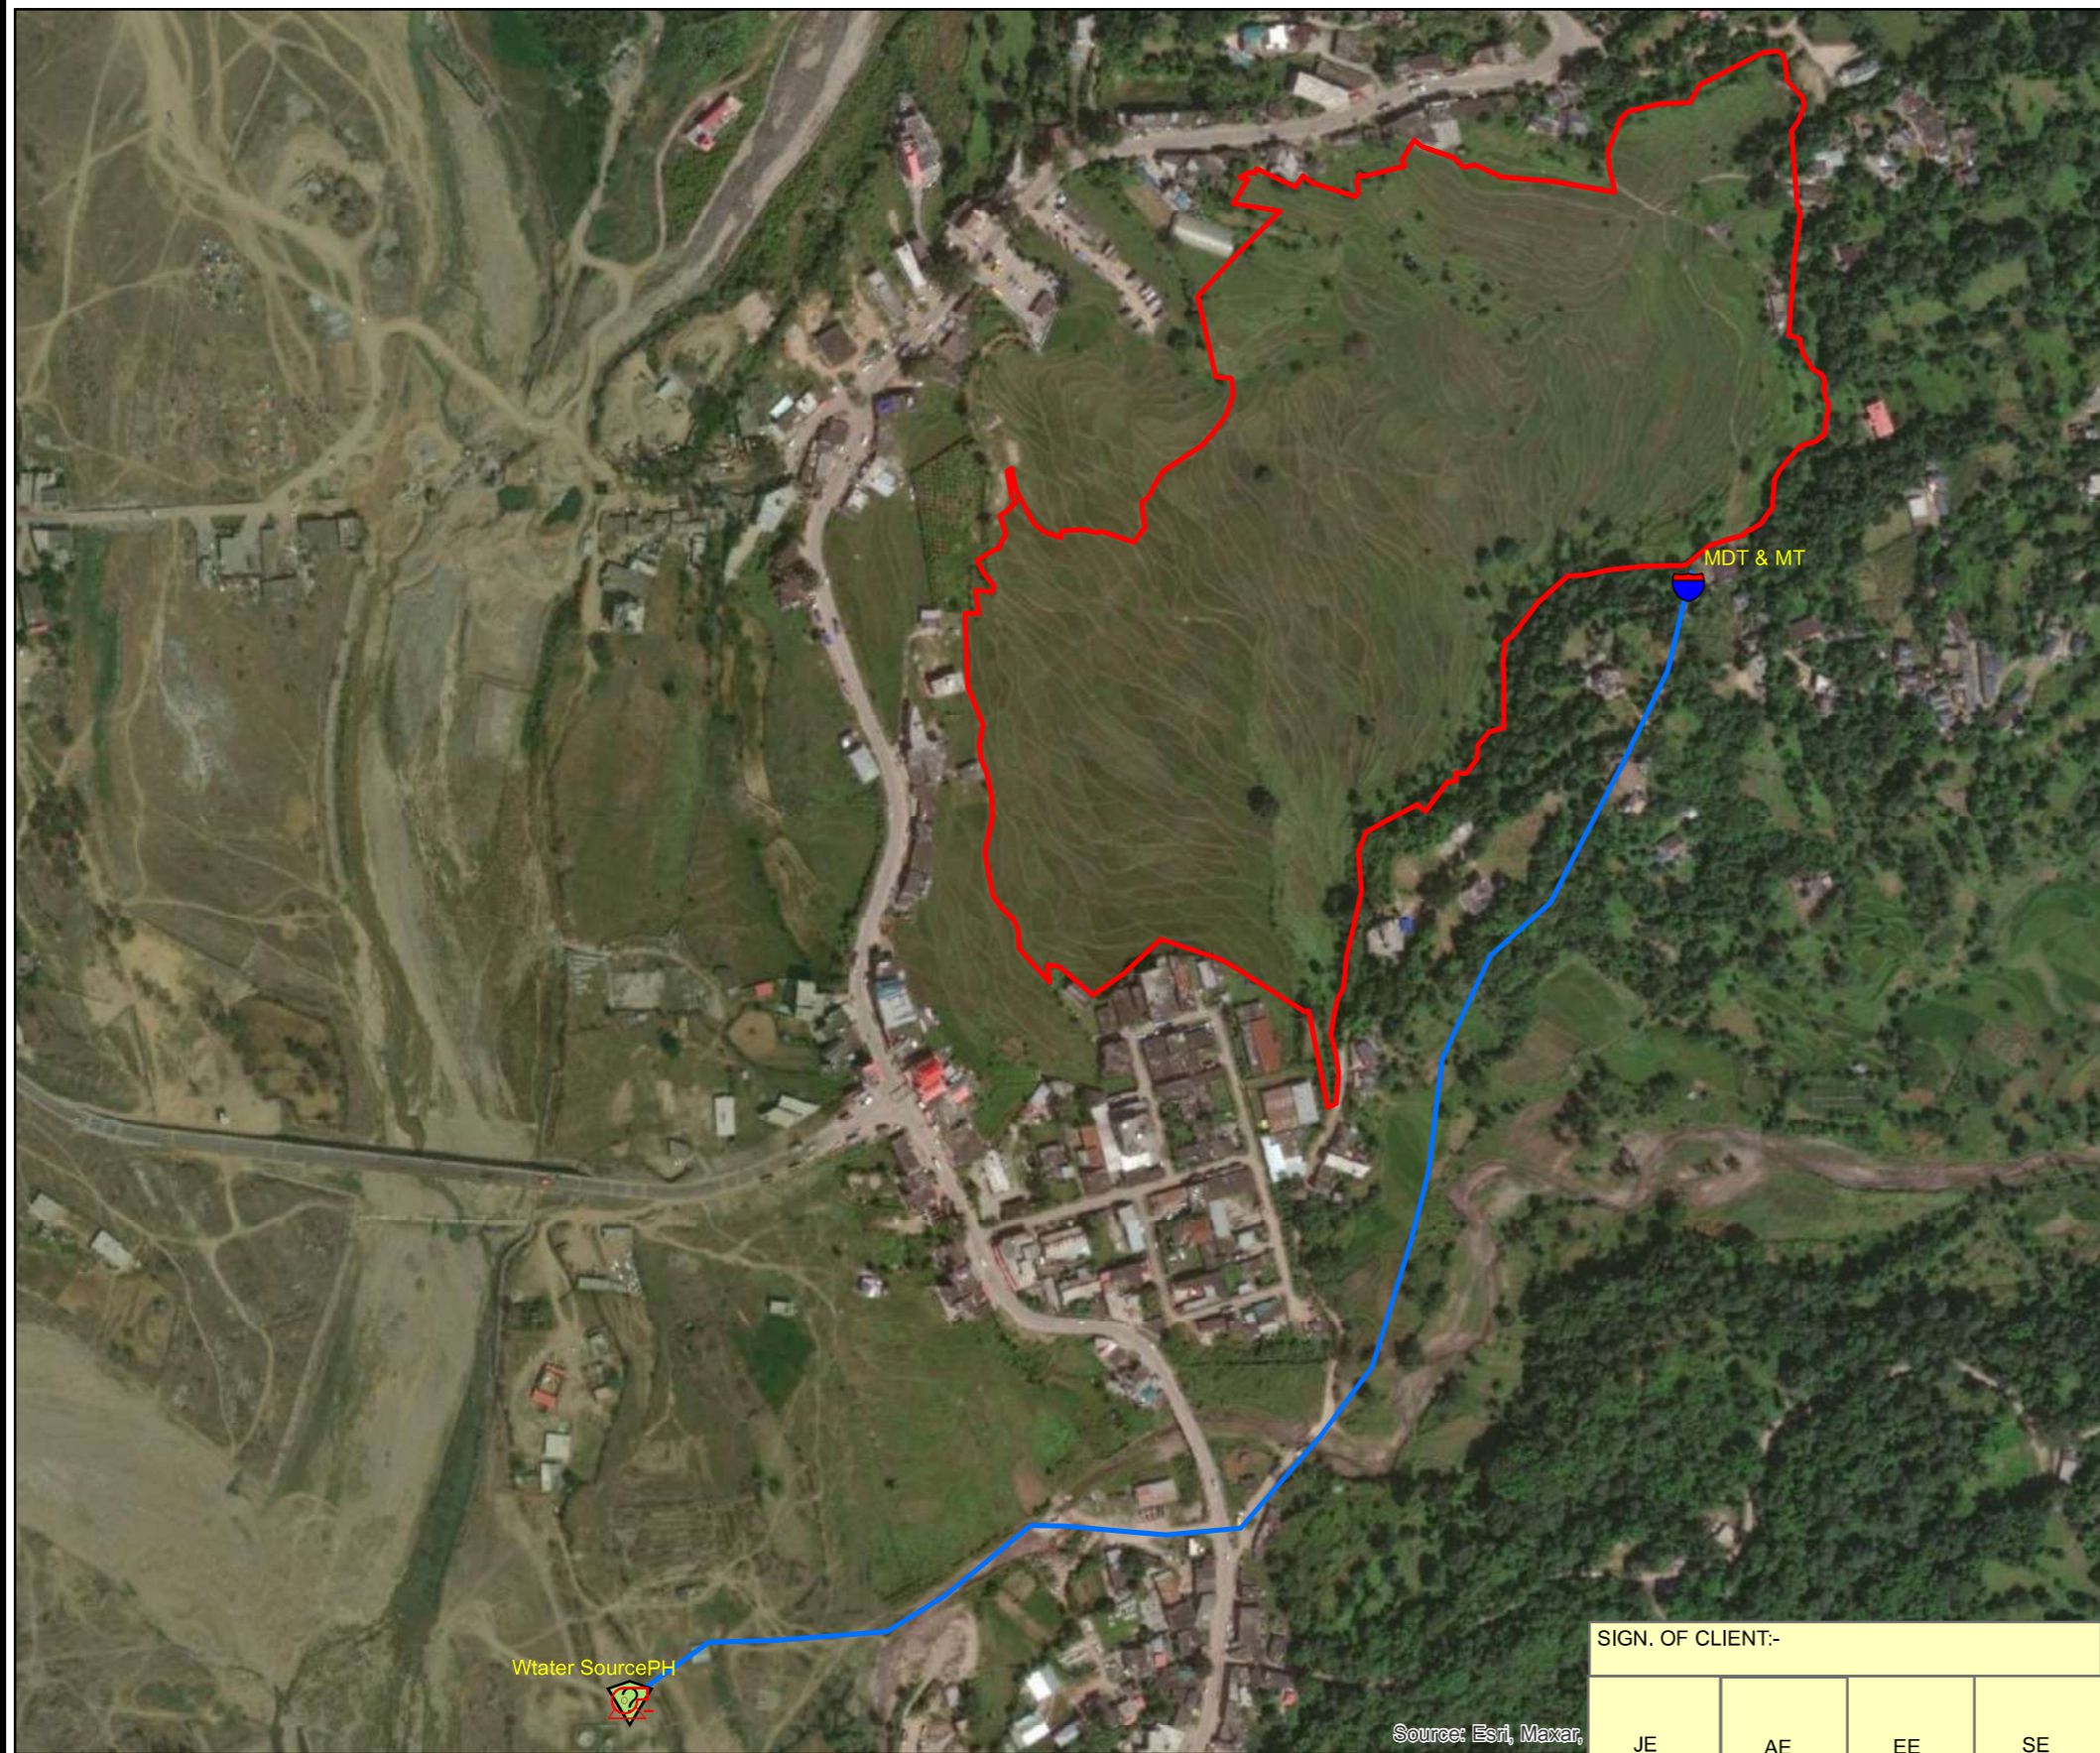File Name: 12503A-CV-32109-Rev-P0

		TATACONSULTING ENGINEERS LIMITED. MUMBAI
SCALE:- 1:5,000	DWG. No:-	ISSUE:-
DL.CEN:- DEL-CV	TCE.12503A-CV-3005-LM-32109	P0



Legend

-  Wtater Source
-  Pump House
-  MDT & MT
-  Pipe
-  BHAMBLA Cluster

Wtater SourcePH

MDT & MT

Source: Esri, Maxar,

SIGN.												
	INITIALS											
REVISIONS												
SIGN.												
	INITIALS	GKJ	MP	DVP			NS	NS	02-06-2022			
REVISIONS												
ISSUE		DRN	DSN	CHD	CV	EL	IC	ME		PE/PM	APPD.	DATE
					CLEARED							

'P' (PRELIMINARY) ISSUES ARE NOT TO BE USED FOR CONSTRUCTION / FABRICATION BUT ARE ISSUED FOR LIMITED PURPOSES ONLY AS INDICATED IN THE SMALL BLOCK ABOVE THIS BLOCK.

CONSTRUCTION / FABRICATION WORK IS PERMITTED ON 'R' (RELEASED) ISSUES ONLY.

INFORMATION CONTAINED WITHIN 'HOLD' IS NOT RELEASED FOR CONSTRUCTION / FABRICATION. FIELD MUST GET DESIGN OFFICE TO CLEAR 'HOLDS' IN TIME BEFORE PROCEEDING WITH ANY CONSTRUCTION/FABRICATION WORK RELATED TO 'HOLDS'.

SIGN. OF CLIENT:-

JE	AE	EE	SE
----	----	----	----

PURPOSE: FOR TENDER ONLY

Proprietary Notice and Version Control This document contains confidential information for use only by the "Client"; for the Project under consideration, which is provided for the sole purpose of permitting the recipient to evaluate the information submitted here with in consideration of receipt of this document; unless agreed to in contrary in the Contract, the recipient agrees to maintain such information in confidence and to not reproduce or otherwise disclose this information to any person outside the recipient's organisation; except that there is no obligation to maintain the confidentiality of any information which was known to the recipient prior to receipt of such information from Tata Consulting Engineers Limited, or becomes publicly known through no fault of recipient, or Tata Consulting Engineers Limited, or is received without obligation of confidentiality from a third party owing no obligation of confidentiality to Tata Consulting Engineers Limited. All information given under this version over rides all and any kind of offers, assumptions, deliverables and contracts submitted verbally (and subsequently communicated in writing) or in writing or otherwise given under any and all previous version/s.


File Name: 12503A-CV-32110-Rev-P0



DETAILED DESIGN CONSULTANCY, HP-SHIVA (PACKAGE CS09)



IRRIGATION, HORTICULTURE, ORCHARDS AND VALUE CHAIN DEVELOPMENT

TITLE:- **KEY PLAN OF LIS FROM SEER KHAD (BHAMBHLA-1 CLUSTER) GOPALPUR BLOCK, MANDI DISTRICT.**





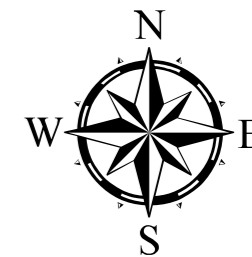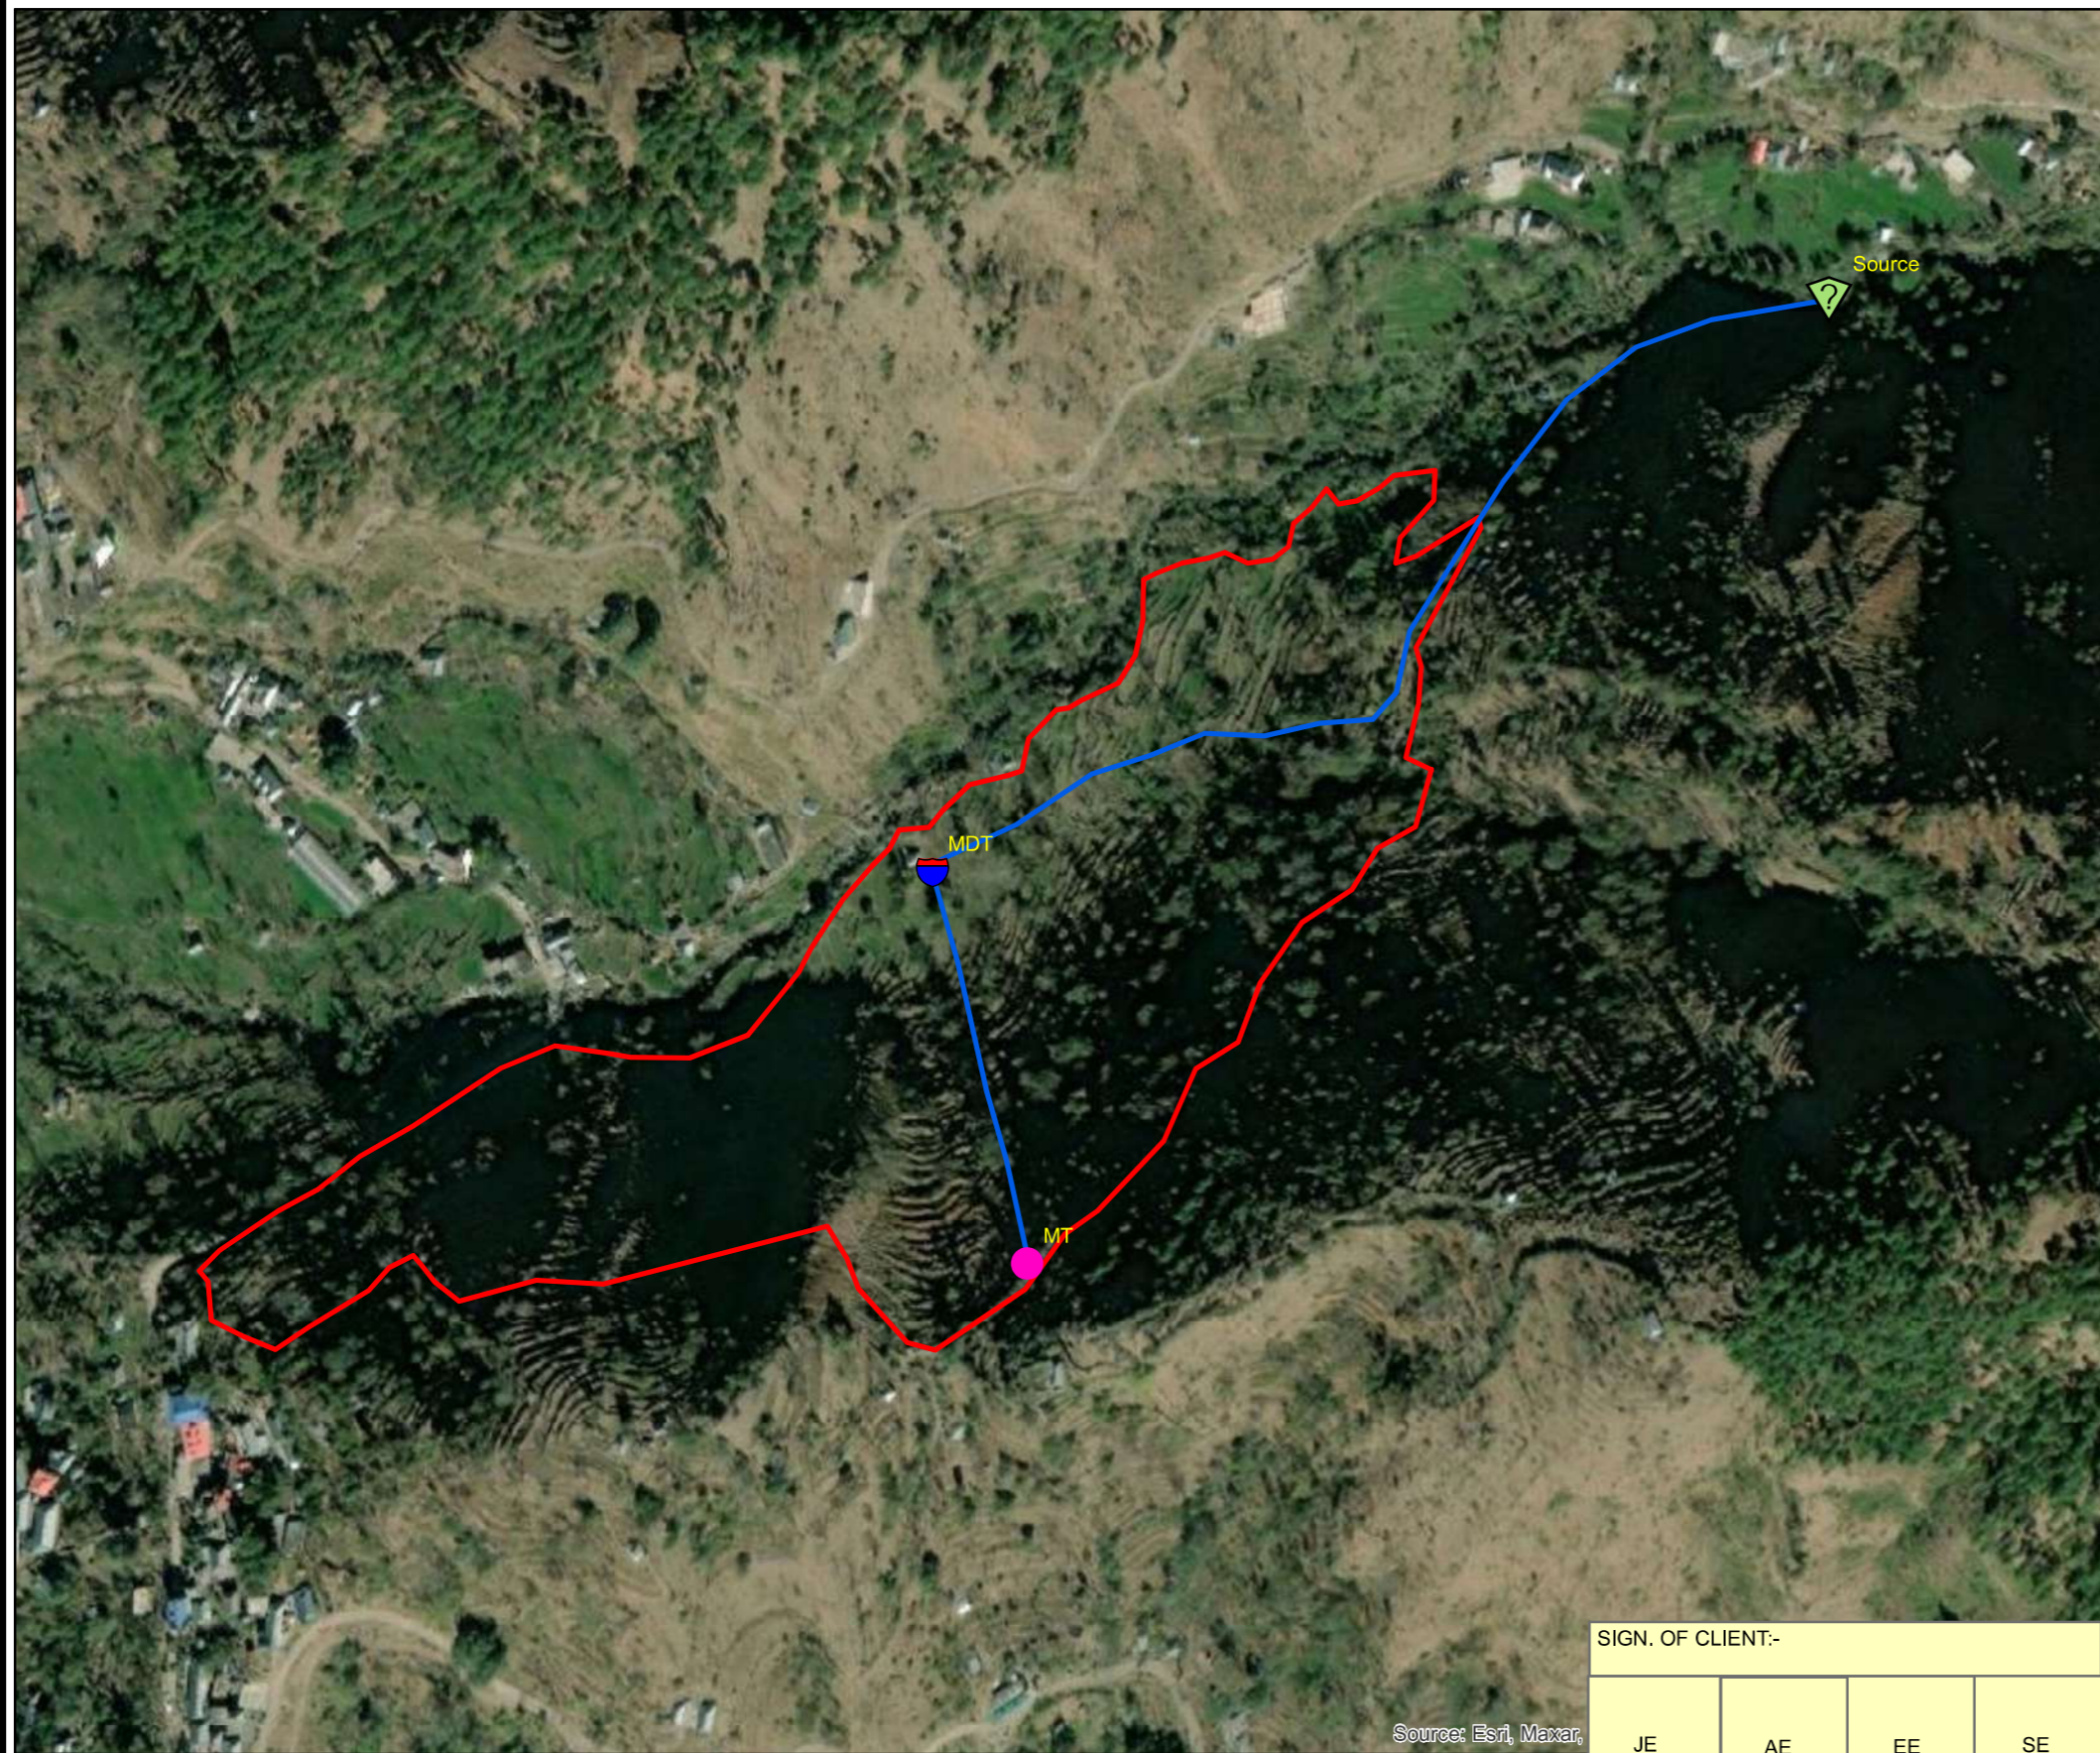


TATACONSULTING ENGINEERS LIMITED. MUMBAI

SCALE:- 1:5,000	DWG. No:- TCE.12503A-CV-3005-LM-32110	ISSUE:- P0
DL.CEN:- DEL-CV		



Legend

-  Source
-  MDT
-  MT
-  Rising Main
-  THONA KHAD

Source: Esri, Maxar

SIGN. OF CLIENT:-

JE	AE	EE	SE
----	----	----	----



DETAILED DESIGN CONSULTANCY, HP-SHIVA (PACKAGE CS09)

IRRIGATION, HORTICULTURE, ORCHARDS AND VALUE CHAIN DEVELOPMENT

PURPOSE: FOR TENDER ONLY

TITLE:- **KEY PLAN OF FIS THOUNA KUHAL (THOUNA / DHALAIT) GOPALPUR BLOCK, MANDI DISTRICT.**

SIGN.													
	INITIALS												
	REVISIONS												
PO	SIGN.												
	INITIALS	GKJ	MP	DVB			NS	NS	02-06-2022				
	REVISIONS												
ISSUE	DRN	DSN	CHD	CV	EL	IC	ME			PE/PM	APPD.	DATE	
					CLEARED								

'P' (PRELIMINARY) ISSUES ARE NOT TO BE USED FOR CONSTRUCTION / FABRICATION BUT ARE ISSUED FOR LIMITED PURPOSES ONLY AS INDICATED IN THE SMALL BLOCK ABOVE THIS BLOCK.

CONSTRUCTION / FABRICATION WORK IS PERMITTED ON 'R' (RELEASED) ISSUES ONLY.

INFORMATION CONTAINED WITHIN 'HOLD' IS NOT RELEASED FOR CONSTRUCTION / FABRICATION. FIELD MUST GET DESIGN OFFICE TO CLEAR 'HOLDS' IN TIME BEFORE PROCEEDING WITH ANY CONSTRUCTION/FABRICATION WORK RELATED TO 'HOLDS'.


Proprietary Notice and Version Control This document contains confidential information for use only by the "Client"; for the Project under consideration, which is provided for the sole purpose of permitting the recipient to evaluate the information submitted here with. In consideration of receipt of this document; unless agreed to in contrary in the Contract; the recipient agrees to maintain such information in confidence and to not reproduce or otherwise disclose this information to any person outside the recipient's organisation; except that there is no obligation to maintain the confidentiality of any information which was known to the recipient prior to receipt of such information from Tata Consulting Engineers Limited, or becomes publicly known through no fault of recipient, or Tata Consulting Engineers Limited, or is received without obligation of confidentiality from a third party owing no obligation of confidentiality to Tata Consulting Engineers Limited. All information given under this version over rides all and any kind of offers, assumptions, deliverables and contracts submitted verbally (and subsequently communicated in writing) or in writing or otherwise given under any and all previous version/s.

File Name: 12503A-CV-32111-Rev-P0





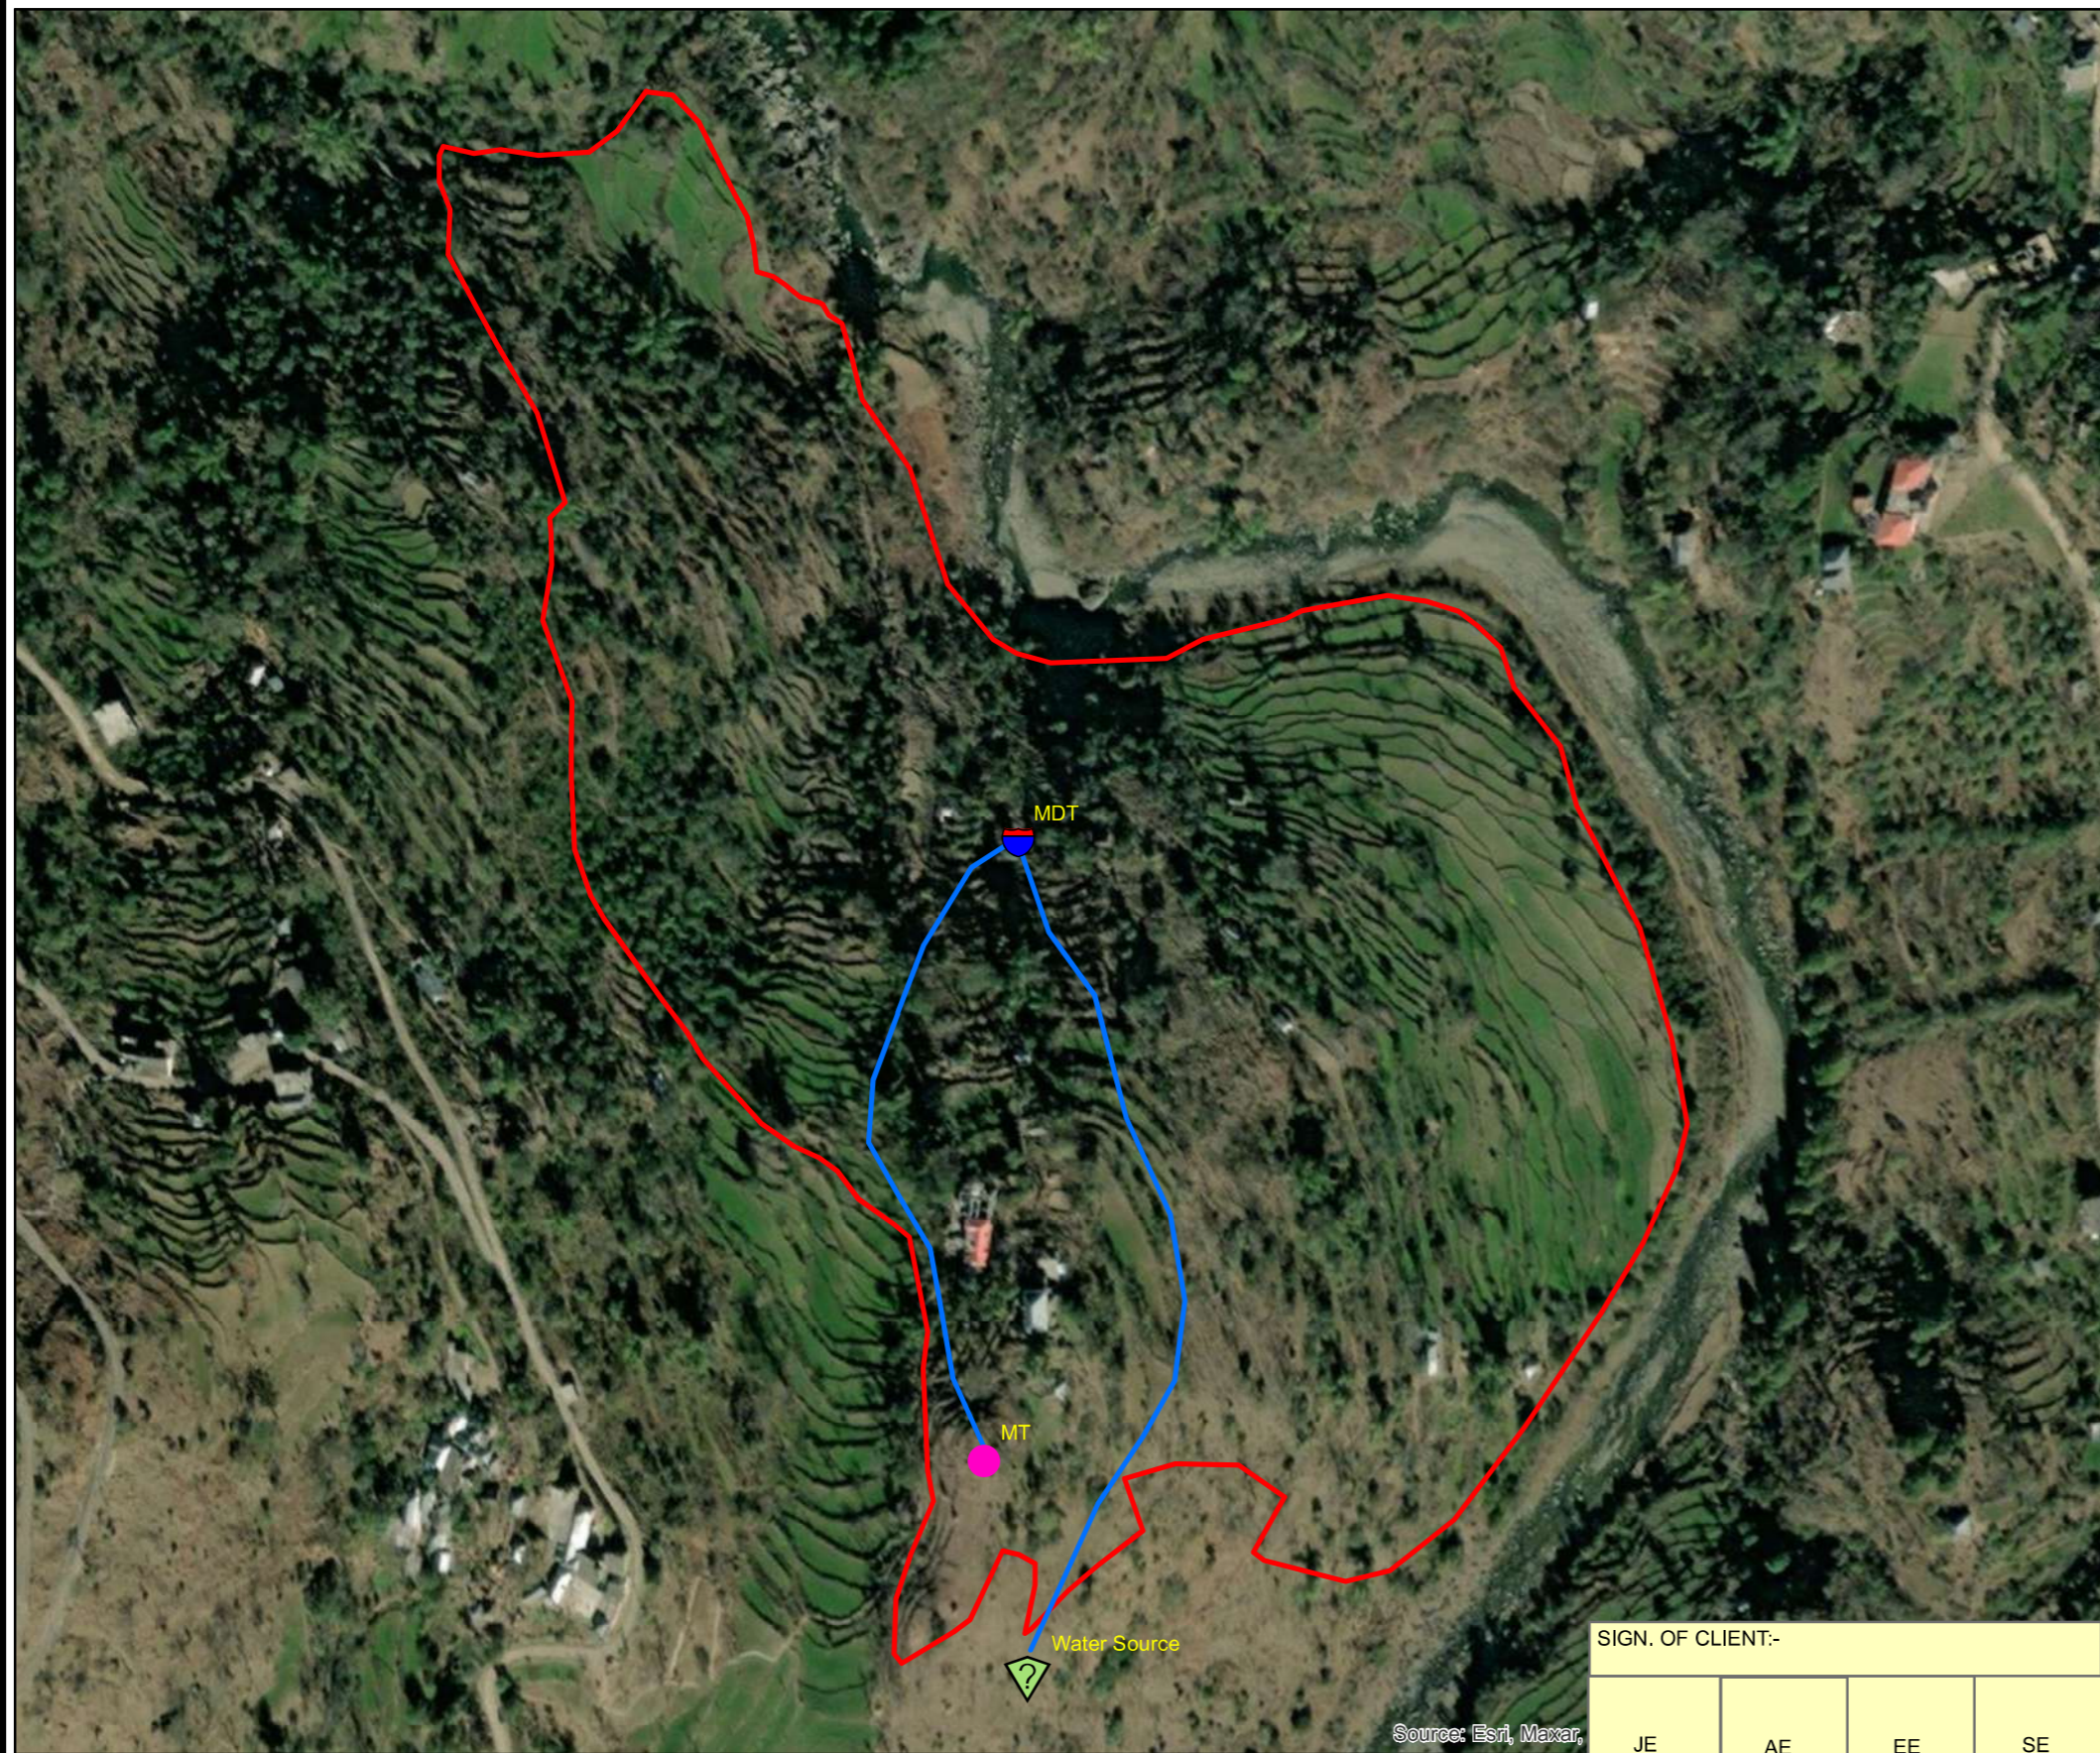


TATACONSULTING ENGINEERS LIMITED. MUMBAI

SCALE:- 1:4,000	DWG. No:- TCE.12503A-CV-3005-LM-32111	ISSUE:- P0
DL.CEN:- DEL-CV		



Legend

-  Water Source
-  MDT
-  MT
-  Rising Main
-  RASERH

Source: Esri, Maxar,

SIGN. OF CLIENT:-

JE	AE	EE	SE
----	----	----	----



DETAILED DESIGN CONSULTANCY, HP-SHIVA (PACKAGE CS09)

IRRIGATION, HORTICULTURE, ORCHARDS AND VALUE CHAIN DEVELOPMENT

	SIGN.										
	INITIALS										
	REVISIONS										
P0	SIGN.										
	INITIALS	GKJ	MP	DVB		NS	NS	02-06-2022			
	REVISIONS										
ISSUE	DRN	DSN	CHD	CV	EL	IC	ME		PE/PM	APPD.	DATE
					CLEARED						

'P' (PRELIMINARY) ISSUES ARE NOT TO BE USED FOR CONSTRUCTION / FABRICATION BUT ARE ISSUED FOR LIMITED PURPOSES ONLY AS INDICATED IN THE SMALL BLOCK ABOVE THIS BLOCK.

CONSTRUCTION / FABRICATION WORK IS PERMITTED ON 'R' (RELEASED) ISSUES ONLY.


INFORMATION CONTAINED WITHIN 'HOLD' IS NOT RELEASED FOR CONSTRUCTION / FABRICATION. FIELD MUST GET DESIGN OFFICE TO CLEAR 'HOLDS' IN TIME BEFORE PROCEEDING WITH ANY CONSTRUCTION/FABRICATION WORK RELATED TO 'HOLDS'.

PURPOSE: FOR TENDER ONLY

Proprietary Notice and Version Control This document contains confidential information for use only by the "Client"; for the Project under consideration, which is provided for the sole purpose of permitting the recipient to evaluate the information submitted here with in consideration of receipt of this document; unless agreed to in contrary in the Contract, the recipient agrees to maintain such information in confidence and to not reproduce or otherwise disclose this information to any person outside the recipient's organisation; except that there is no obligation to maintain the confidentiality of any information which was known to the recipient prior to receipt of such information from Tata Consulting Engineers Limited, or becomes publicly known through no fault of recipient, or Tata Consulting Engineers Limited, or is received without obligation of confidentiality from a third party owing no obligation of confidentiality to Tata Consulting Engineers Limited. All information given under this version over rides all and any kind of offers, assumptions, deliverables and contracts submitted verbally (and subsequently communicated in writing) or in writing or otherwise given under any and all previous version/s.



File Name: 12503A-CV-32112-Rev-P0

TITLE:- **KEY PLAN OF LIS SON KHAD (RASERH CLUSTER) GOPALPUR BLOCK, MANDI DISTRICT.**



TATACONSULTING ENGINEERS LIMITED. MUMBAI

SCALE:- 1:3,000	DWG. No:- TCE.12503A-CV-3005-LM-32112	ISSUE:- P0
DL.CEN.:- DEL-CV		

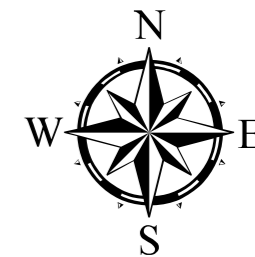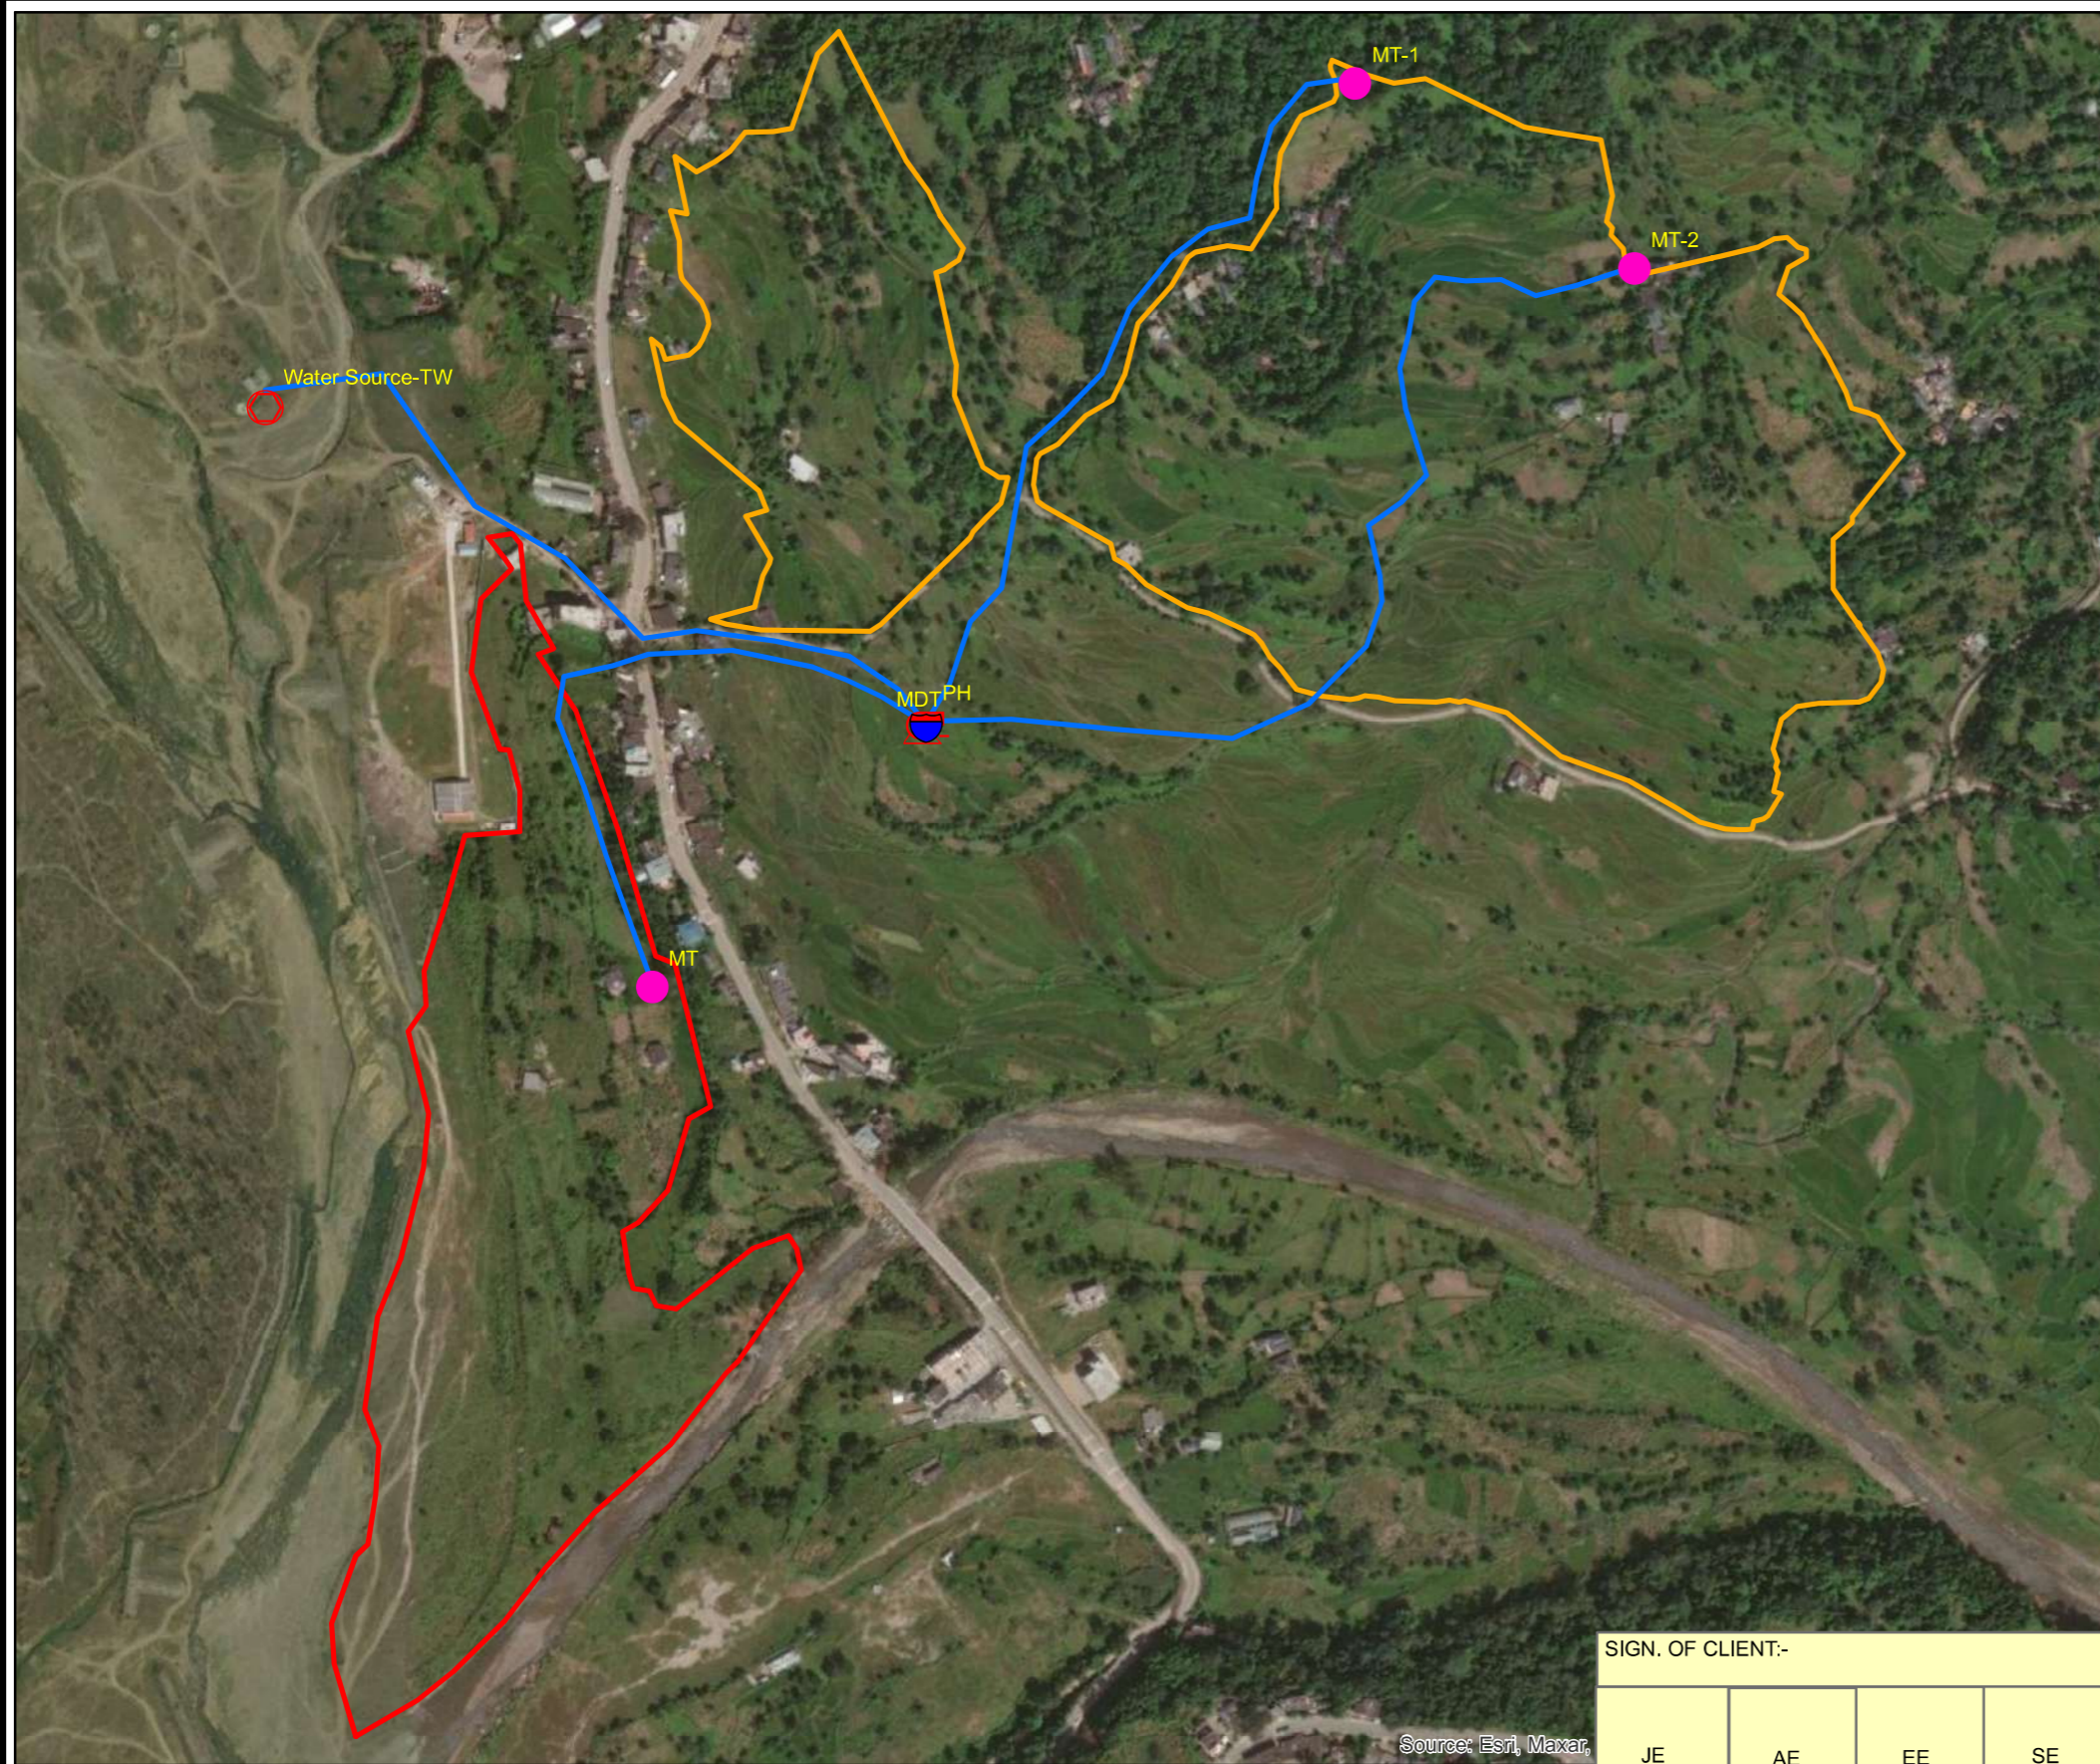

Legend

- Source
- TW
- MDT
- MT
- Pump House
- Rising Main
- BATAIL_1
- BATAIL_2

Source: Esri, Maxar

SIGN. OF CLIENT:-			
JE	AE	EE	SE

	DETAILED DESIGN CONSULTANCY, HP-SHIVA (PACKAGE CS09)
	IRRIGATION, HORTICULTURE, ORCHARDS AND VALUE CHAIN DEVELOPMENT

SIGN.											
	INITIALS										
	REVISIONS										
PO	SIGN.										
	INITIALS	GKJ	MP	DVB		NS	NS	02-06-2022			
	REVISIONS										
ISSUE	DRN	DSN	CHD	CV	EL	IC	ME		PE/PM	APPD.	DATE
				CLEARED							

'P' (PRELIMINARY) ISSUES ARE NOT TO BE USED FOR CONSTRUCTION / FABRICATION BUT ARE ISSUED FOR LIMITED PURPOSES ONLY AS INDICATED IN THE SMALL BLOCK ABOVE THIS BLOCK.

CONSTRUCTION / FABRICATION WORK IS PERMITTED ON 'R' (RELEASED) ISSUES ONLY.


INFORMATION CONTAINED WITHIN 'HOLD' IS NOT RELEASED FOR CONSTRUCTION / FABRICATION. FIELD MUST GET DESIGN OFFICE TO CLEAR 'HOLDS' IN TIME BEFORE PROCEEDING WITH ANY CONSTRUCTION/FABRICATION WORK RELATED TO 'HOLDS'.

PURPOSE: FOR TENDER ONLY





Proprietary Notice and Version Control This document contains confidential information for use only by the "Client"; for the Project under consideration, which is provided for the sole purpose of permitting the recipient to evaluate the information submitted here with. In consideration of receipt of this document, unless agreed to in contrary in the Contract, the recipient agrees to maintain such information in confidence and to not reproduce or otherwise disclose this information to any person outside the recipient's organisation; except that there is no obligation to maintain the confidentiality of any information which was known to the recipient prior to receipt of such information from Tata Consulting Engineers Limited, or becomes publicly known through no fault of recipient, or Tata Consulting Engineers Limited, or is received without obligation of confidentiality from a third party owing no obligation of confidentiality to Tata Consulting Engineers Limited. All information given under this version over rides all and any kind of offers, assumptions, deliverables and contracts submitted verbally (and subsequently communicated in writing) or in writing or otherwise given under any and all previous version/s.

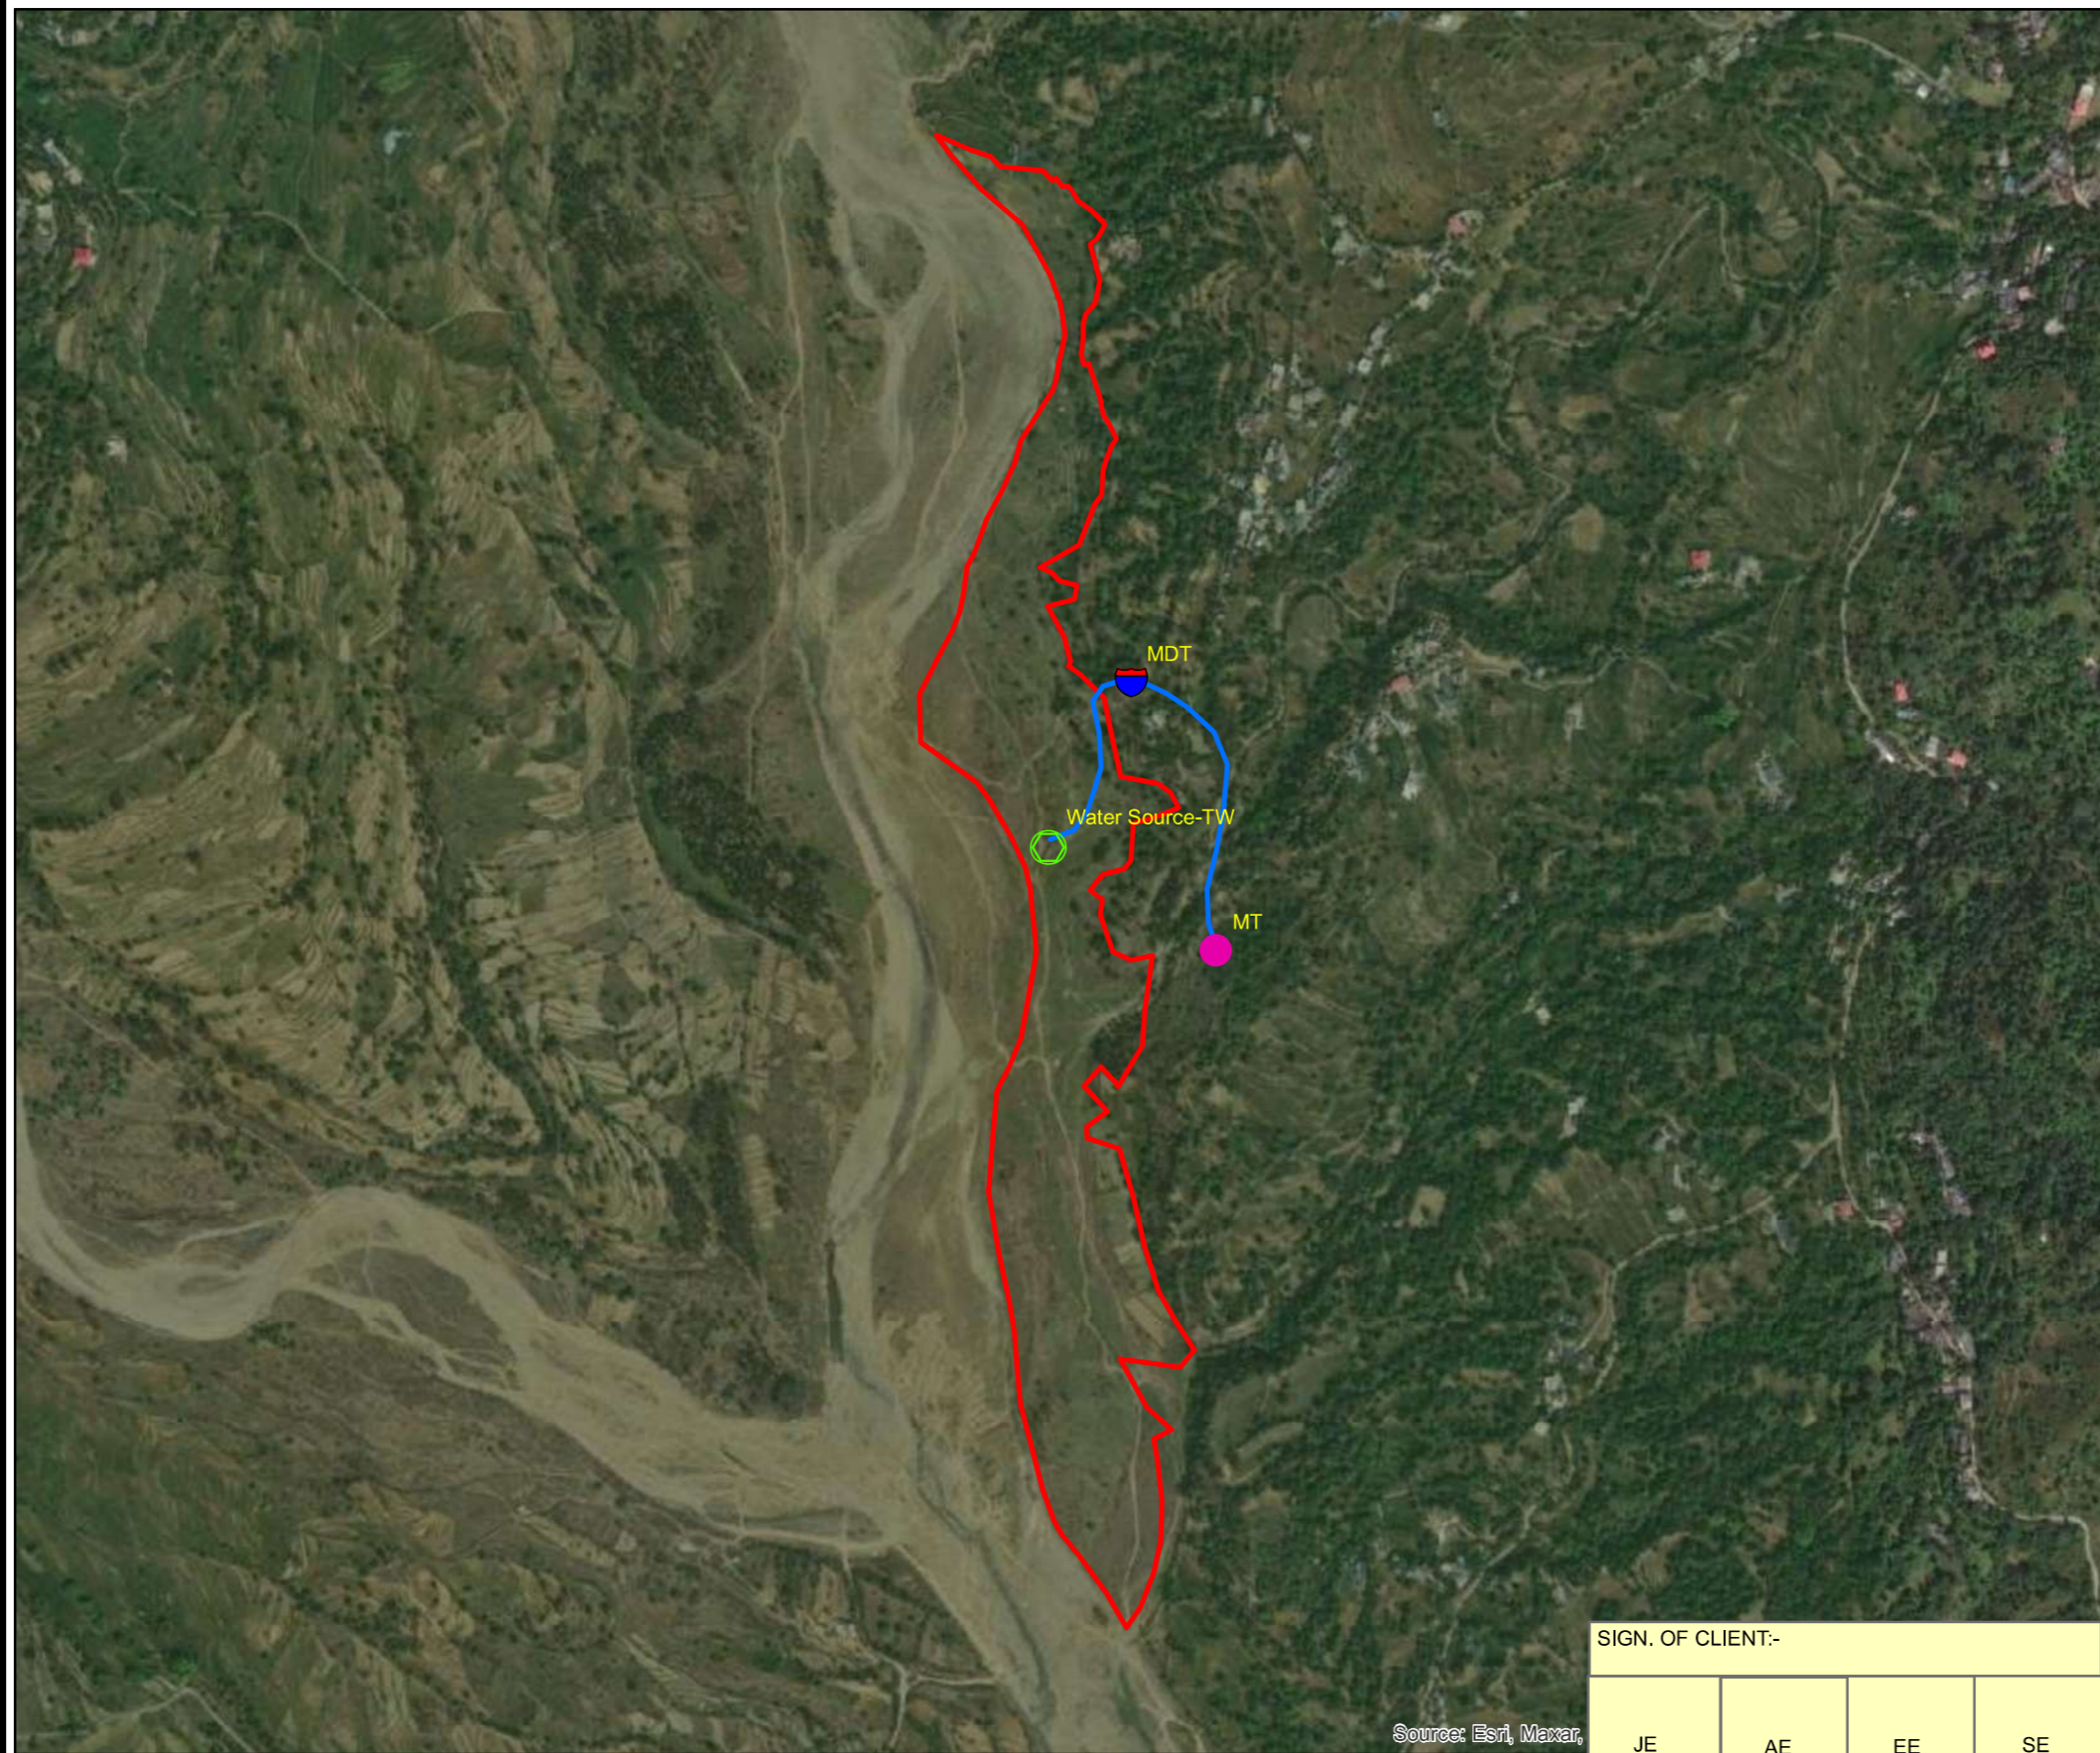File Name: 12503A-CV-32113-Rev-P0

	TATACONSULTING ENGINEERS LIMITED. MUMBAI	
	SCALE:- 1:5,500	DWG. No:- TCE.12503A-CV-3005-LM-32113
DL.CEN.:- DEL-CV		ISSUE:- P0



Legend

-  Water Source-TW
-  MDT
-  MT
-  Pump House
-  Rising Main
-  BAG_CHUHKU

Source: Esri, Maxar,

SIGN. OF CLIENT:-			
JE	AE	EE	SE

	DETAILED DESIGN CONSULTANCY, HP-SHIVA (PACKAGE CS09)
	IRRIGATION, HORTICULTURE, ORCHARDS AND VALUE CHAIN DEVELOPMENT

SIGN.											
	INITIALS										
	REVISIONS										
PO	SIGN.										
	INITIALS	GKJ	MP	DVB		NS	NS	02-06-2022			
	REVISIONS										
ISSUE	DRN	DSN	CHD	CV	EL	IC	ME		PE/PM	APPD.	DATE
				CLEARED							

'P' (PRELIMINARY) ISSUES ARE NOT TO BE USED FOR CONSTRUCTION / FABRICATION BUT ARE ISSUED FOR LIMITED PURPOSES ONLY AS INDICATED IN THE SMALL BLOCK ABOVE THIS BLOCK.


CONSTRUCTION / FABRICATION WORK IS PERMITTED ON 'R' (RELEASED) ISSUES ONLY.


INFORMATION CONTAINED WITHIN 'HOLD' IS NOT RELEASED FOR CONSTRUCTION / FABRICATION. FIELD MUST GET DESIGN OFFICE TO CLEAR 'HOLDS' IN TIME BEFORE PROCEEDING WITH ANY CONSTRUCTION/FABRICATION WORK RELATED TO 'HOLDS'.

PURPOSE: FOR TENDER ONLY





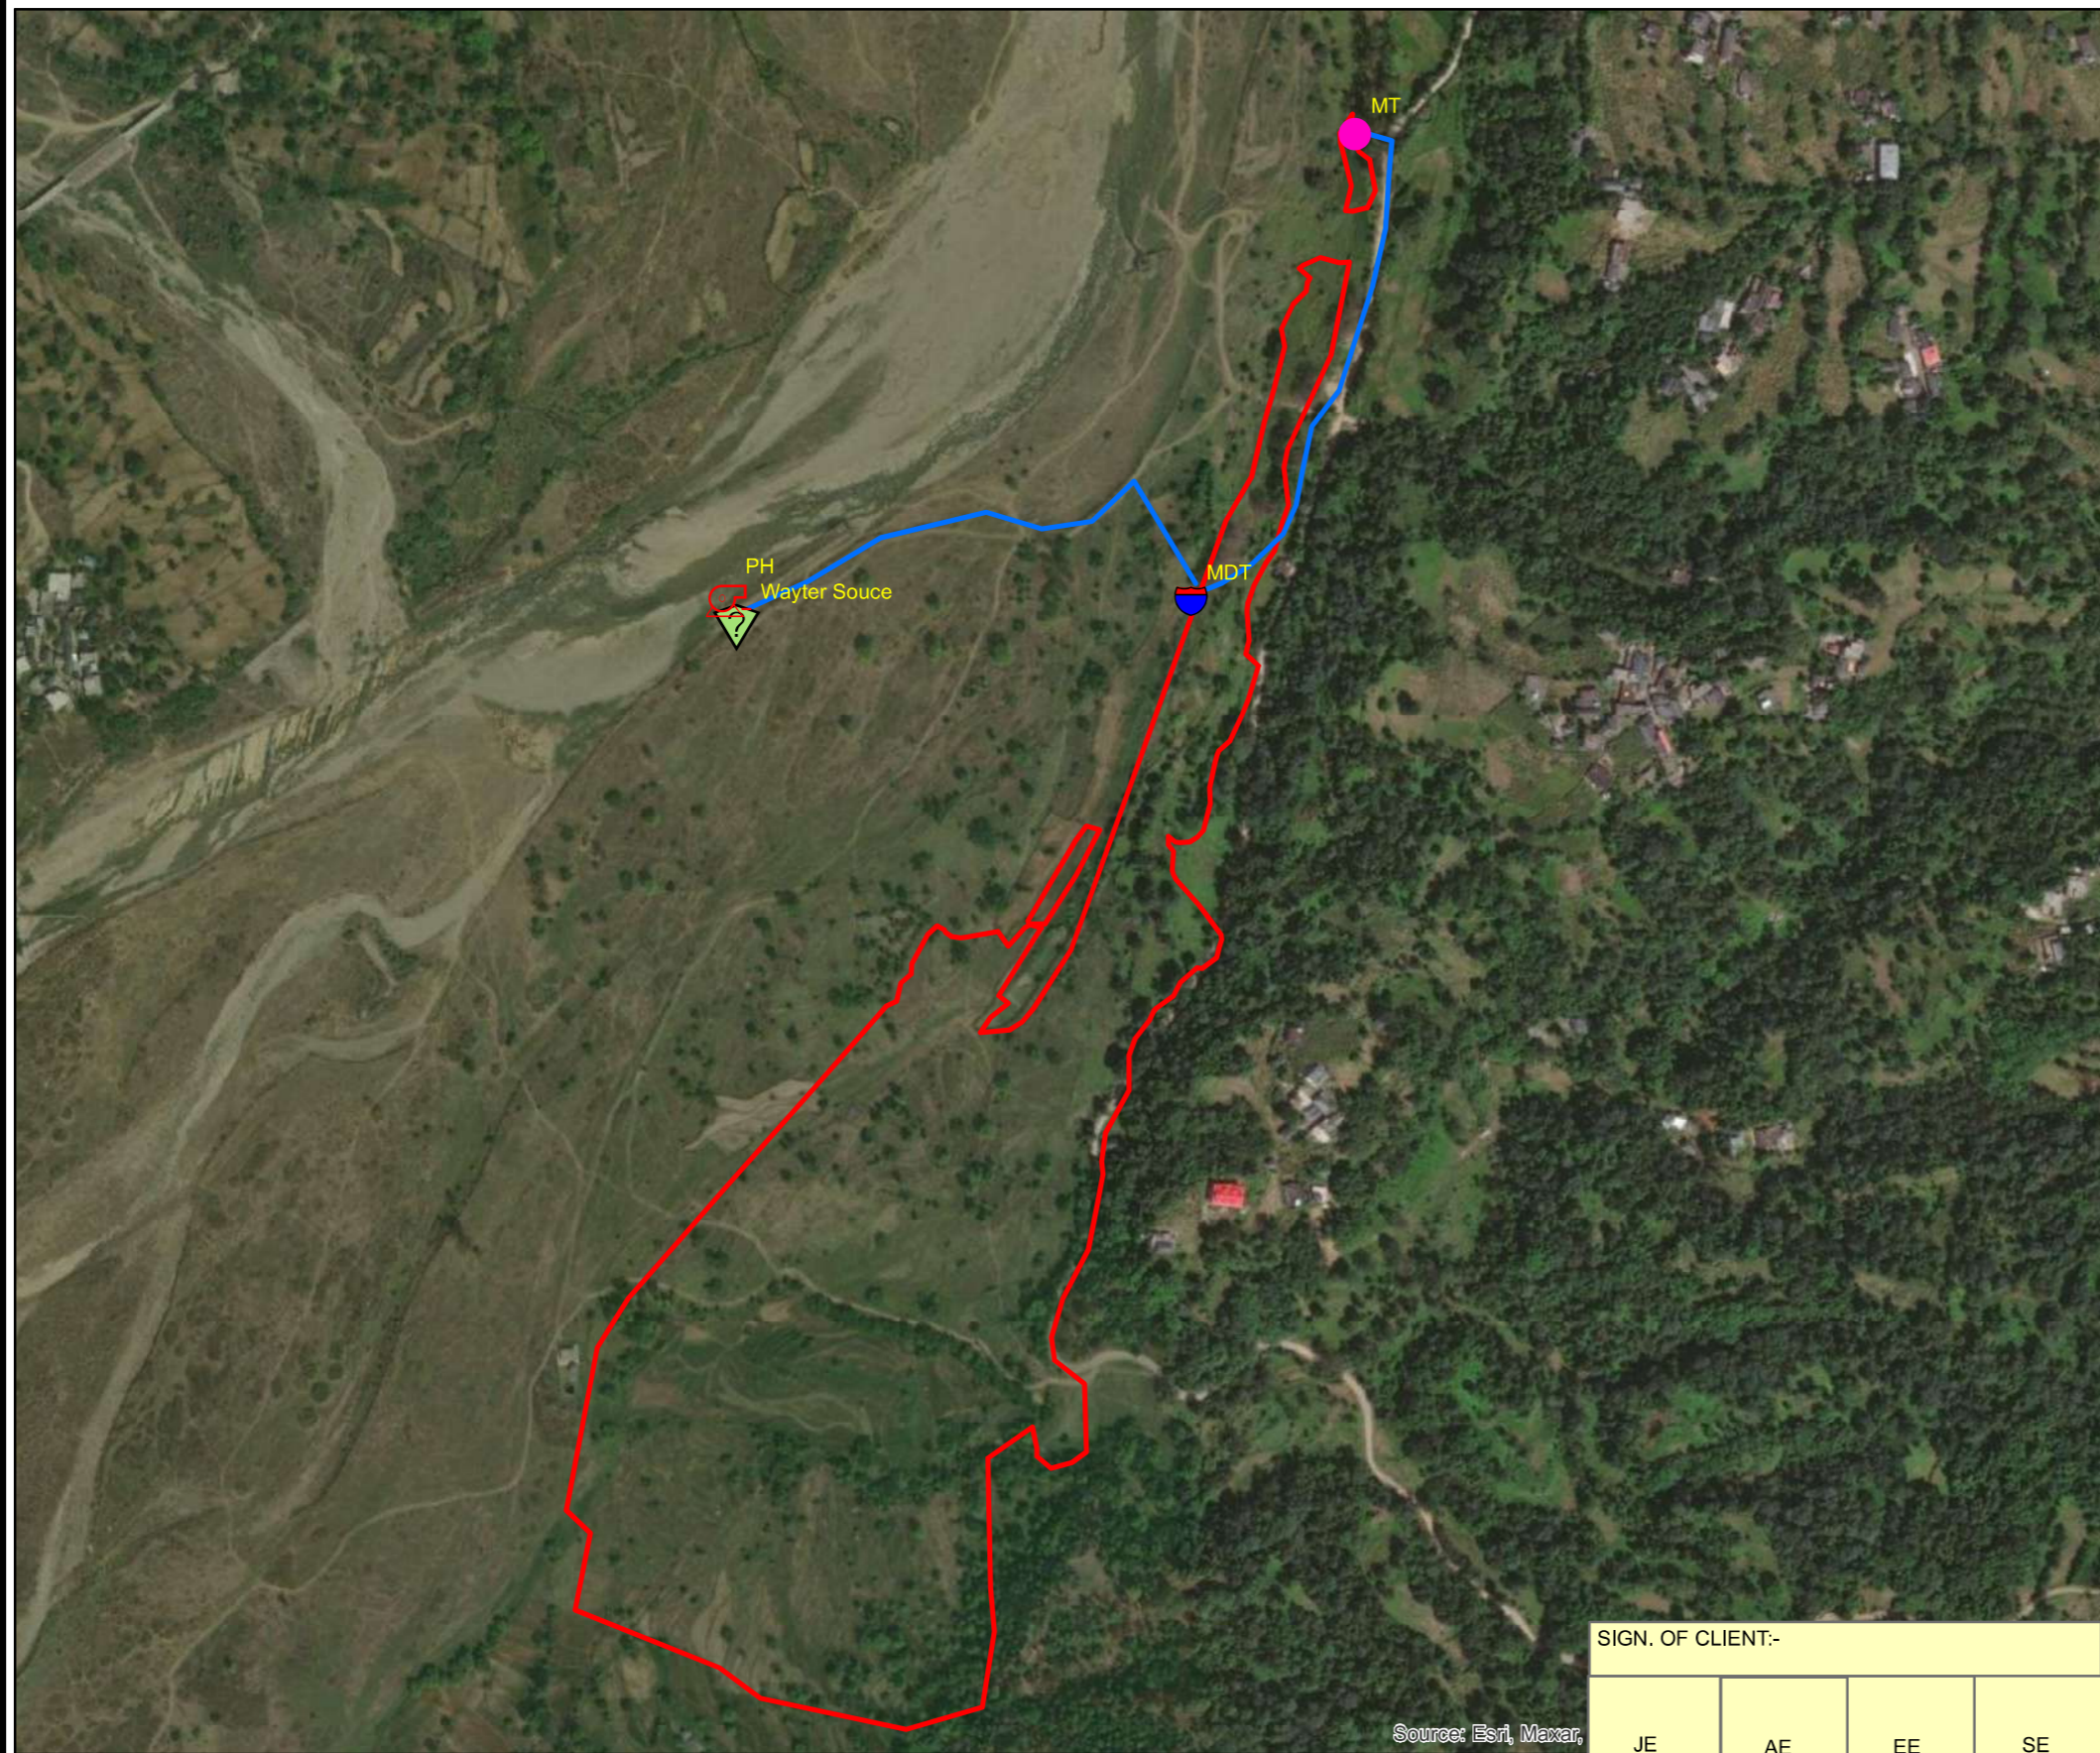

Proprietary Notice and Version Control This document contains confidential information for use only by the "Client"; for the Project under consideration, which is provided for the sole purpose of permitting the recipient to evaluate the information submitted here with. In consideration of receipt of this document, unless agreed to in contrary in the Contract, the recipient agrees to maintain such information in confidence and to not reproduce or otherwise disclose this information to any person outside the recipient's organisation; except that there is no obligation to maintain the confidentiality of any information which was known to the recipient prior to receipt of such information from Tata Consulting Engineers Limited, or becomes publicly known through no fault of recipient, or Tata Consulting Engineers Limited, or is received without obligation of confidentiality from a third party owing no obligation of confidentiality to Tata Consulting Engineers Limited. All information given under this version over rides all and any kind of offers, assumptions, deliverables and contracts submitted verbally (and subsequently communicated in writing) or in writing or otherwise given under any and all previous version/s.

File Name: 12503A-CV-32114-Rev-P0

	TATACONSULTING ENGINEERS LIMITED. MUMBAI	
	SCALE:- 1:8,000	DWG. No:- TCE.12503A-CV-3005-LM-32114
DL.CEN.:- DEL-CV		ISSUE:- P0



Legend

-  Wayter Souce
-  PH
-  MDT
-  MT
-  Rising Main
-  MATAUR TANDA

Source: Esri, Maxar,

SIGN. OF CLIENT:-

JE	AE	EE	SE
----	----	----	----



DETAILED DESIGN CONSULTANCY, HP-SHIVA (PACKAGE CS09)
IRRIGATION, HORTICULTURE, ORCHARDS AND VALUE CHAIN DEVELOPMENT

SIGN.											
	INITIALS										
	REVISIONS										
PO	SIGN.										
	INITIALS	GKJ	MP	DVB		NS	NS	02-06-2022			
	REVISIONS										
ISSUE	DRN	DSN	CHD	CV	EL	IC	ME		PE/PM	APPD.	DATE
	CLEARED										

'P' (PRELIMINARY) ISSUES ARE NOT TO BE USED FOR CONSTRUCTION / FABRICATION BUT ARE ISSUED FOR LIMITED PURPOSES ONLY AS INDICATED IN THE SMALL BLOCK ABOVE THIS BLOCK.

CONSTRUCTION / FABRICATION WORK IS PERMITTED ON 'R' (RELEASED) ISSUES ONLY.

INFORMATION CONTAINED WITHIN 'HOLD' IS NOT RELEASED FOR CONSTRUCTION / FABRICATION. FIELD MUST GET DESIGN OFFICE TO CLEAR 'HOLDS' IN TIME BEFORE PROCEEDING WITH ANY CONSTRUCTION/FABRICATION WORK RELATED TO 'HOLDS'.

PURPOSE: FOR TENDER ONLY

Proprietary Notice and Version Control This document contains confidential information for use only by the "Client"; for the Project under consideration, which is provided for the sole purpose of permitting the recipient to evaluate the information submitted here with in consideration of receipt of this document; unless agreed to in contrary in the Contract, the recipient agrees to maintain such information in confidence and to not reproduce or otherwise disclose this information to any person outside the recipient's organisation; except that there is no obligation to maintain the confidentiality of any information which was known to the recipient prior to receipt of such information from Tata Consulting Engineers Limited, or becomes publicly known through no fault of recipient, or Tata Consulting Engineers Limited, or is received without obligation of confidentiality from a third party owing no obligation of confidentiality to Tata Consulting Engineers Limited. All information given under this version over rides all and any kind of offers, assumptions, deliverables and contracts submitted verbally (and subsequently communicated in writing) or in writing or otherwise given under any and all previous version/s.


File Name: 12503A-CV-32115-Rev-P0

TITLE:- **KEY PLAN OF LIS INFILTRATION-SEER KHAD (MATAUR TANDA CLUSTER) GOPALPUR BLOCK, MANDI DISTRICT.**




TATACONSULTING ENGINEERS LIMITED. MUMBAI

SCALE:- 1:5,500	DWG. No:- TCE.12503A-CV-3005-LM-32115	ISSUE:- P0
DL.CEN:- DEL-CV		

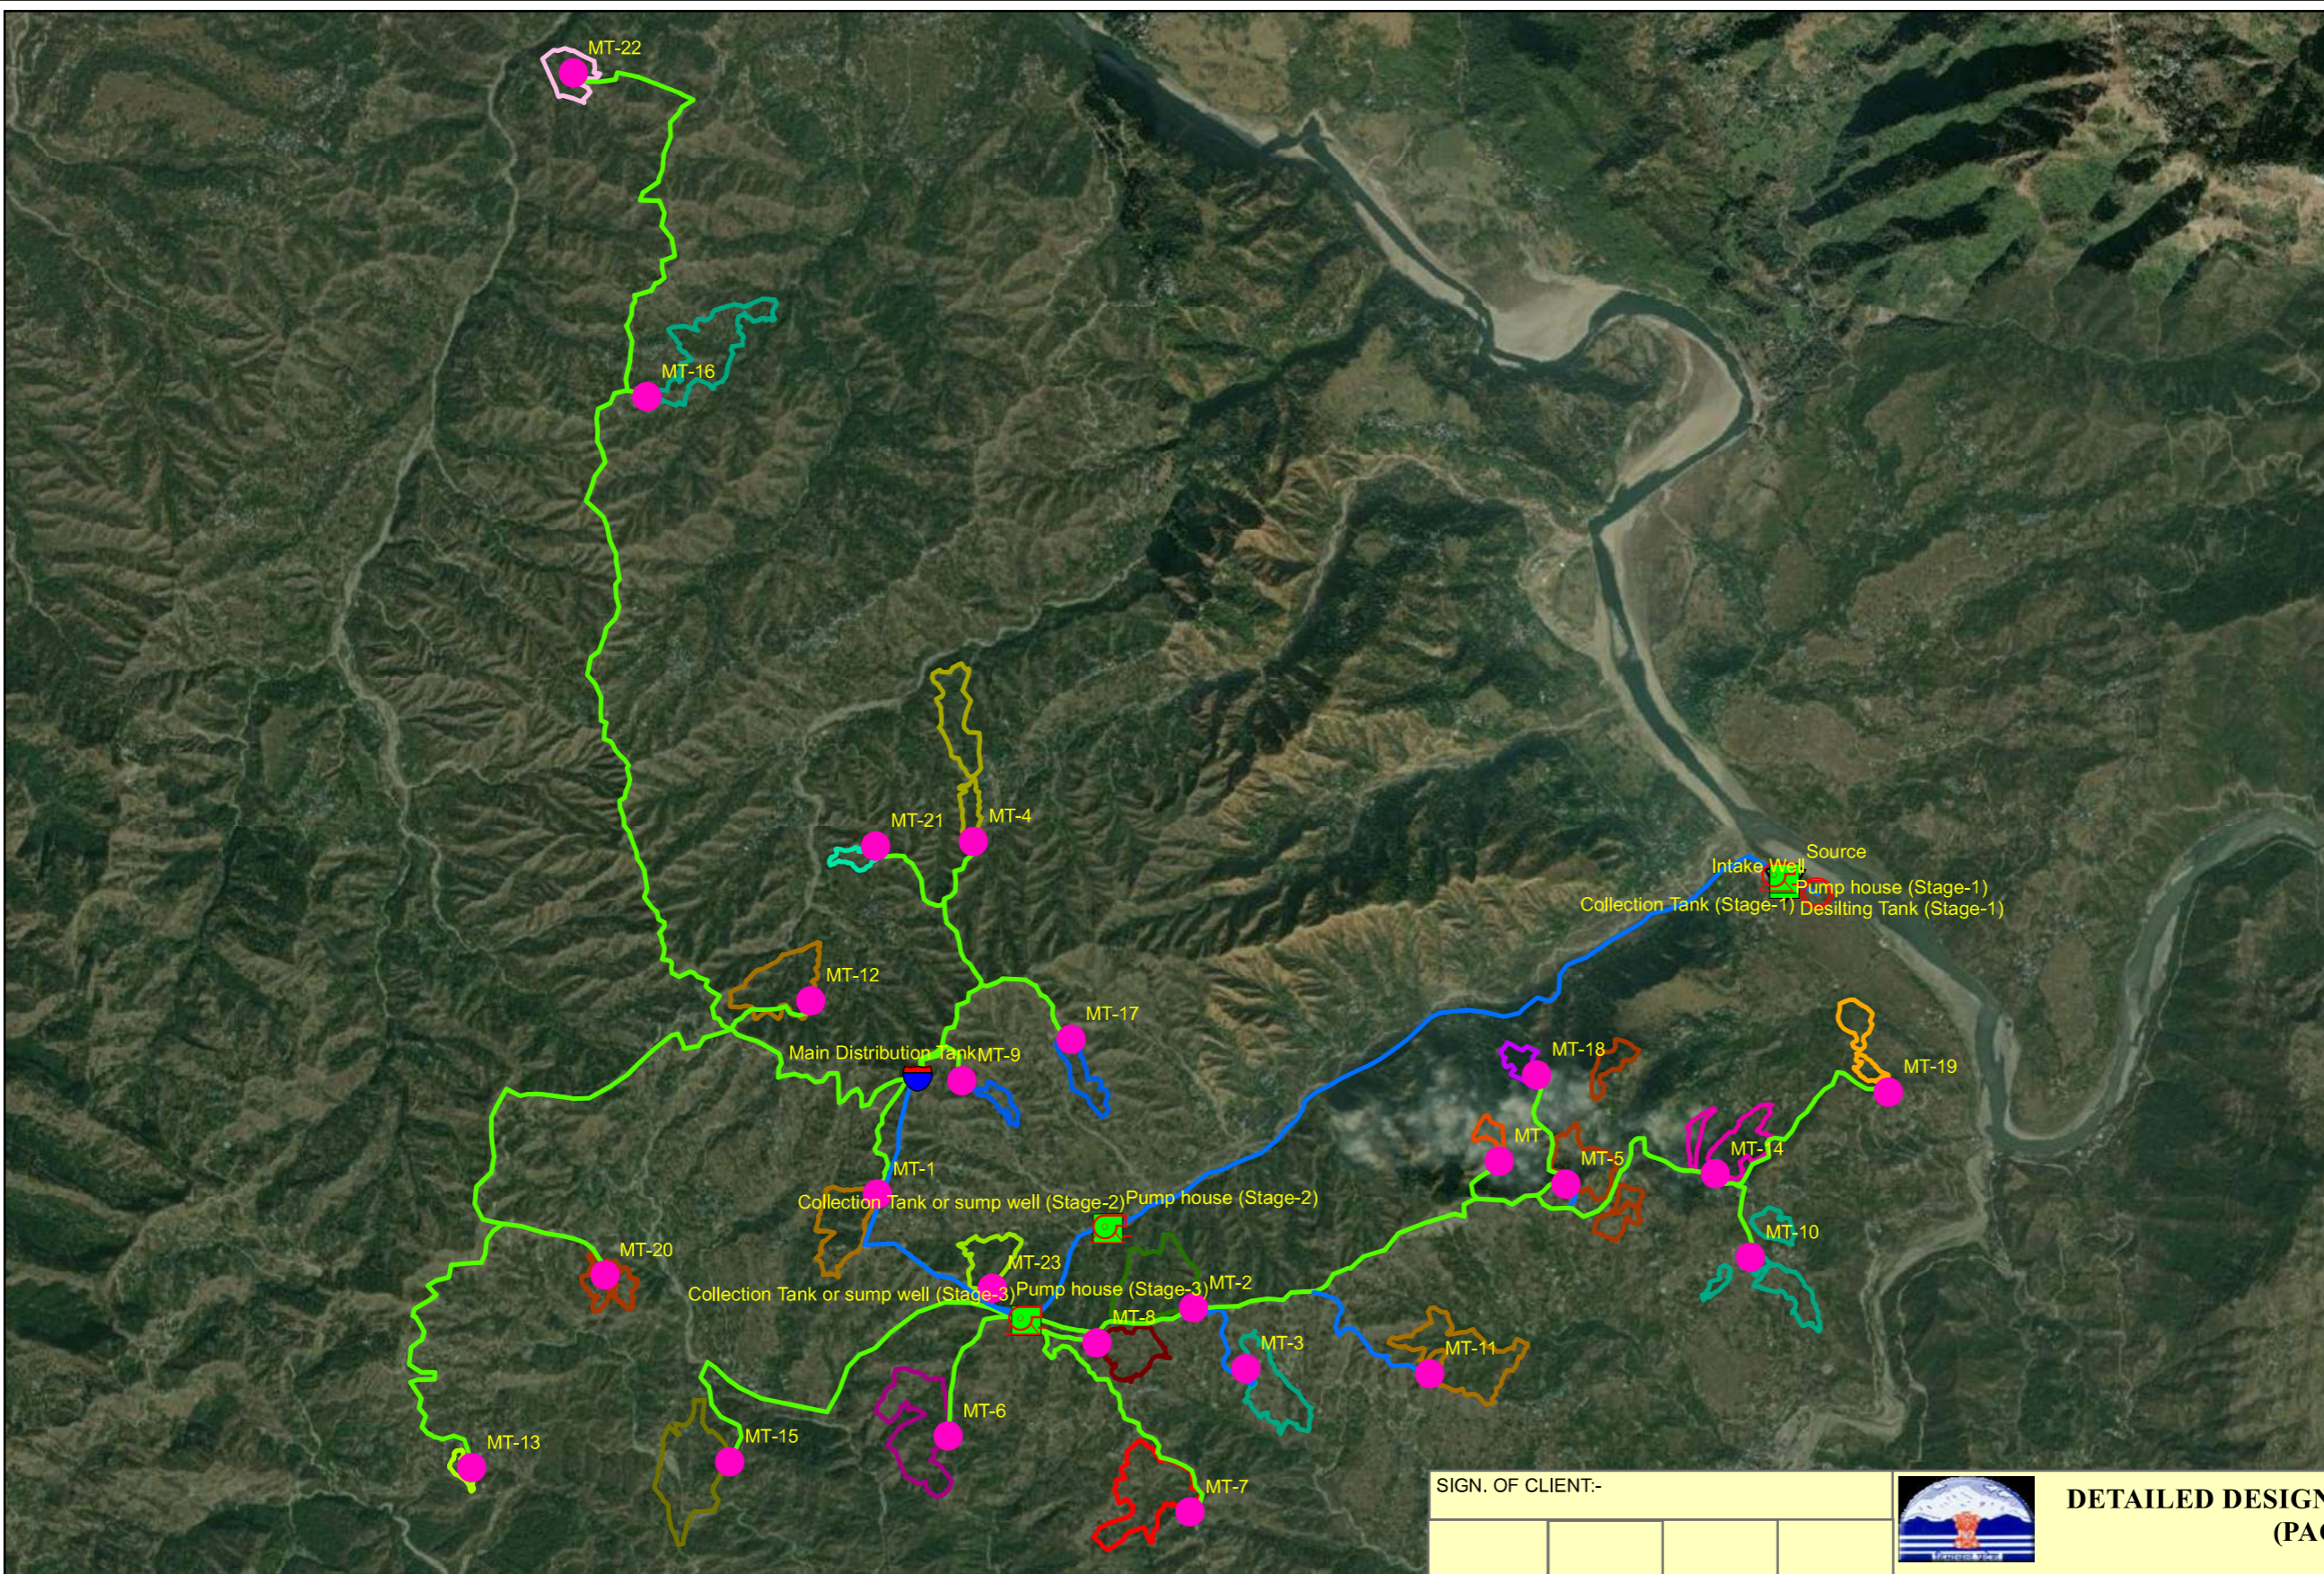

- Legend**
- Source
 - Intake Well
 - Pump House
 - Tank
 - MDT
 - MT
 - Rising Main
 - Gravity Main
 - GORAT
 - CHUGHAT
 - PAKDHOL
 - CHAKYANA
 - SHERPUR
 - SAKRAN_DHAR
 - PARLI_PARYAL
 - LALANA
 - BALHARA_2
 - BALHARA_1
 - BHARATPUR
 - DHARDI_1
 - DHARDI_2
 - BANWAAR_KALAN
 - CHAPANU
 - TARUN
 - TAROHLA
 - DHAWALI
 - ARLI_PARYAL
 - GHANSWAI
 - SATREHAR
 - HARAYNAL
 - MANNU DHAR
 - RICHHLI

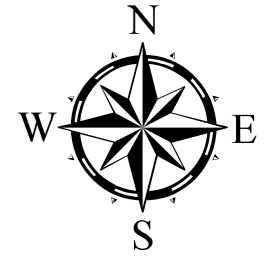

SIGN. OF CLIENT:-

JE	AE	EE	SE
----	----	----	----

 **DETAILED DESIGN CONSULTANCY, HP-SHIVA
(PACKAGE CS09)**

IRRIGATION, HORTICULTURE, ORCHARDS AND VALUE CHAIN DEVELOPMENT

SIGN.										
	INITIALS									
REVISIONS										
SIGN.										
	INITIALS	GKJ	ES	MK		MK	DK	27-04-2022		
REVISIONS										
ISSUE	DRN	DSN	CHD	CV	EL	IC	ME	PE/PM	APPD.	DATE
				CLEARED						

'P' (PRELIMINARY) ISSUES ARE NOT TO BE USED FOR CONSTRUCTION / FABRICATION BUT ARE ISSUED FOR LIMITED PURPOSES ONLY AS INDICATED IN THE SMALL BLOCK ABOVE THIS BLOCK.

CONSTRUCTION / FABRICATION WORK IS PERMITTED ON 'R' (RELEASED) ISSUES ONLY.

INFORMATION CONTAINED WITHIN 'HOLD' IS NOT RELEASED FOR CONSTRUCTION / FABRICATION. FIELD MUST GET DESIGN OFFICE TO CLEAR 'HOLDS' IN TIME BEFORE PROCEEDING WITH ANY CONSTRUCTION/FABRICATION WORK RELATED TO 'HOLDS'.

PURPOSE: FOR TENDER ONLY

Proprietary Notice and Version Control This document contains confidential information for use only by the "Client"; for the Project under consideration, which is provided for the sole purpose of permitting the recipient to evaluate the information submitted here with in consideration of receipt of this document; unless agreed to in contrary in the Contract, the recipient agrees to maintain such information in confidence and to not reproduce or otherwise disclose this information to any person outside the recipient's organisation; except that there is no obligation to maintain the confidentiality of any information which was known to the recipient prior to receipt of such information from Tata Consulting Engineers Limited, or becomes publicly known through no fault of recipient, or Tata Consulting Engineers Limited, or is received without obligation of confidentiality from a third party owing no obligation of confidentiality to Tata Consulting Engineers Limited. All information given under this version over rides all and any kind of offers, assumptions, deliverables and contracts submitted verbally (and subsequently communicated in writing) or in writing or otherwise given under any and all previous version/s.

File Name:12503A-CV-32116-Rev-P0

 **TATACONSULTING ENGINEERS LIMITED.
MUMBAI**

SCALE:- 1:40,000 DWG. No:- TCE.12503A-CV-3005-LM-32116 ISSUE:- P0